
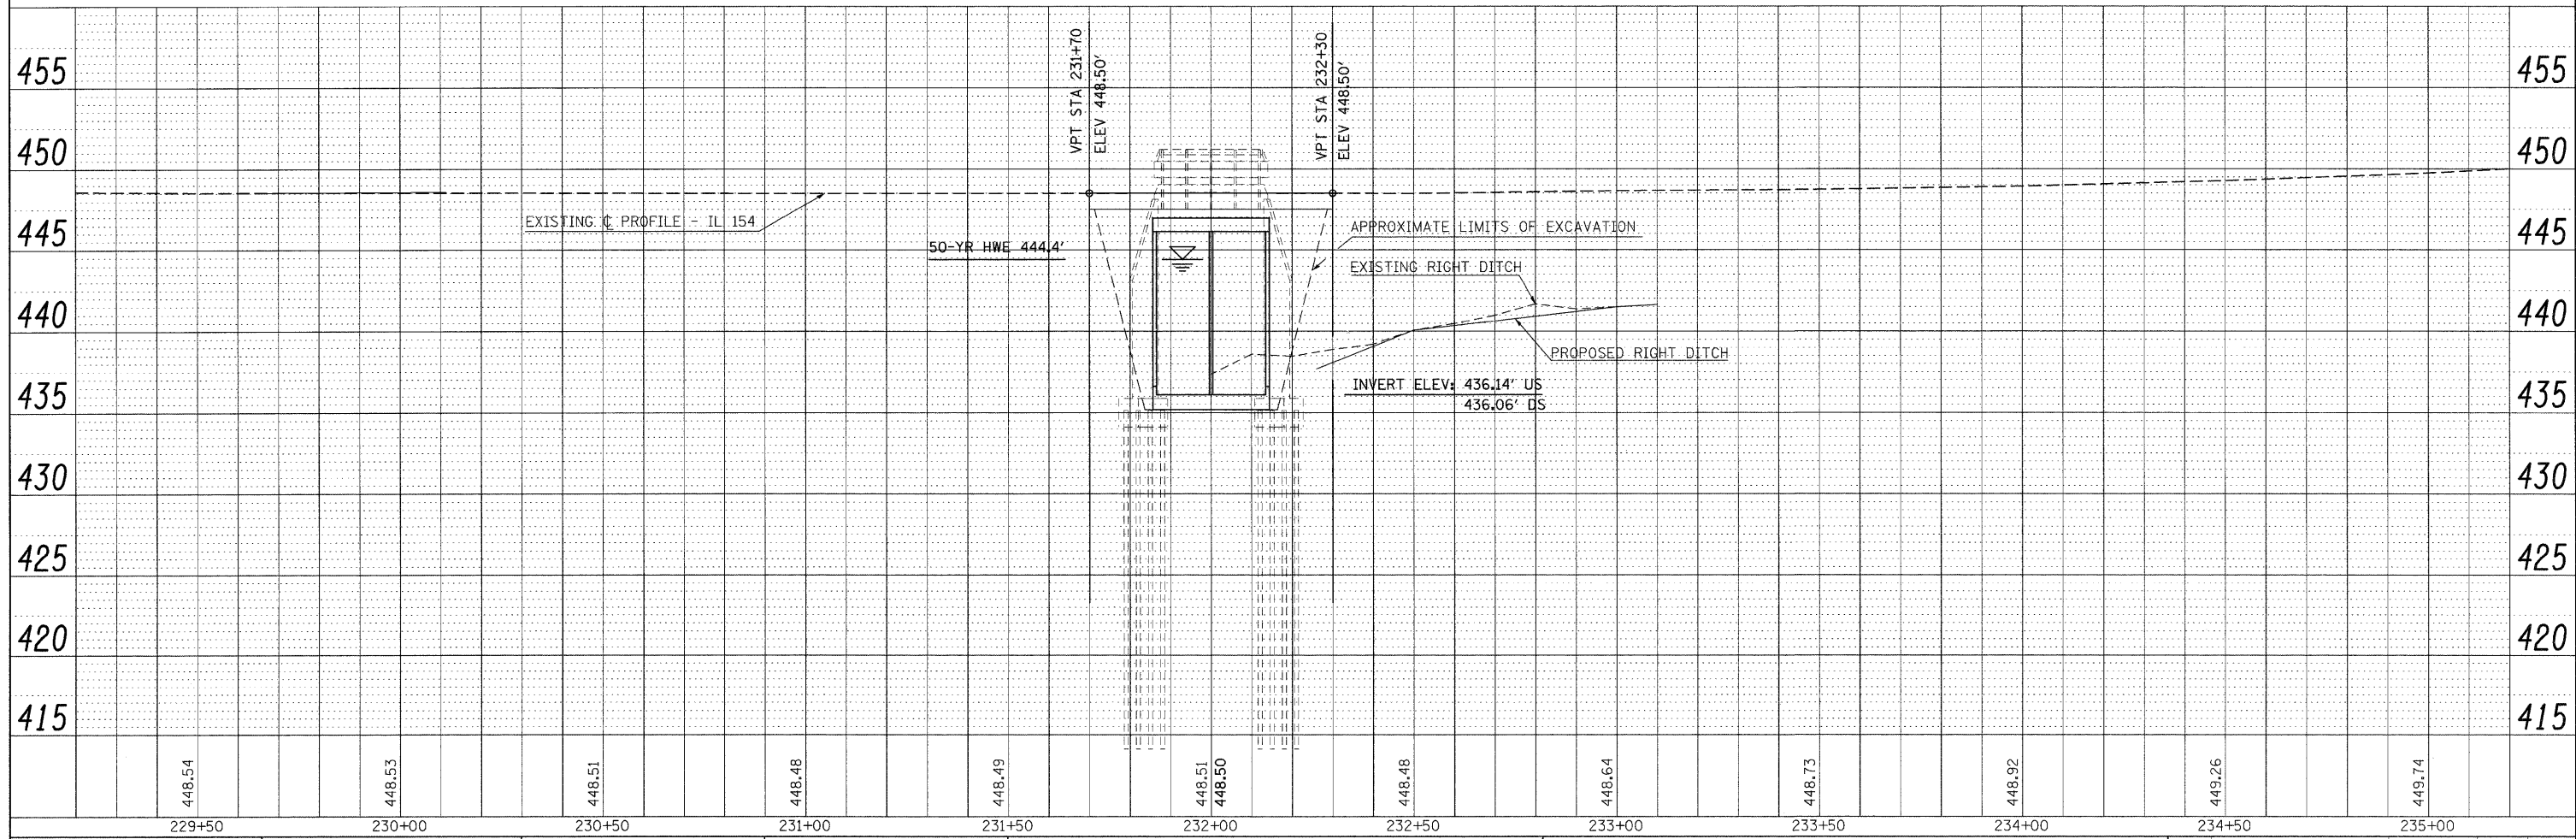
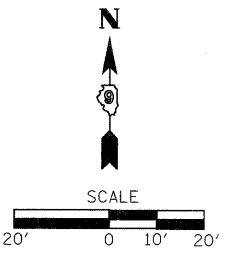


DATE	
BY	
PLAN	
NO.	
DATE	
BY	
PROFILE	
NO.	

DATE	
BY	
PROFILE	
NO.	
DATE	
BY	
PLAN	
NO.	

FILE NAME = c:\pwworking\cornellm\dwg\0827\78859_sht_1.plt

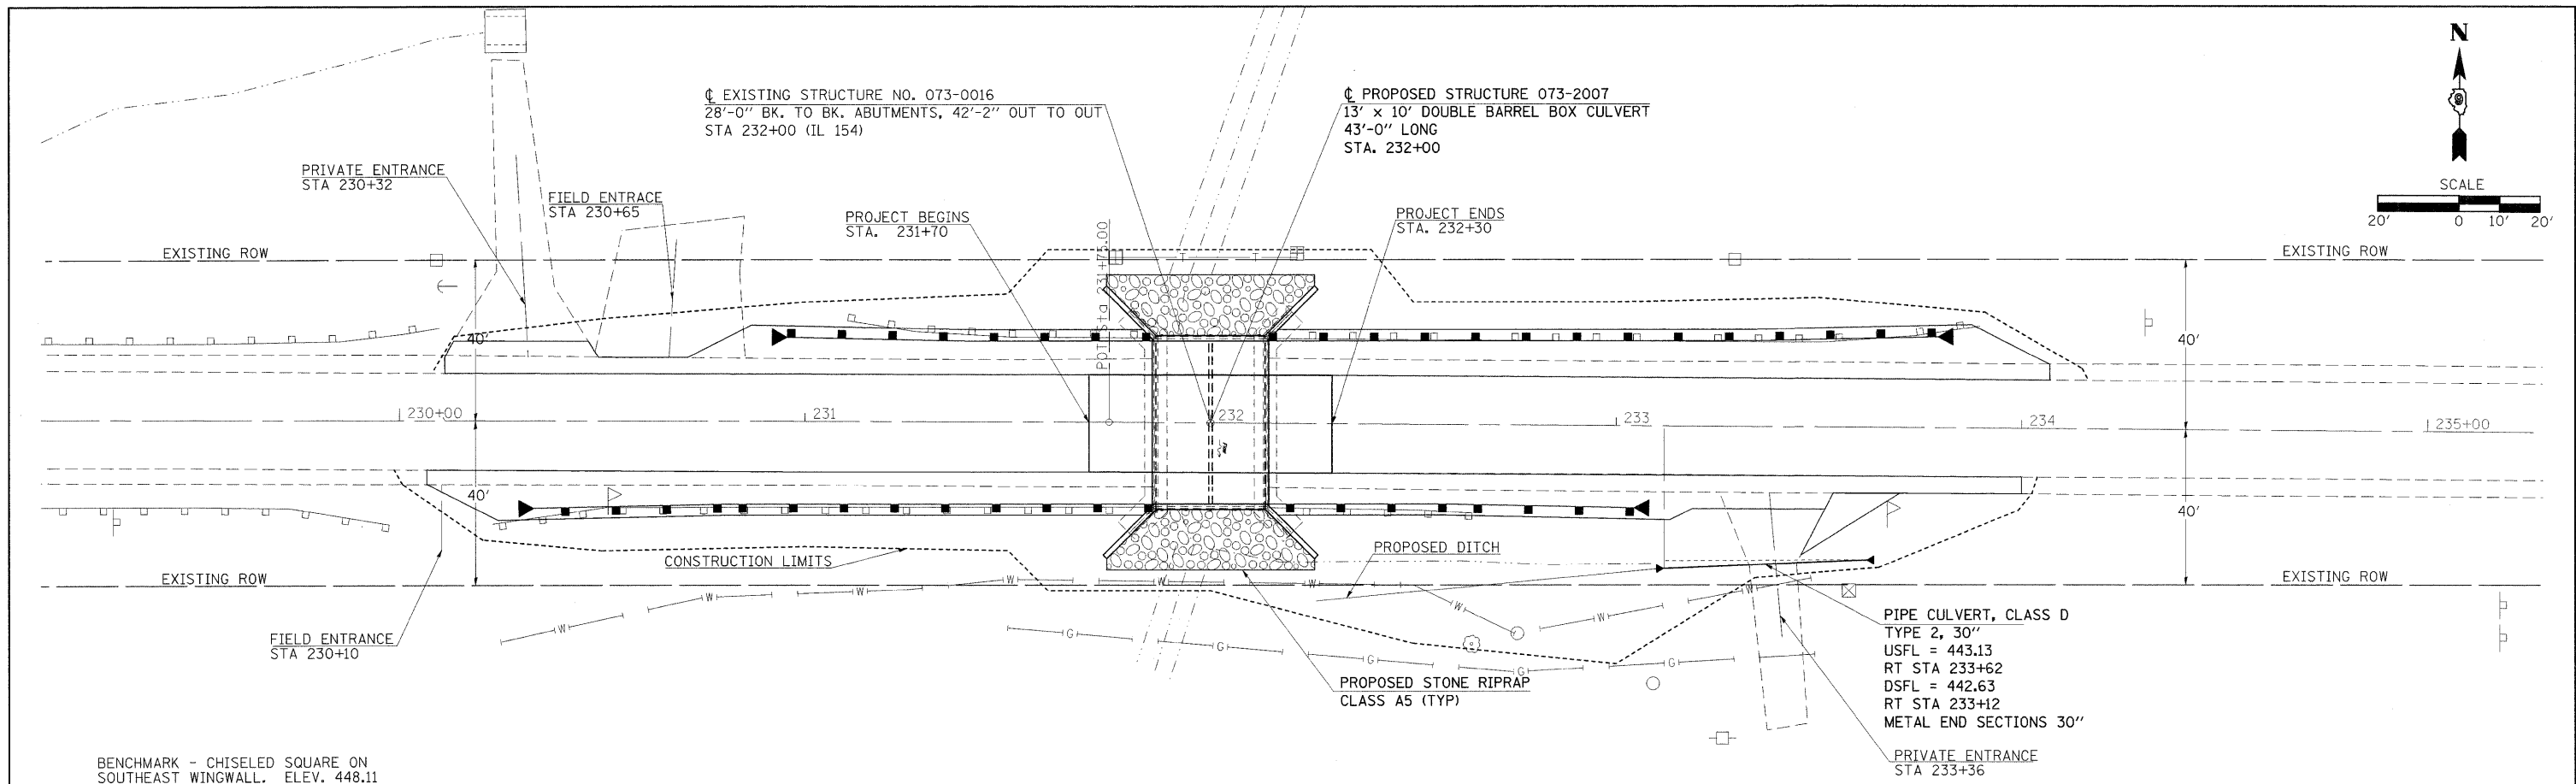

USER NAME = cornellm	DESIGNED -	REVISED -
PLOT SCALE = 20,0000' / IN.	DRAWN - GJD	REVISED -
PLOT DATE = 4/29/2010	CHECKED -	REVISED -
	DATE - 4/8/2008	REVISED -

**STATE OF ILLINOIS
DEPARTMENT OF TRANSPORTATION**

IL 154 OVER PANTHER CREEK PLAN/PROFILE

SCALE: 1"=20' SHEET NO. 1 OF 1 SHEETS STA. TO STA.

F.A.P. RTE.	SECTION	COUNTY	TOTAL SHEETS	SHEET NO.
841	108B-1	PERRY	27	7
FED. ROAD DIST. NO. [ILLINOIS] FED. AID PROJECT			CONTRACT NO. 78059	