


DATE	
BY	
FINAL SURVEY	SURVEYED
NOTE BOOK	PLOTTED
NO.	TEMPLATE
	AREAS CHECKED

DATE	
BY	
ORIGINAL SURVEY	SURVEYED
NOTE BOOK	PLOTTED
NO.	TEMPLATE
	AREAS CHECKED

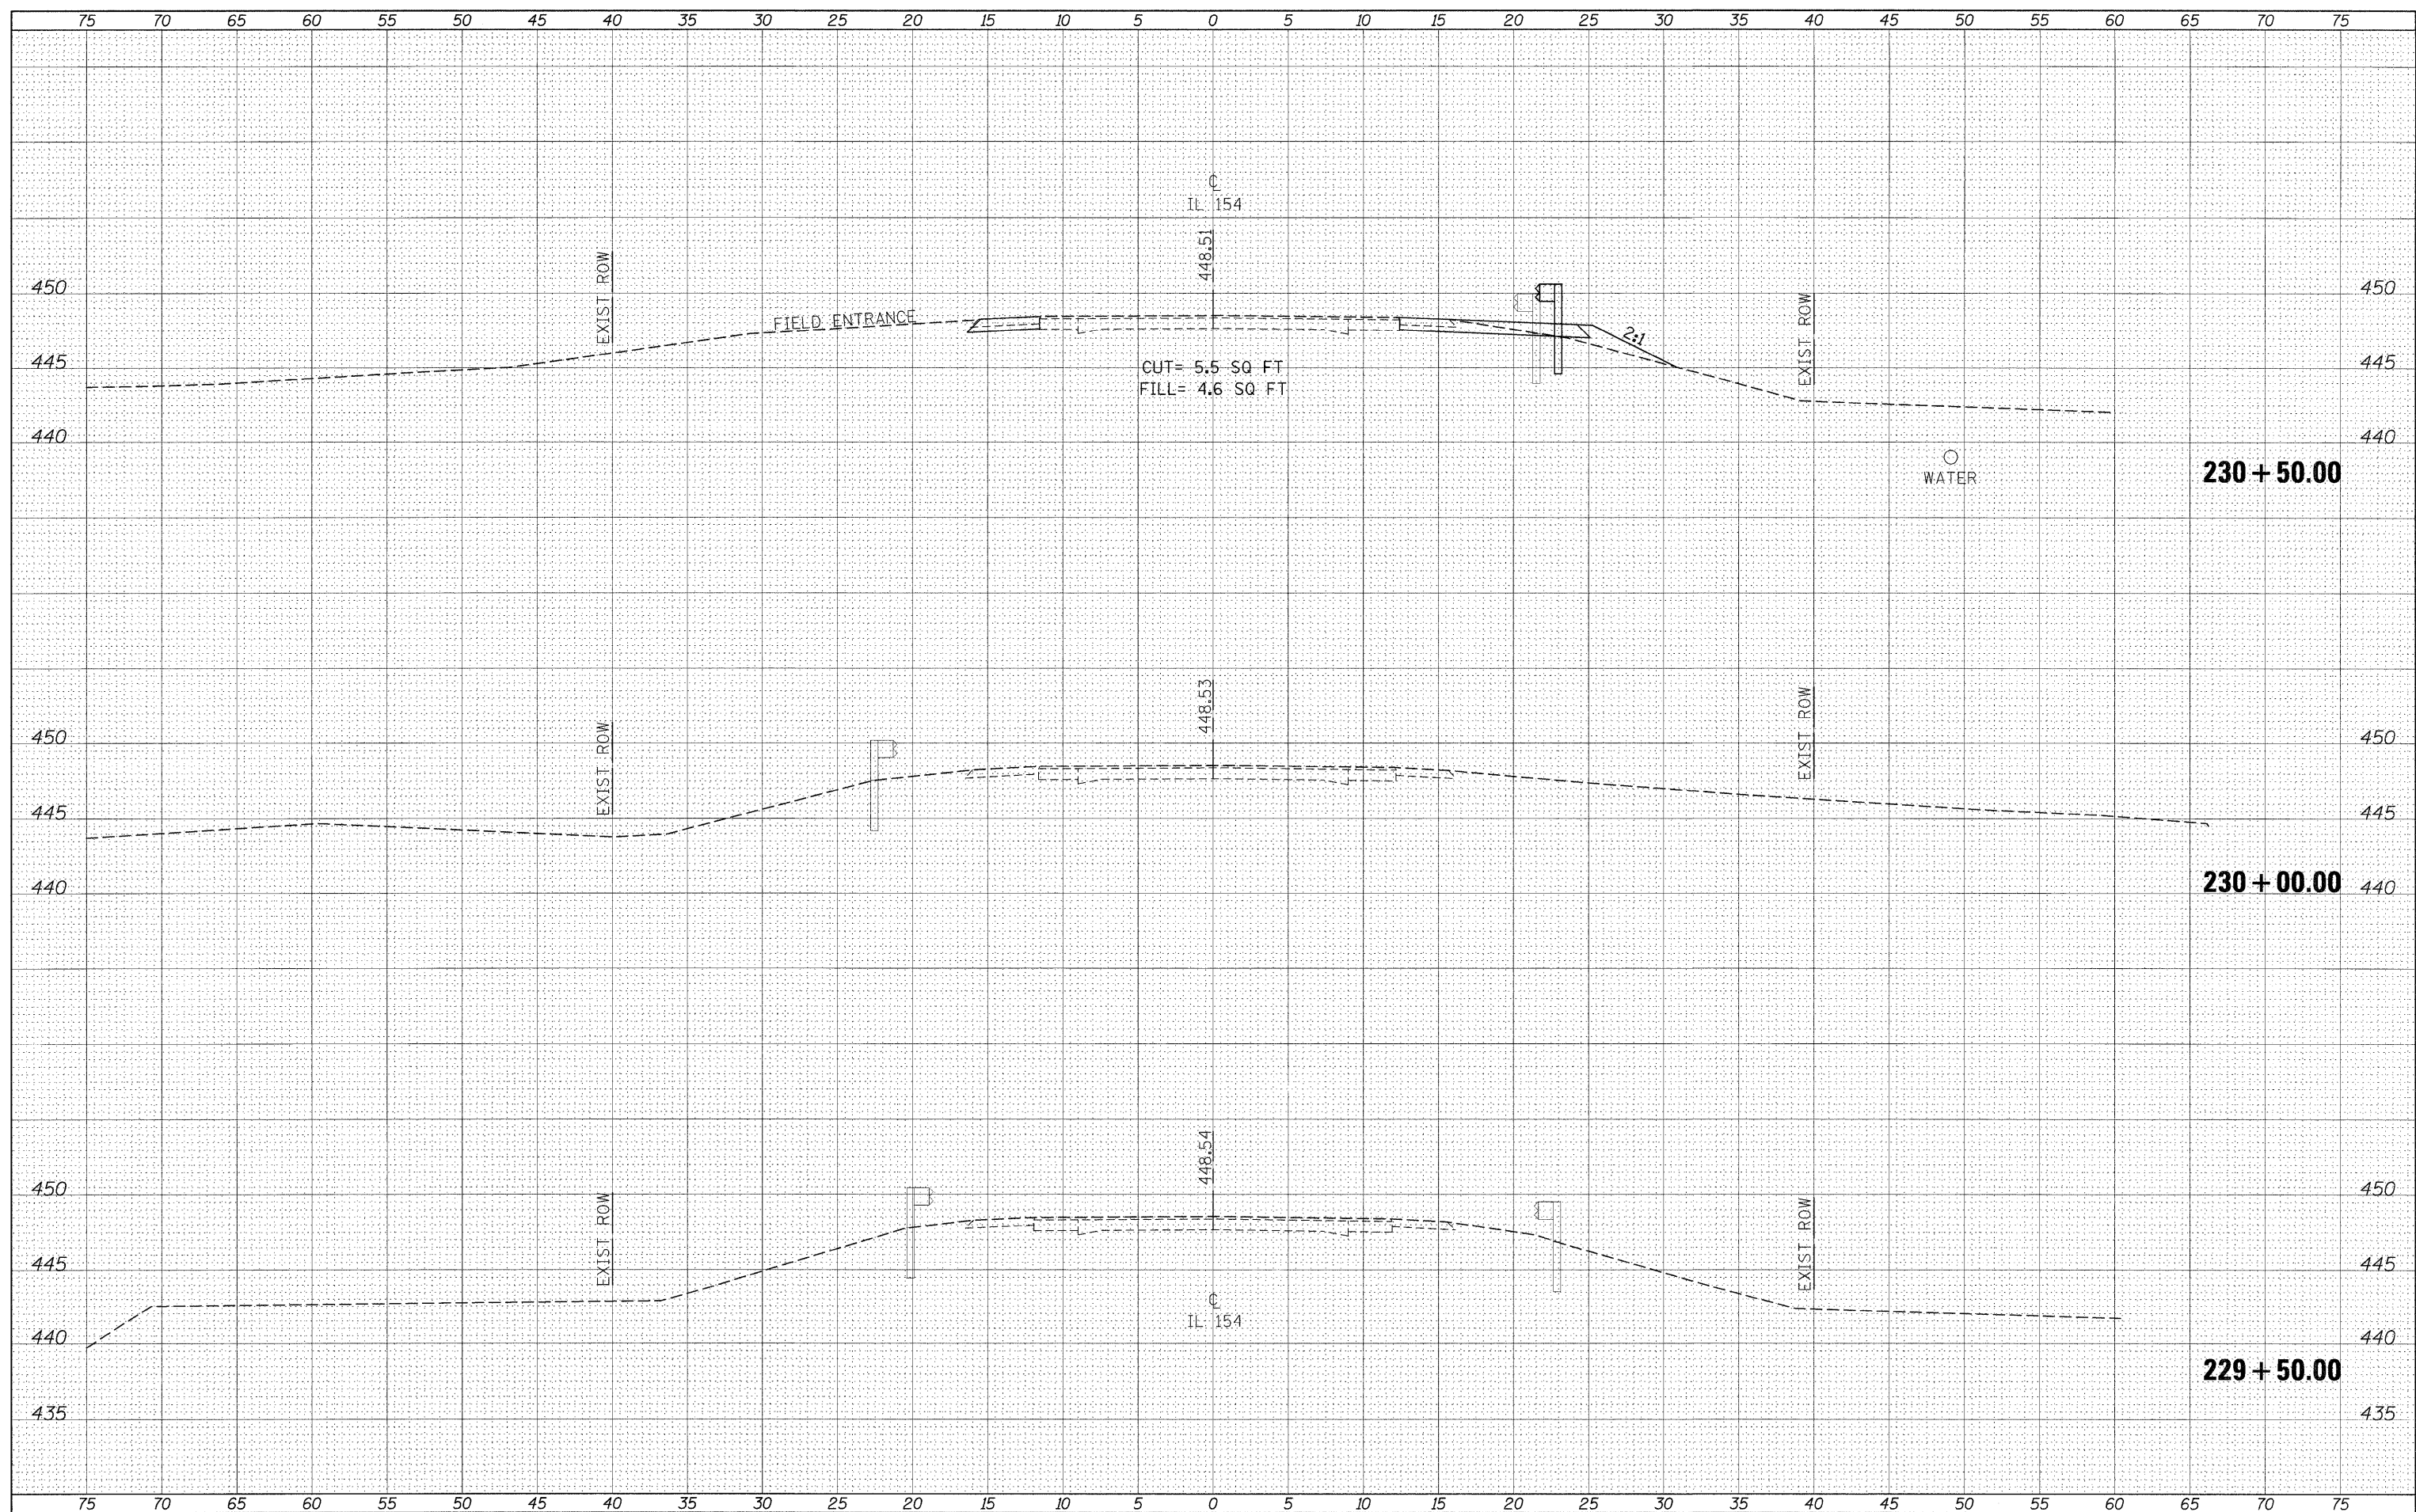

FILE NAME = c:\pwork\pwidot\cornellm\dms43027\78059-1.sht

USER NAME = cornellm
 DESIGNED -
 DRAWN -
 CHECKED -
 DATE -

REVISIED -
 REVISIED -
 REVISIED -
 REVISIED -

**STATE OF ILLINOIS
 DEPARTMENT OF TRANSPORTATION**

**IL 154
 CROSS SECTIONS**
 SCALE: 1"=5' SHEET NO. OF SHEETS STA. 229+50.00 TO STA. 230+50.00

F.A.P. RTE. 841	SECTION 108B-1	COUNTY PERRY	TOTAL SHEETS 27	SHEET NO. 14
CONTRACT NO. 78059				
ILLINOIS FED. AID PROJECT				