


DATE	
BY	
FINAL SURVEY	SURVEYED
NOTE BOOK	PLOTTED
NO.	TEMPLATE
	AREAS
	CHECKED

DATE	
BY	
ORIGINAL SURVEY	SURVEYED
NOTE BOOK	PLOTTED
NO.	TEMPLATE
	AREAS
	CHECKED

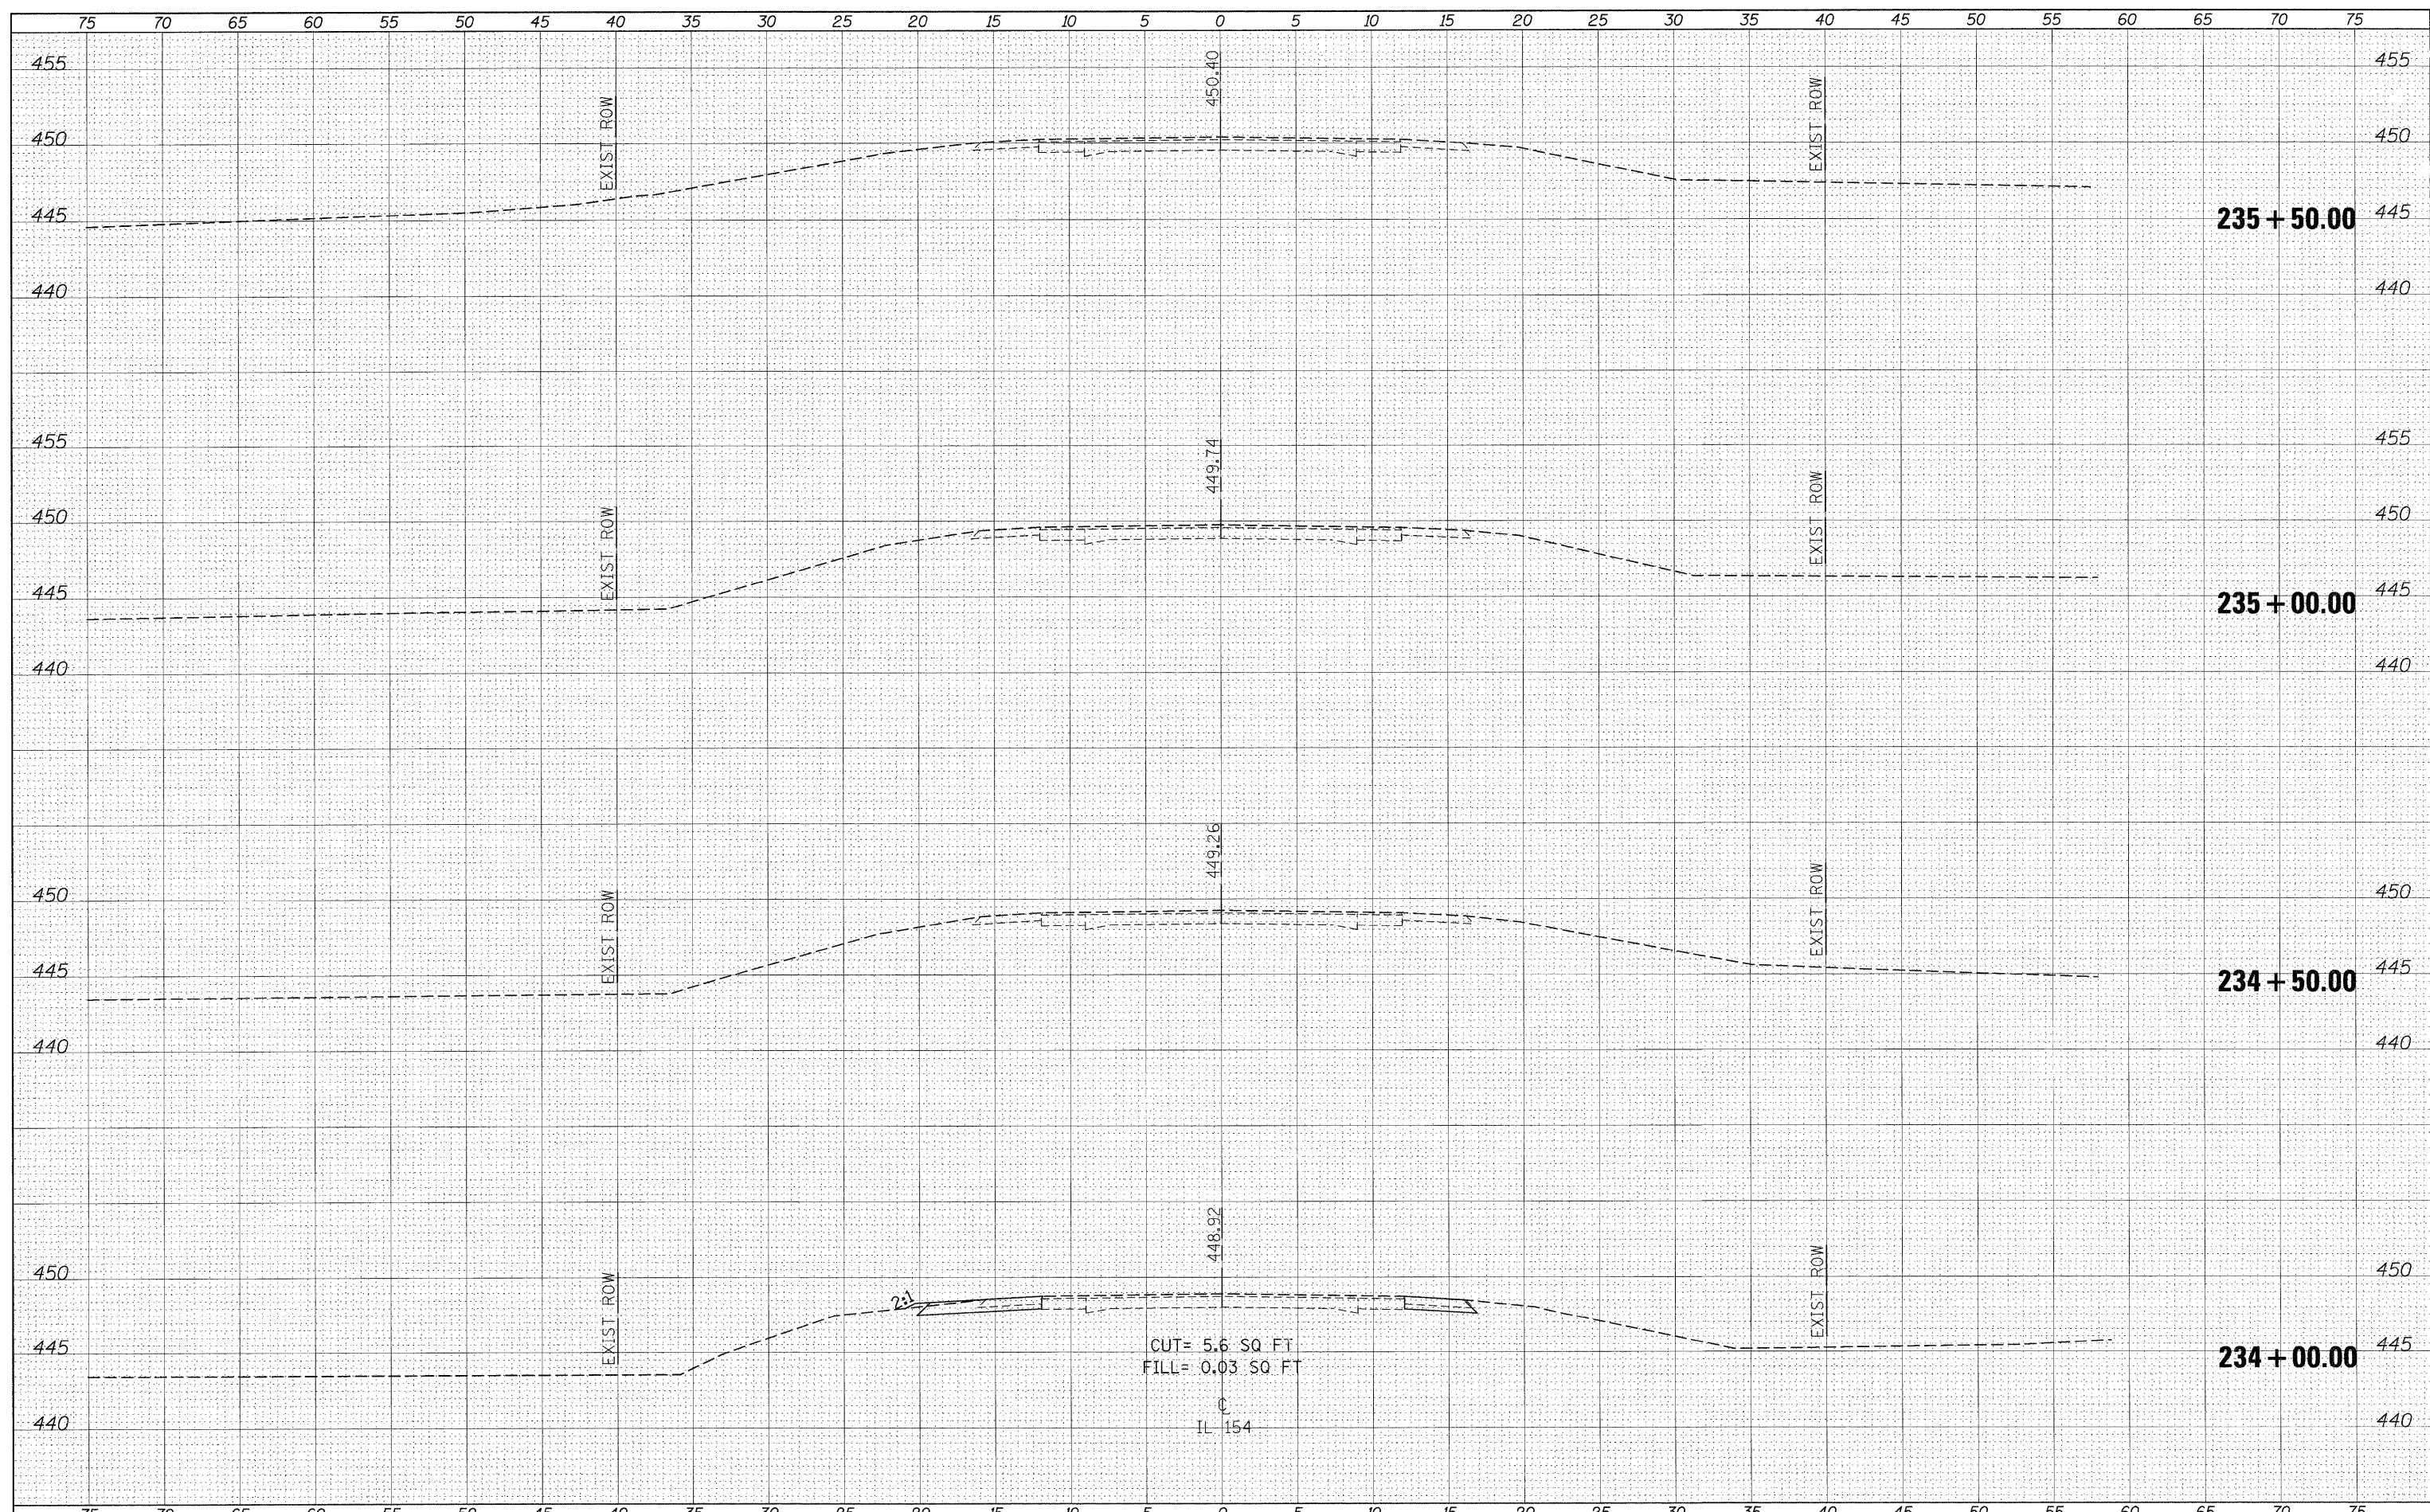

FILE NAME =	USER NAME = cornell11m	DESIGNED -	REVISED -	STATE OF ILLINOIS DEPARTMENT OF TRANSPORTATION	IL 154 CROSS SECTIONS			F.A.P. RTE. 841	SECTION 108B-1	COUNTY PERRY	TOTAL SHEETS 27	SHEET NO. 17
os\p\work\PW100T\CORNELL11M\dms43827\78259-xx-sh1.dgn		DRAWN -	REVISED -		SCALE: 1"=5'			SHEET NO. OF SHEETS STA. 234+00.00 TO STA. 235+50.00			ILLINOIS FED. AID PROJECT	
		CHECKED -	REVISED -									
		DATE -	REVISED -									