


TYPICALS FOR IL 3
LOCATION 1
STA. 396+14.34 TO STA. 352+00

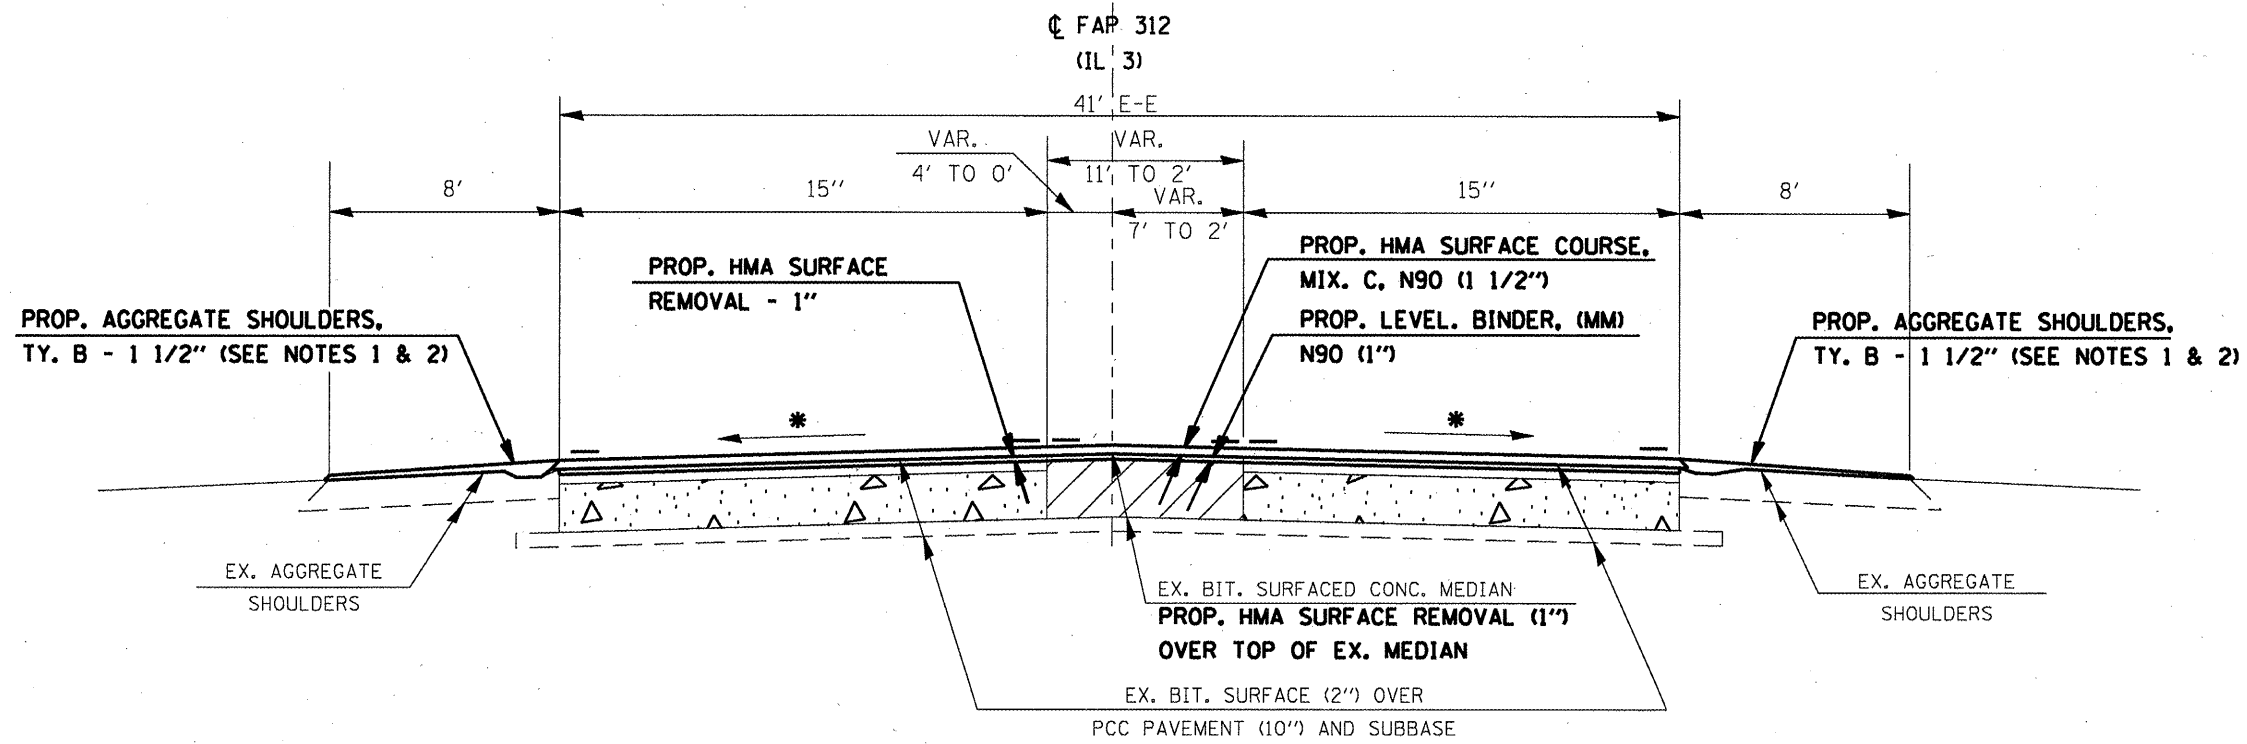


EQUATION STATIONS:

STA. 424+32.12 (BK) = STA. 0+32.12 (AH)
 STA. 195+00 (BK) = STA. 194+90.2 (AH)
 STA. 225+85.96 (BK) = STA. 226+00 (AH)
 STA. 271+72.54 (BK) = STA. 271+84.86 (AH)

TO BE USED:
 STA. 396+14.34 (BUTT JT) TO STA. 397+64

NOTE 1: EXTRA QUANTITY FOR AGGREGATE SHOULDERS HAS BEEN CALCULATED IN FOR ANY EROSION ALONG EDGE OF PAVEMENT. SEE SCHEDULE ON SHT. 10.

NOTE 2: PROP. AGGREGATE SHOULDERS, TY. B ENDS AT LT. & RT. STA. 401+00. THE LAST 100' TAPER FROM 8' TO 2', AS SHOWN ON PLANS.

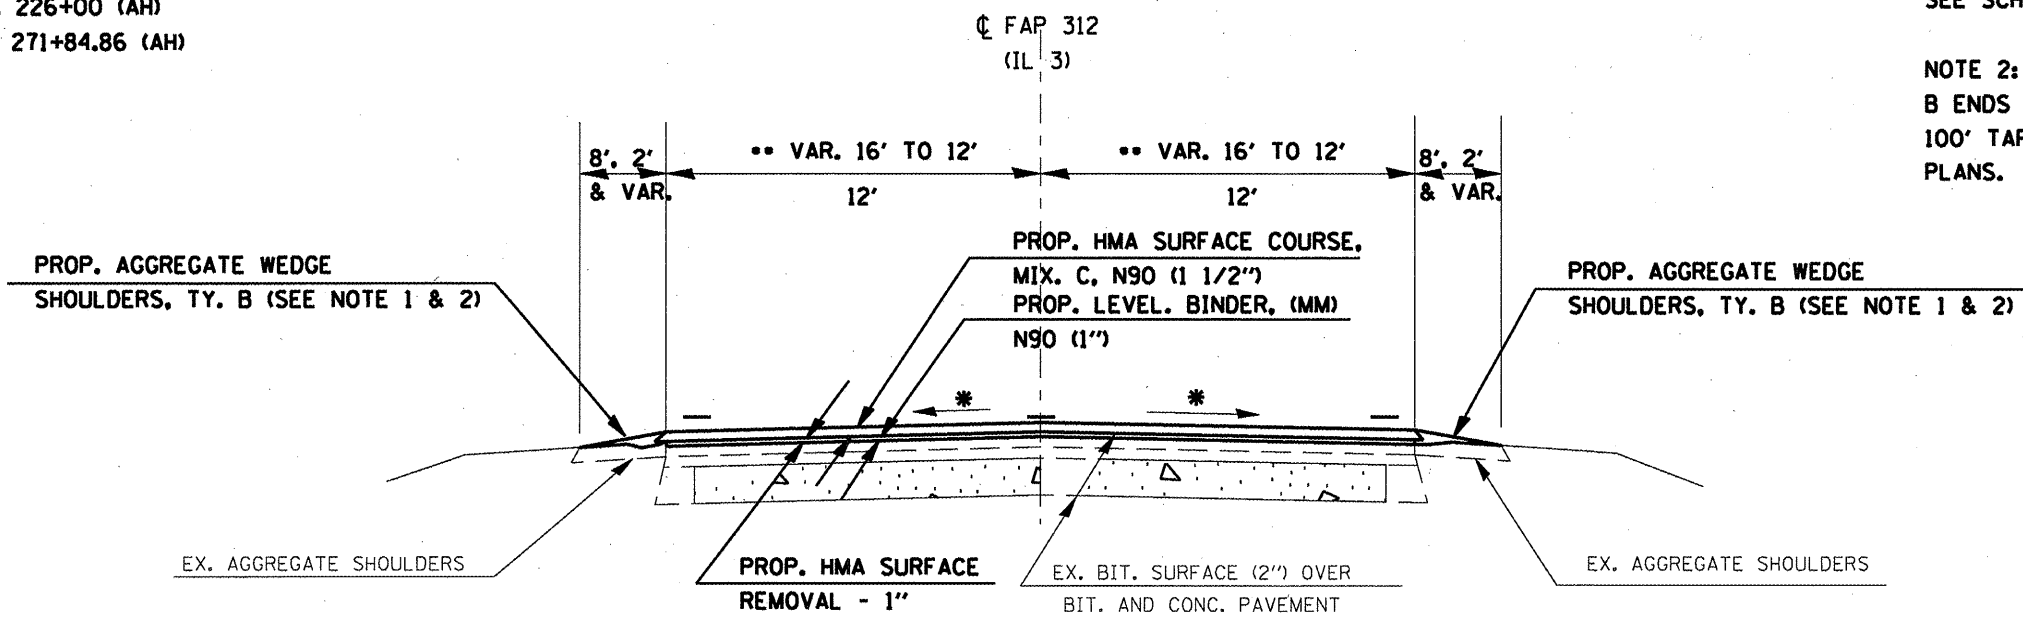

TO BE USED:
 STA. 397+64 TO STA. 401+00 (WIDTH VARIES FROM 32' TO 24' E-E)
 STA. 401+00 TO STA. 193+56 (SN 039-2025 OMITTED)
 STA. 194+51 TO STA. 352+00

* MATCH EX. SLOPE

FILE NAME =	USER NAME = mcoordkr	DESIGNED -	REVISED -	STATE OF ILLINOIS DEPARTMENT OF TRANSPORTATION	TYPICAL SECTIONS LOCATION 1, NORTH OF IL 149	F.A.P. RTE. -	SECTION	COUNTY	TOTAL SHEETS	SHEET NO.
at\pwwork\pwwork\mcoordkr\d0181703\sh... cover.dgn	DRAWN -	REVISED -	312			12385-54(130.131)RS-4	JACKSON	35	6	
PLOT SCALE = 100.0000' / IN.	CHECKED -	REVISED -	CONTRACT NO. 78195							
PLOT DATE = 5/3/2010	DATE -	REVISED -	ILLINOIS FED. AID PROJECT							