


CURVE DATA
 $\Delta = 10^\circ 05' 38''$
 $D = 1^\circ 41' 55''$
 $T = 297.88'$
 $R = 3572.89'$
 $L = 594.12'$
 $E = 13.12'$

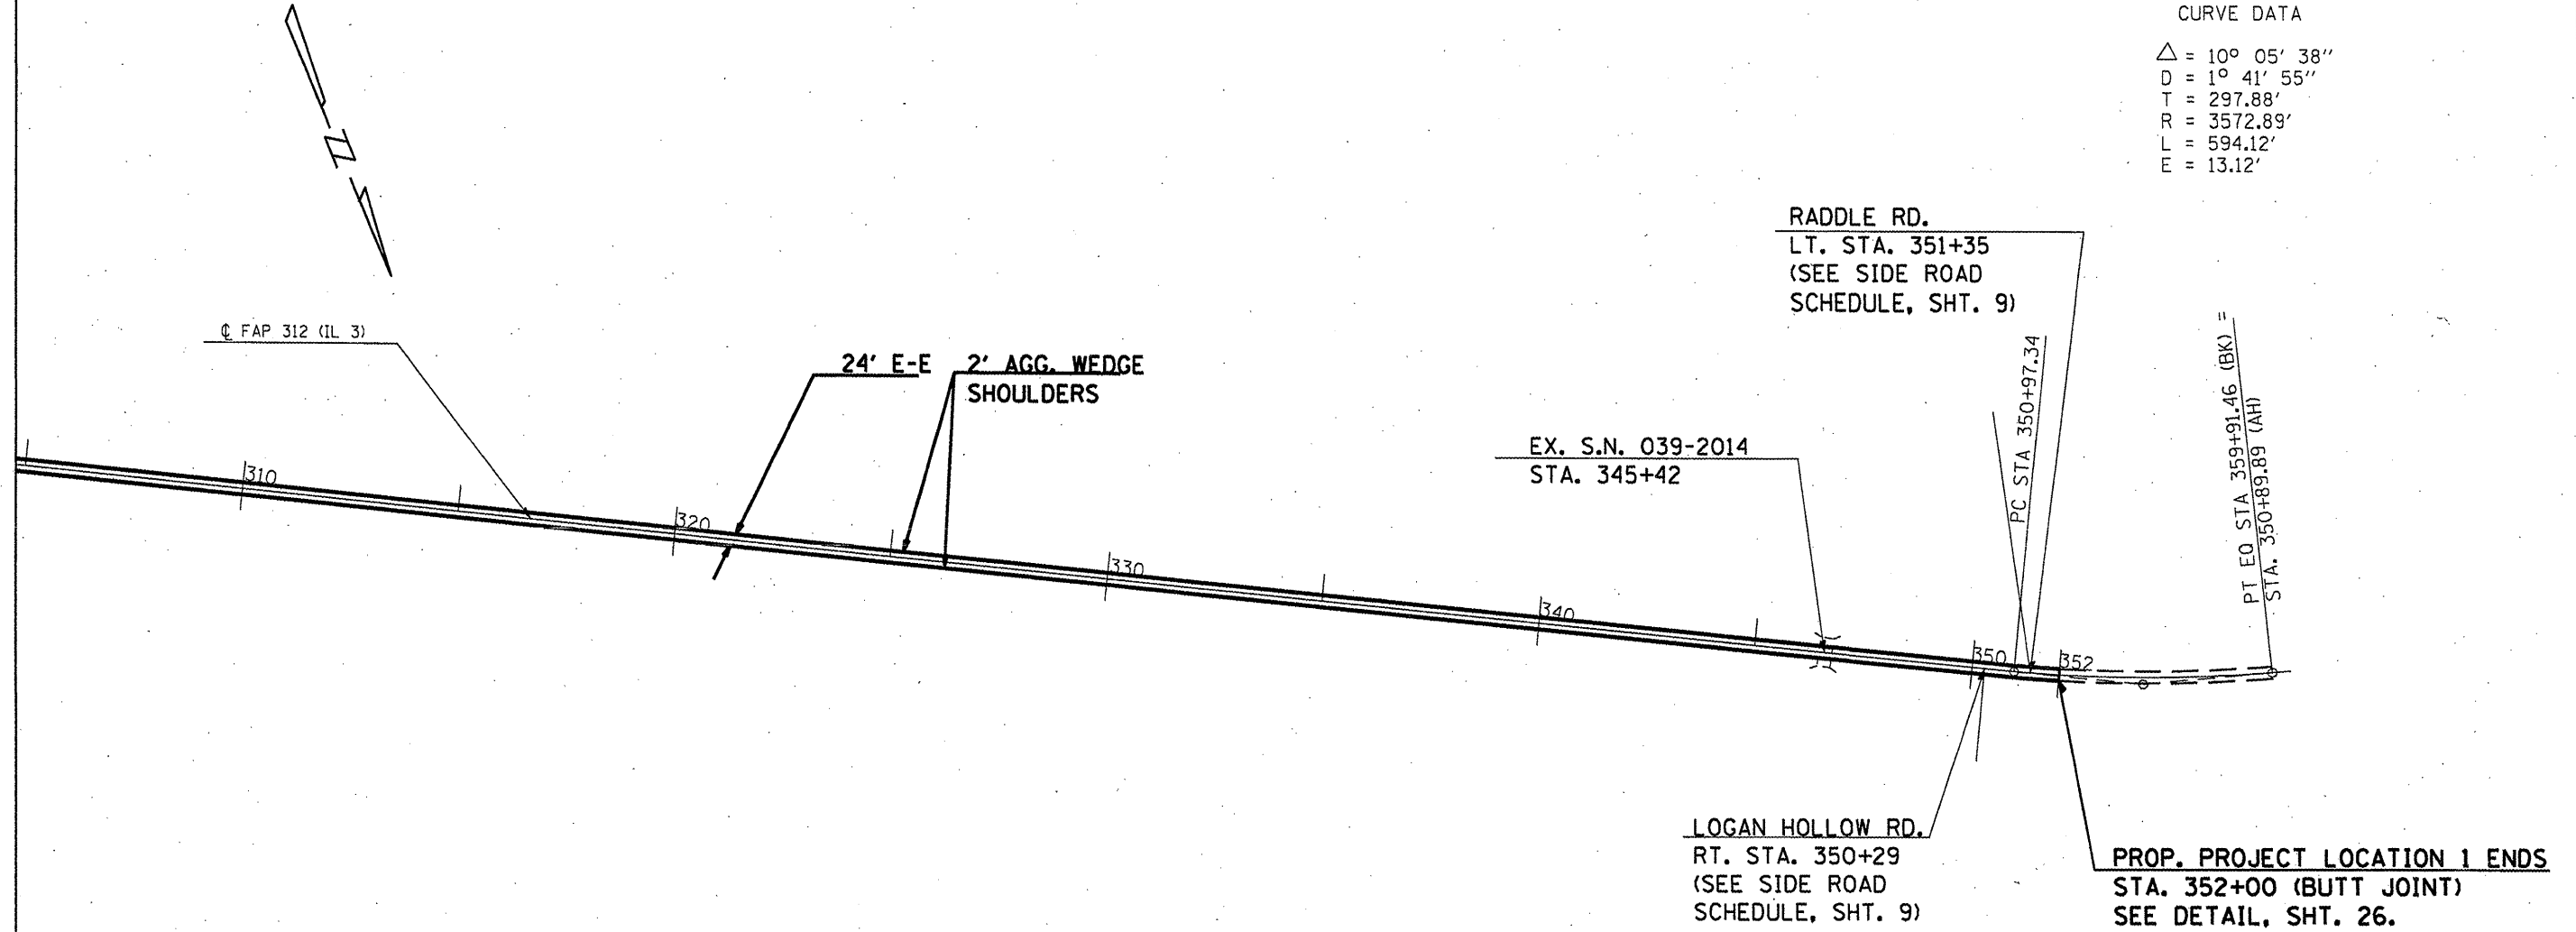

FILE NAME =	USER NAME = mcoordr	DESIGNED -	REVISED -
ca\pwork\PIWIDOT\MCCORDR\0181703\sh	details.dgn	DRAWN -	REVISED -
	PLOT SCALE = 400.0000' / IN.	CHECKED -	REVISED -
	PLOT DATE = 4/26/2010	DATE -	REVISED -

STATE OF ILLINOIS
 DEPARTMENT OF TRANSPORTATION

PLAN LAYOUT -- LOCATION 1--
 STA. 305 ± 00 TO STA. 352 ± 00

SCALE: SHEET NO. OF SHEETS STA. TO STA.

F.A.P. RTE.	SECTION	COUNTY	TOTAL SHEETS	SHEET NO.
312	12385-5(130.131)BS-4	JACKSON	35	19
CONTRACT NO. 78195				

ILLINOIS FED. AID PROJECT