


DETAIL FOR HMA SURFACE COURSE INLAY  
LOCATION 1

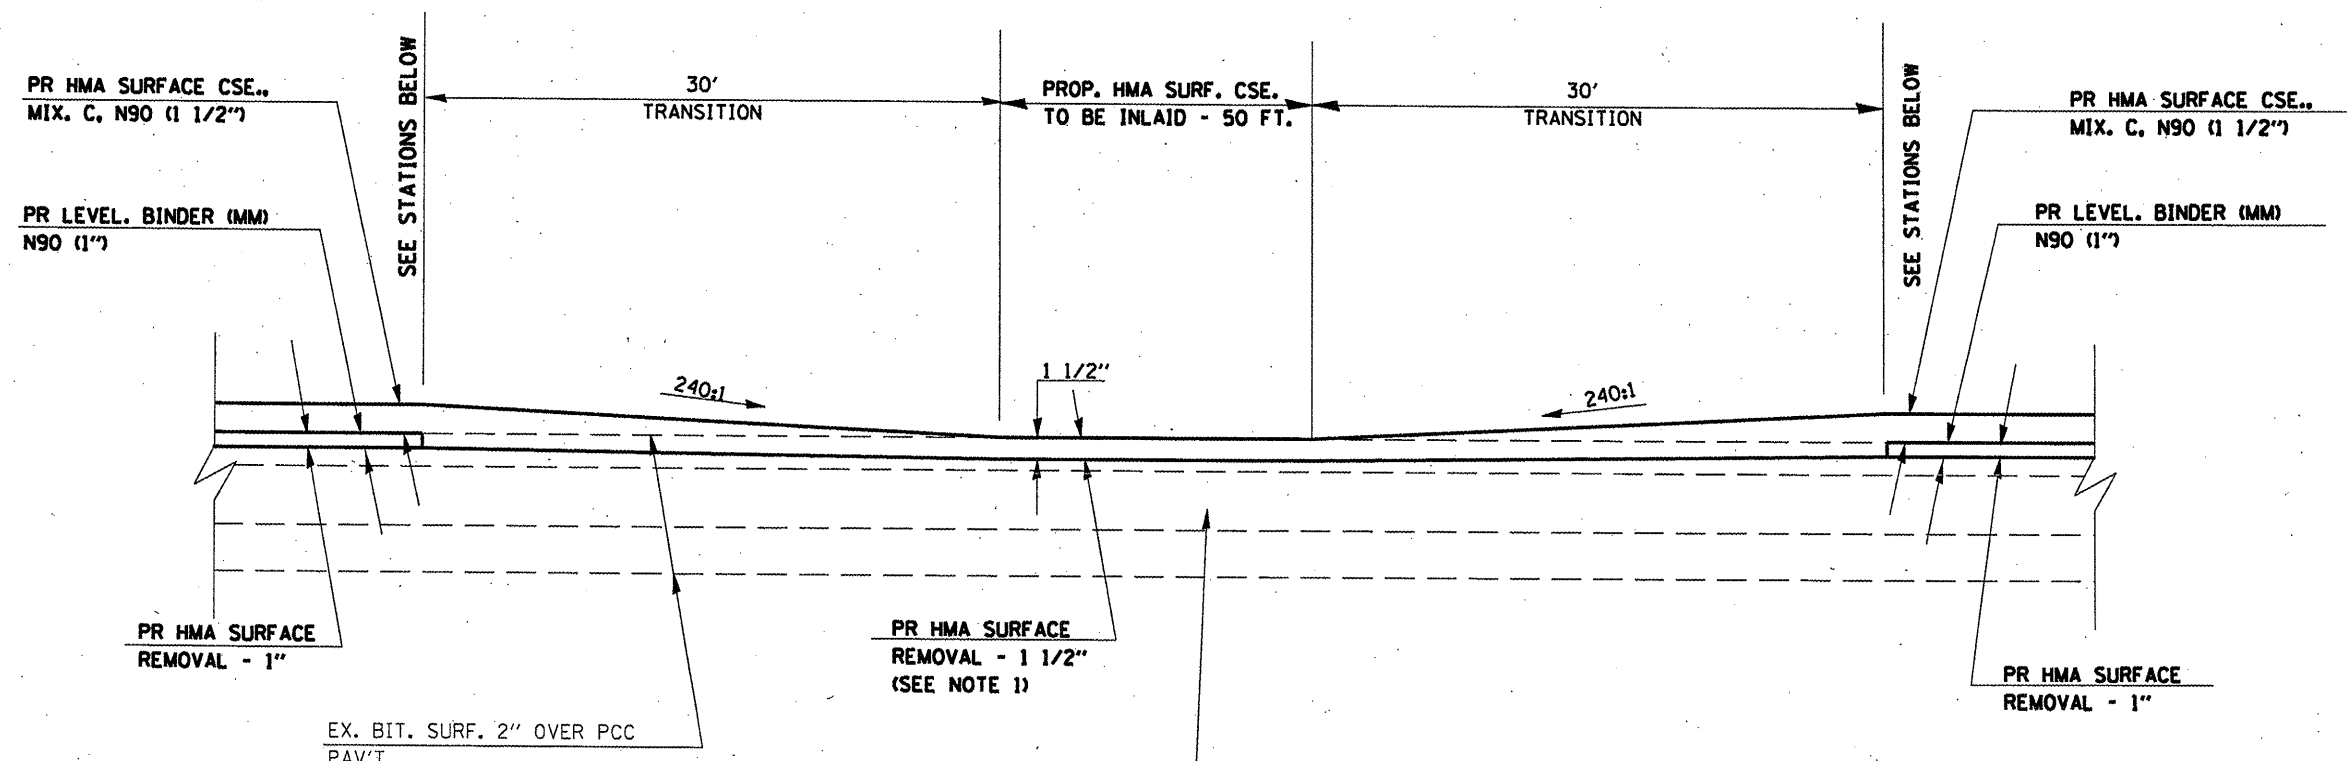

EX. SN 039-2014,  
EX. SN 039-7014 AND  
EX. SN 039-2015

NOTE 1: COST OF HMA SURFACE REMOVAL - 1 1/2" IS INCLUDED IN COST OF HMA SURFACE REMOVAL - 1".

TO BE USED:  
• STA. 254+28 TO STA. 255+38 (SN 039-2015)

FILE NAME =	USER NAME = mcoordkr	DESIGNED -	REVISED -
c:\pwork\p1001\MCCORDKR\0181703\sh	detail.dgn	DRAWN -	REVISED -
PLOT SCALE = 200.0000' / IN.	CHECKED -	REVISIONS -	REVISIONS -
PLOT DATE = 4/27/2010	DATE -	REVISIONS -	REVISIONS -

STATE OF ILLINOIS  
DEPARTMENT OF TRANSPORTATION

DETAIL - INLAY OVER EXISTING  
BOX CULVERT  
SCALE: SHEET NO. OF SHEETS STA. TO STA.

F.A.P. RTE.	SECTION	COUNTY	TOTAL SHEETS	SHEET NO.
312	12385-5(130.131)85-4	JACKSON	35	27
CONTRACT NO. 78195			ILLINOIS FED. AID PROJECT	