


FINAL SURVEY	SURVEYED	DATE
NOTE BOOK	PLOTTED	BY
NO.	TEMPLATE	
	AREAS CHECKED	

ORIGINAL SURVEY	SURVEYED	DATE
NOTE BOOK	PLOTTED	BY
NO.	TEMPLATE	
	AREAS CHECKED	

PRINTED DATE: 2/22/2010
 FILE NAME: \\P:\Projects\Vermilion, County of\TR 413 over Freedwell Branch\CADD\Drawings\Sheets\11\Freedwell_15.dgn

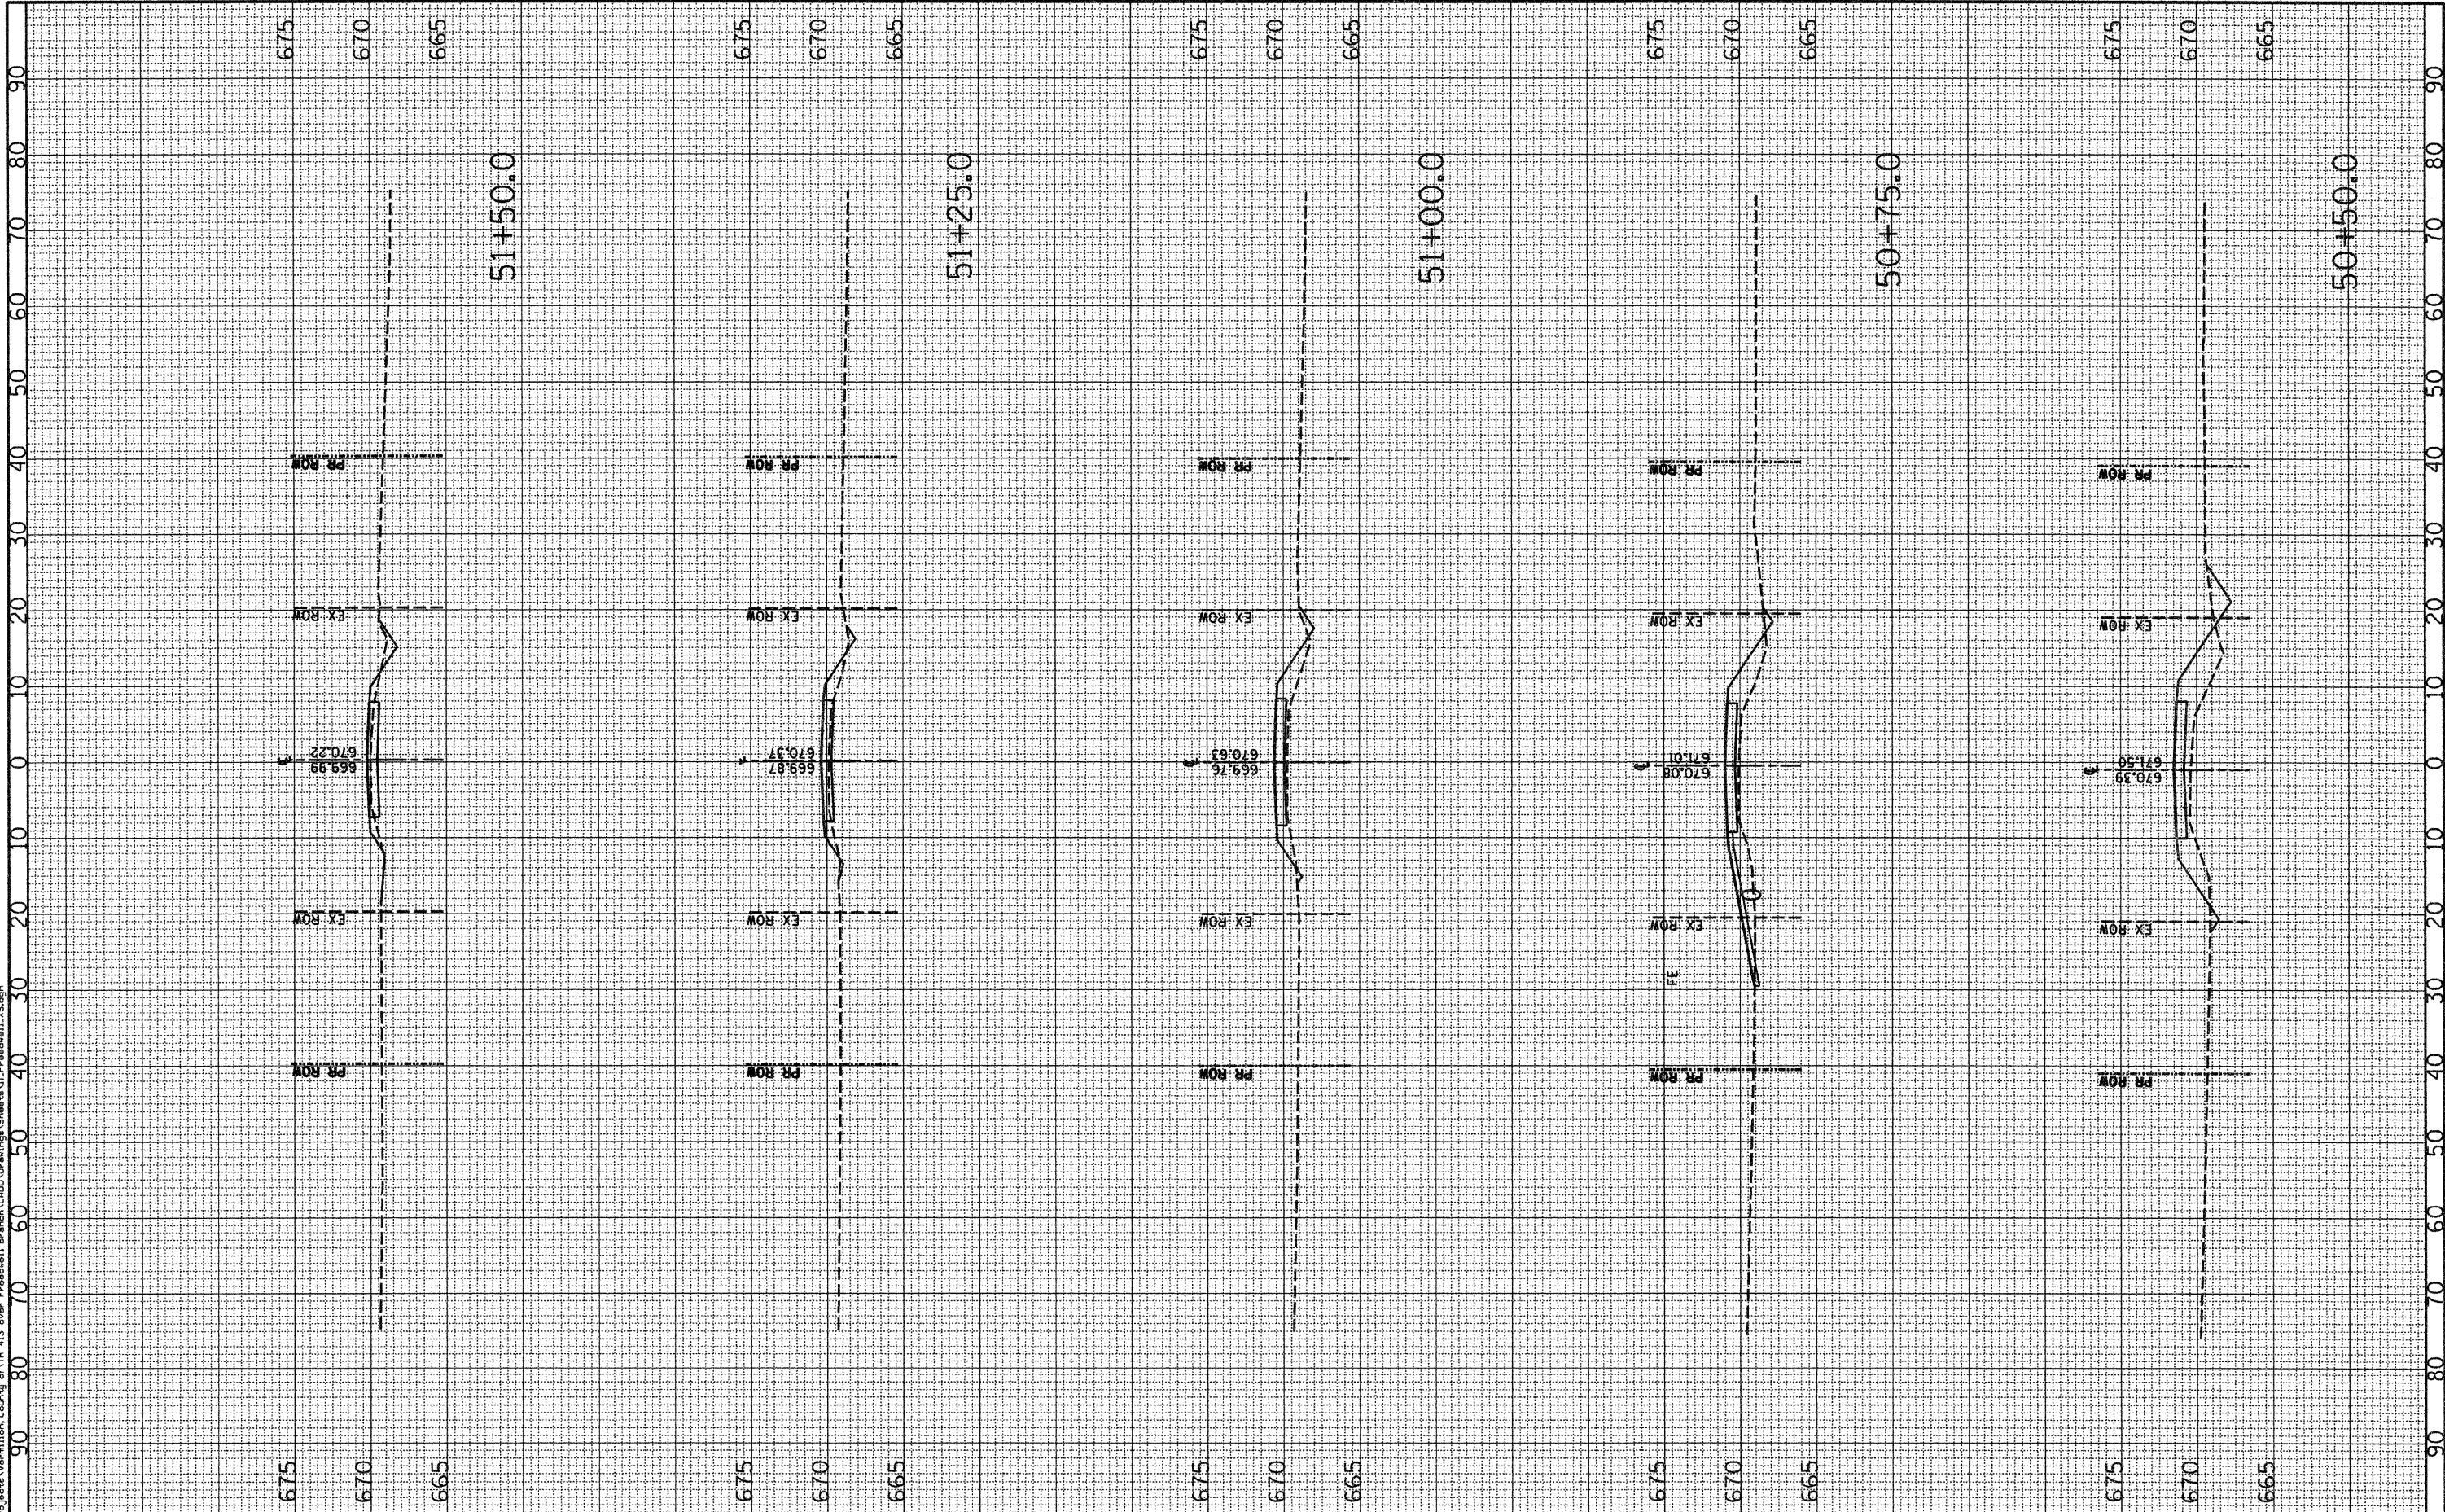

USER NAME = \$USER\$
 PLOT SCALE = 10.0000' / IN.
 PLOT DATE = 2/22/2010

DESIGNED - JEH
 DRAWN - JEH
 CHECKED - DF
 DATE - 02-22-2010

REVISED -
 REVISED -
 REVISED -
 REVISED -

STATE OF ILLINOIS
 DEPARTMENT OF TRANSPORTATION

CROSS SECTIONS
 TR 413 OVER FREEDWELL BRANCH
 SCALE: 1"=10' 1"V=5' SHEET NO. 3 OF 4 SHEETS
 STA. 50+50.0 TO STA. 51+50.0

F.A. RTE.	SECTION	COUNTY	TOTAL SHEETS	SHEET NO.
---	08-09121-00-BR	VERMILION	14	13
			CONTRACT NO. 91431	
ILLINOIS FED. AID PROJECT				