


FINAL SURVEY	SURVEYED	BY	DATE
NOTE BOOK NO.	TEMPLATE AREAS CHECKED		

ORIGINAL SURVEY	SURVEYED	BY	DATE
NOTE BOOK NO.	TEMPLATE AREAS CHECKED		

PRINTED DATE: 2/22/2010
 FILE NAME: N:\Projects\Verillion, County of\TR 413 over Freedwell Branch\CRDD\Drawings\Sheets\11-Freedwell.XSDgn

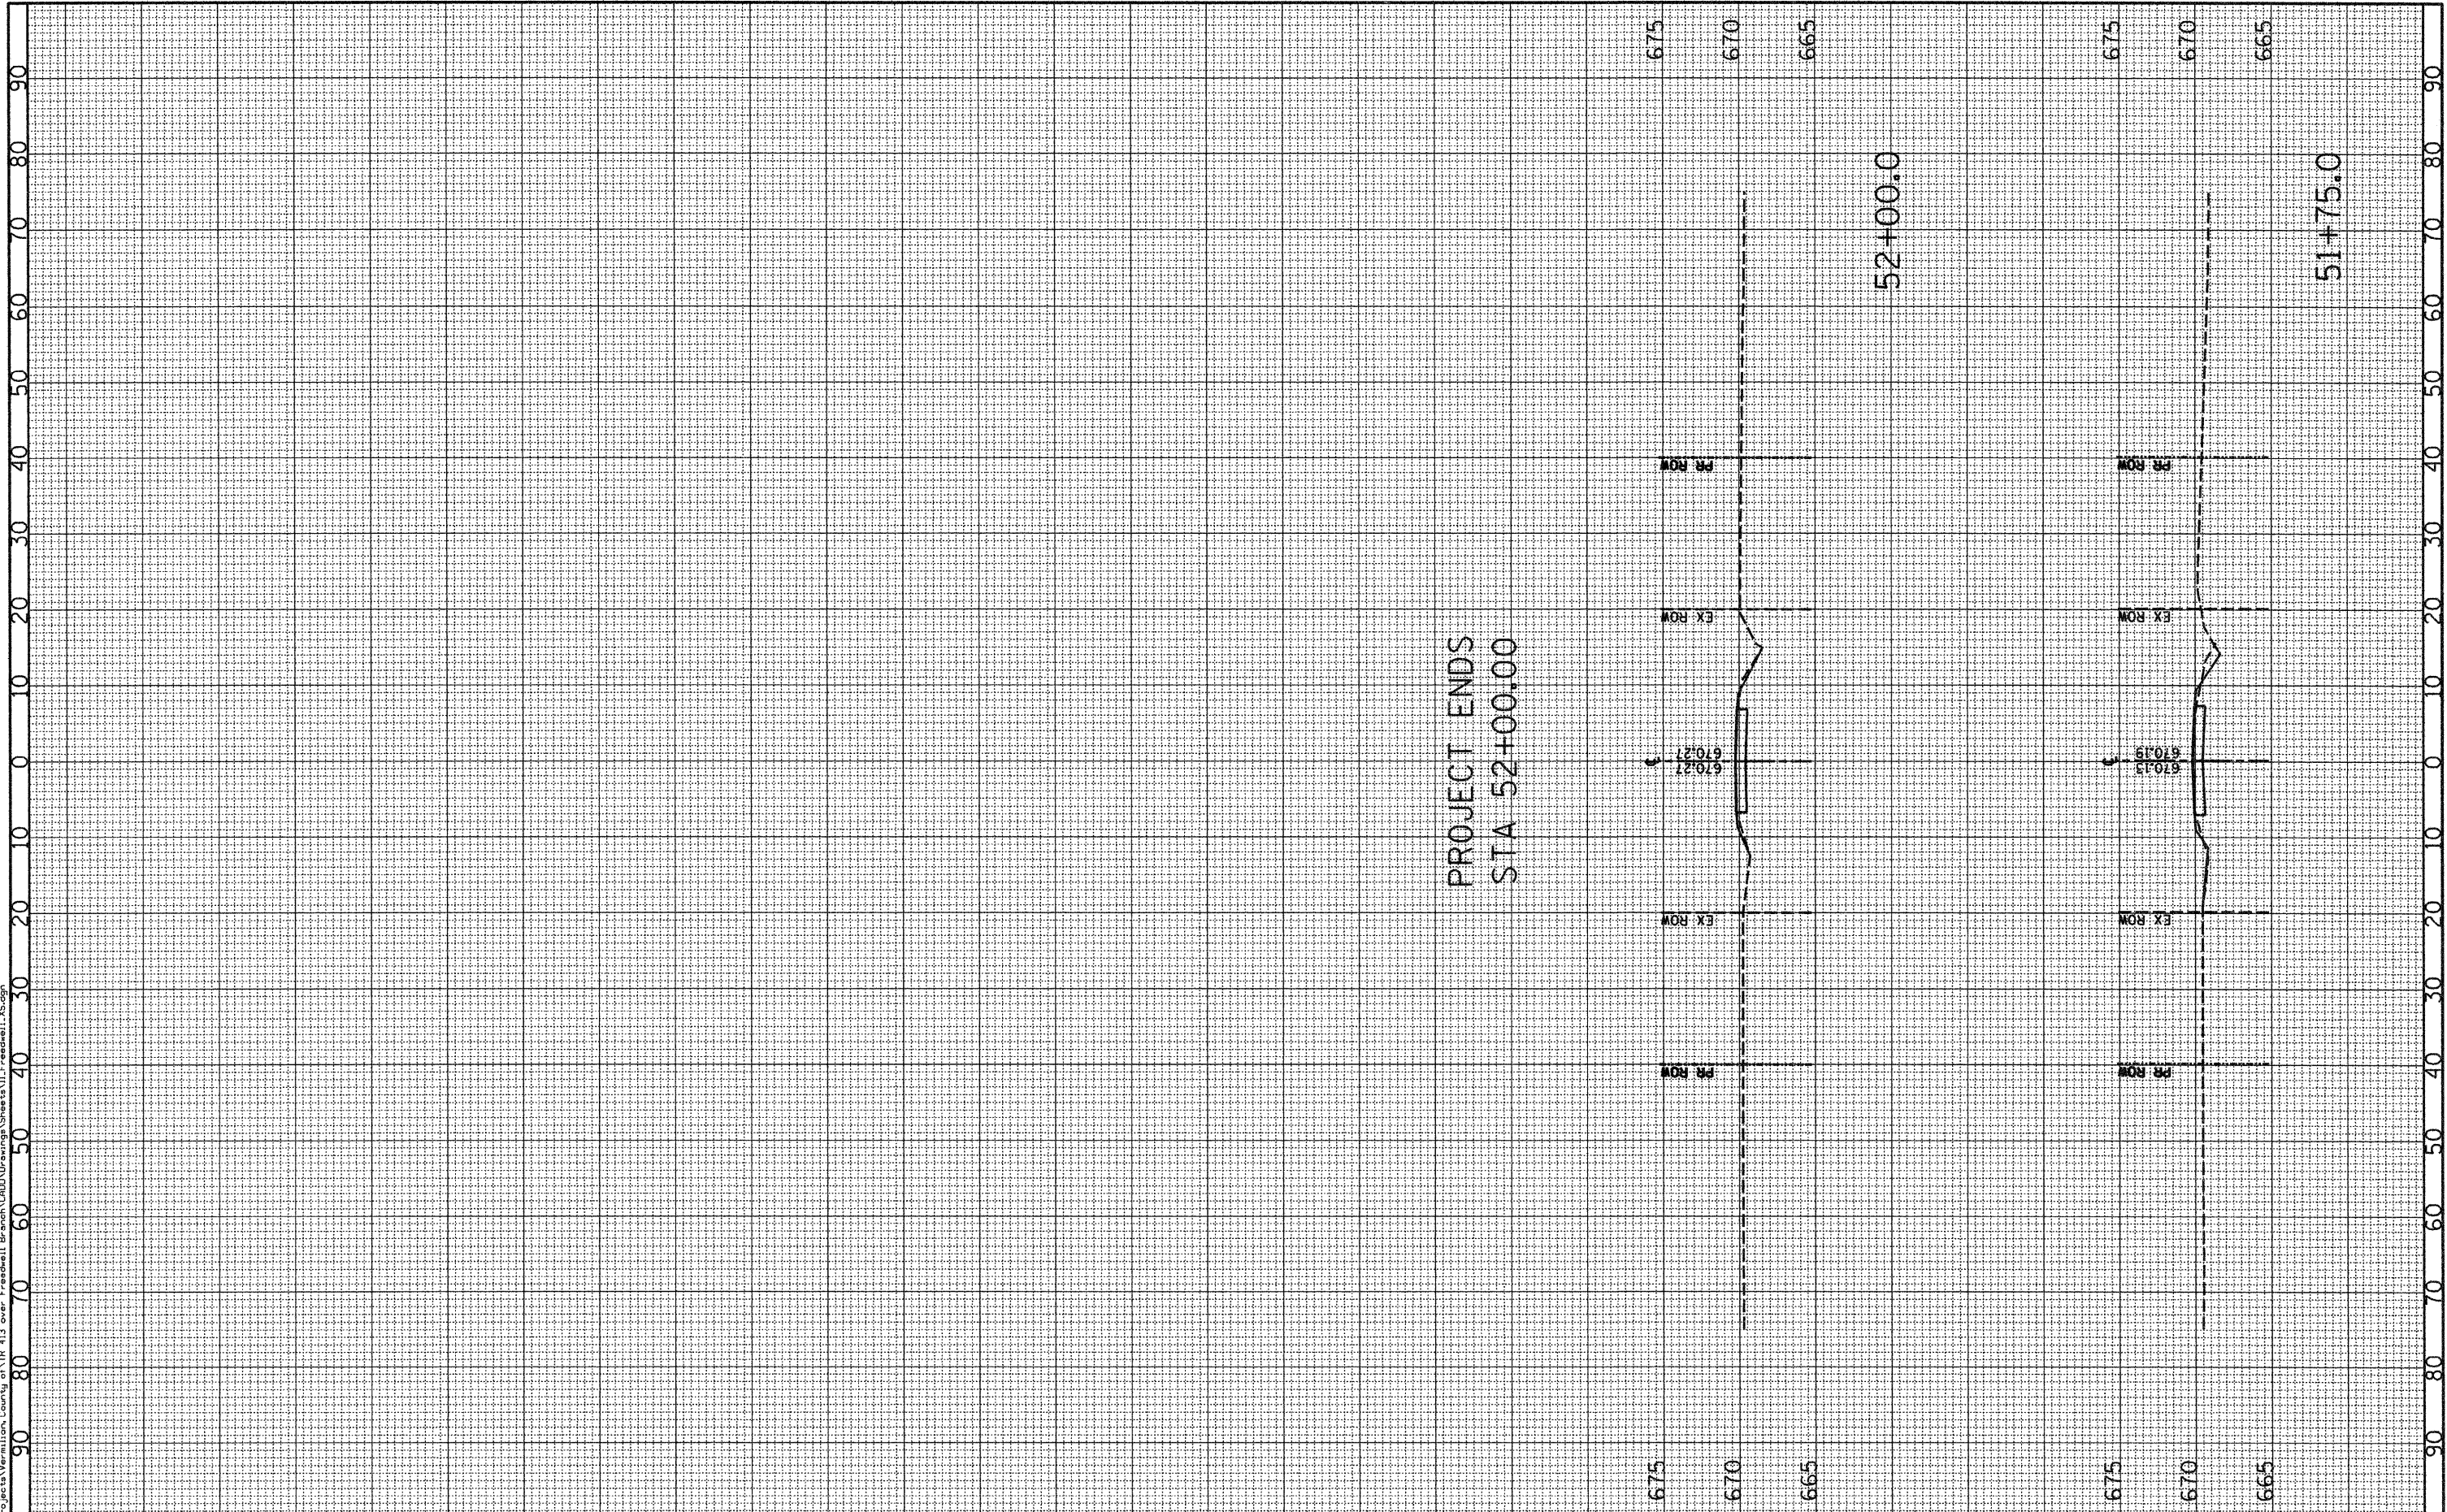

PROJECT ENDS
 STA 52+00.00



USER NAME = *USER*
 PLOT SCALE = 10.0000' / IN.
 PLOT DATE = 2/22/2010

DESIGNED - JEH
 DRAWN - JEH
 CHECKED - DF
 DATE - 02-22-2010

REVISED -
 REVISED -
 REVISED -
 REVISED -

STATE OF ILLINOIS
 DEPARTMENT OF TRANSPORTATION

CROSS SECTIONS
 TR 413 OVER FREEDWELL BRANCH
 SCALE: 1"=10' 1"V=5' SHEET NO. 4 OF 4 SHEETS STA. 51+75.0 TO STA. 52+00.0

F.A. RTE.	SECTION	COUNTY	TOTAL SHEETS	SHEET NO.
----	08-09121-00-BR	VERMILION	14	14
CONTRACT NO. 91431				
ILLINOIS FED. AID PROJECT				