


FINAL SURVEY	SURVEYED	BY	DATE
NOTE BOOK	PLOTTED		
NO.	TEMPLATE		
	AREAS		
	CHECKED		

ORIGINAL SURVEY	SURVEYED	BY	DATE
NOTE BOOK	PLOTTED		
NO.	TEMPLATE		
	AREAS		
	CHECKED		

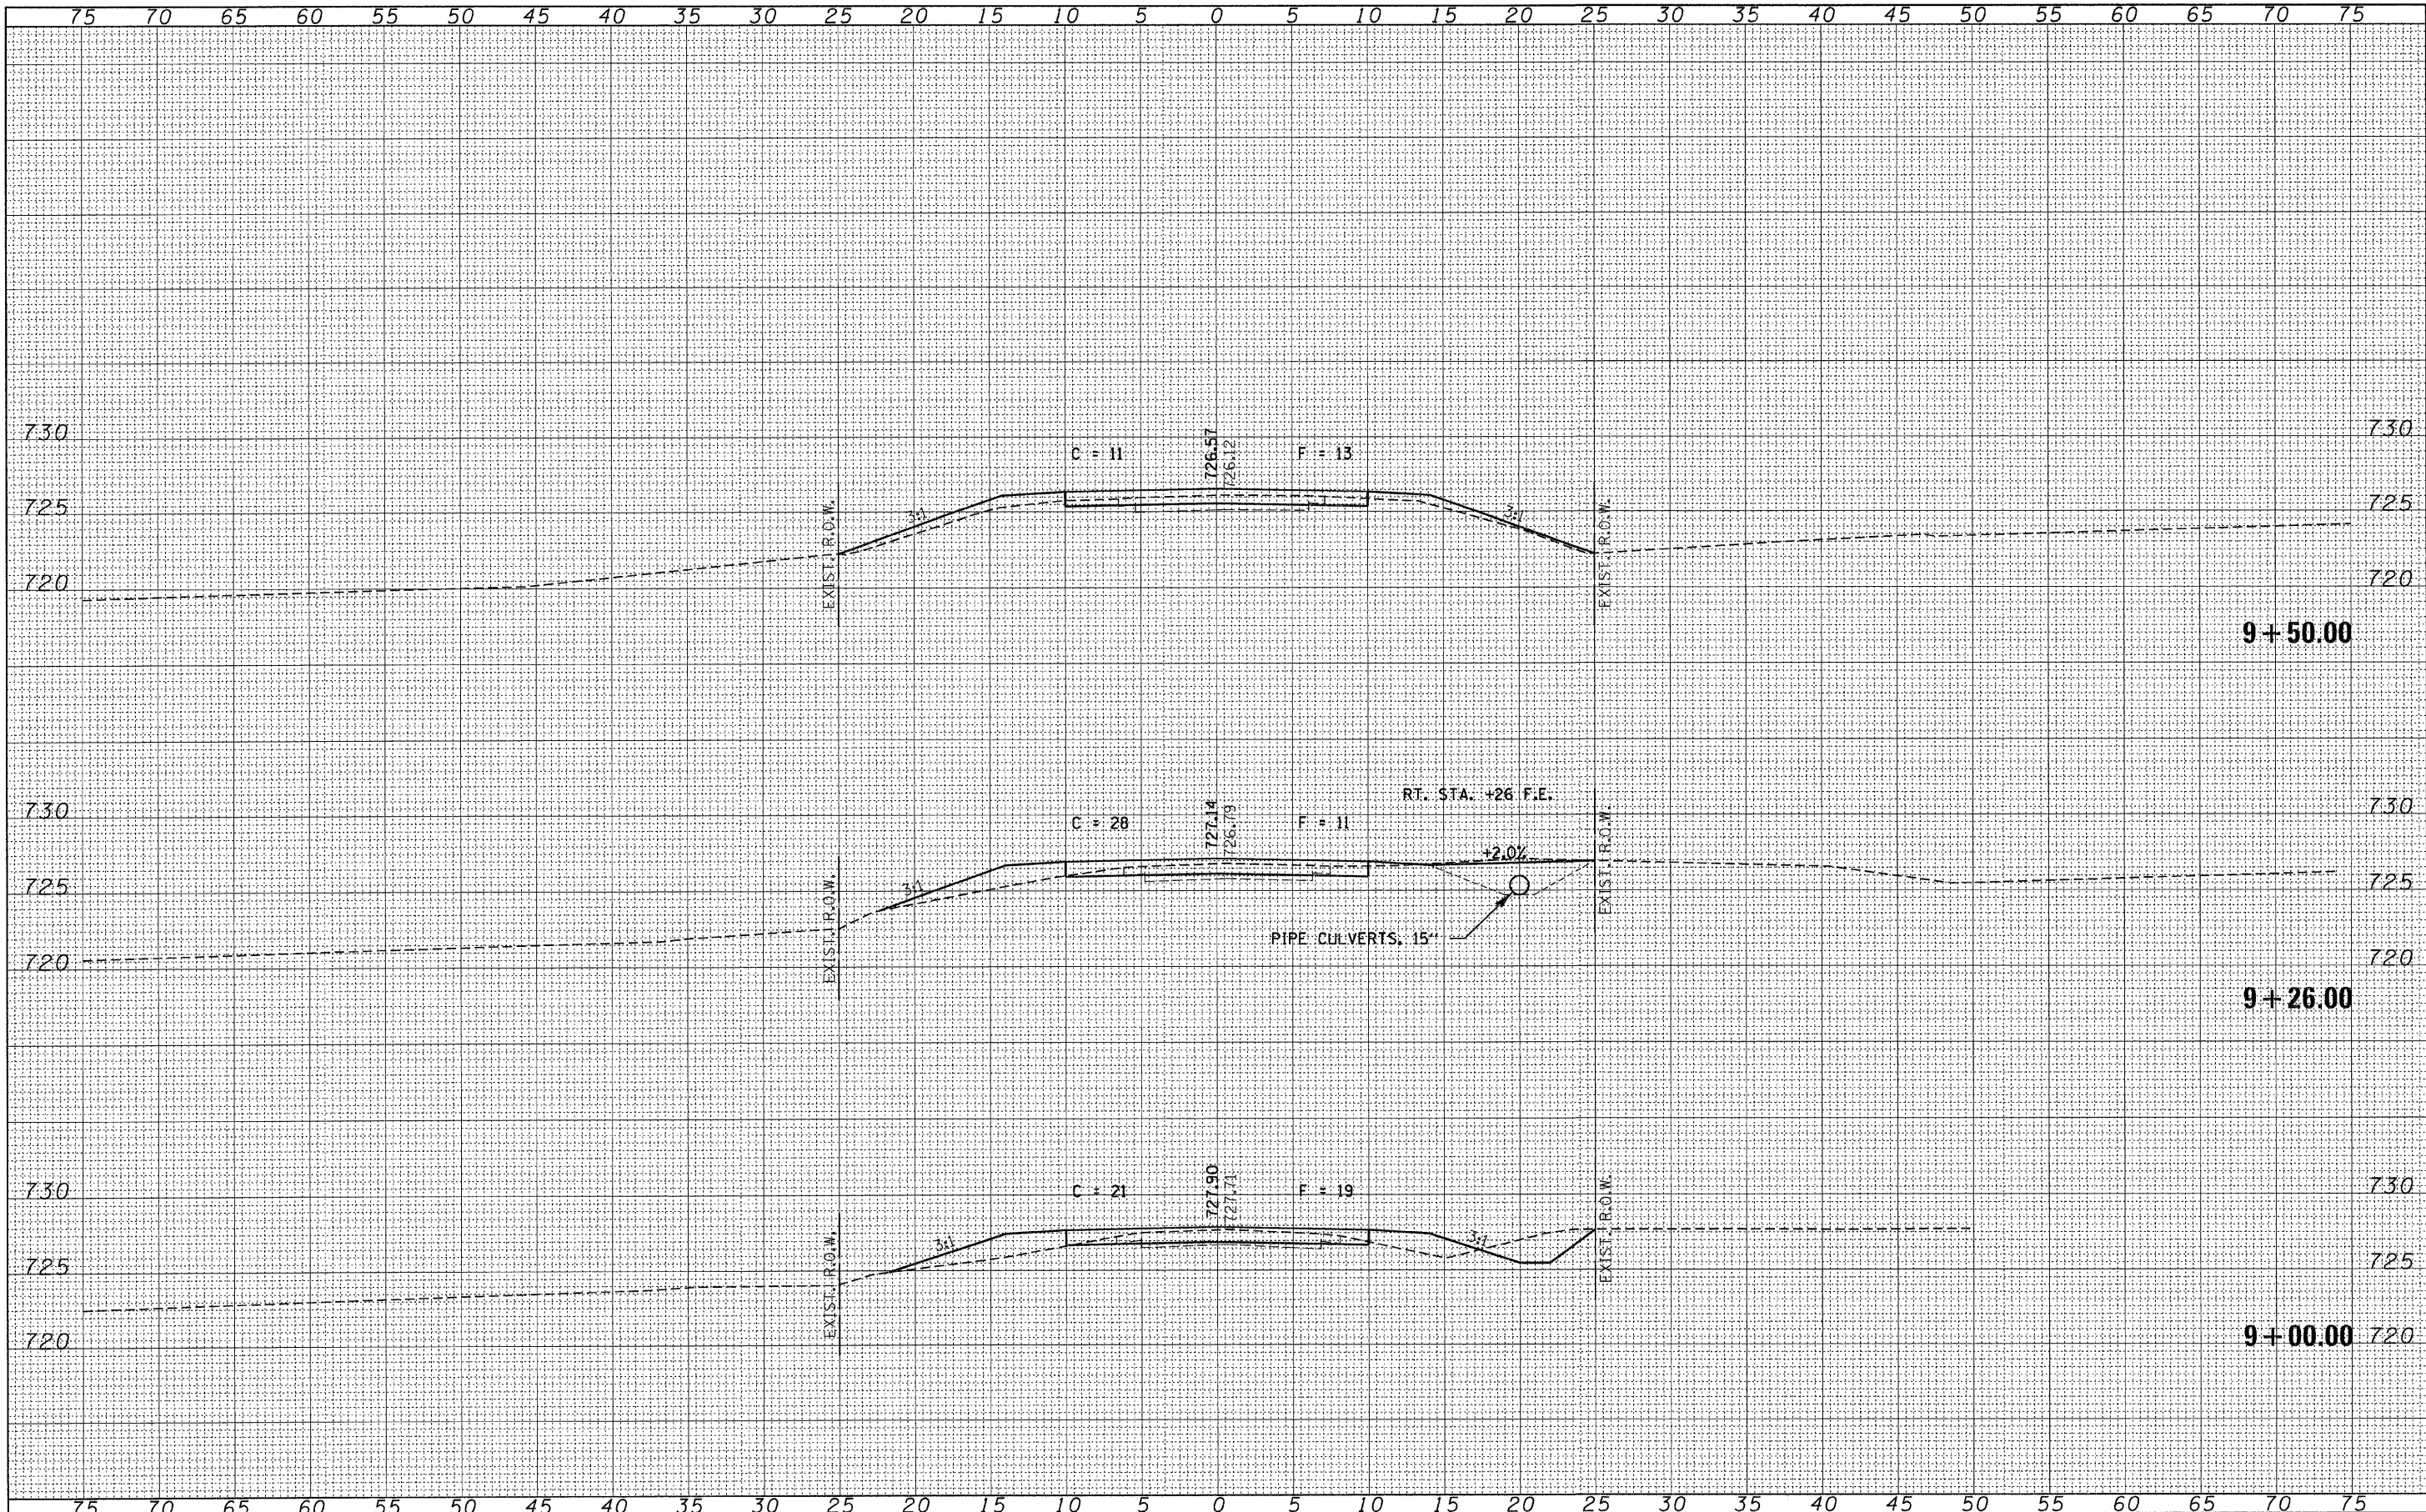

FILE NAME = 270445-shr-axs.dgn	USER NAME =	DESIGNED - J.W.F.	REVISED -	STATE OF ILLINOIS McLEAN COUNTY HIGHWAY DEPARTMENT		CROSS SECTIONS MACKINAW RIVER ROAD			T.R.	SECTION	COUNTY	TOTAL SHEETS	SHEET NO.	
		DRAWN - D.T.M.	REVISED -						155	07-20124-00-BR	McLEAN	17	6	
		CHECKED - S.W.M.	REVISED -						LAWDALE ROAD DISTRICT				CONTRACT NO. 91442	
		DATE - 04/17/09	REVISED -						FED. ROAD DIST. NO.				ILLINOIS FED. AID PROJECT BR05-0113(031)	
PLOT SCALE =				SCALE:		SHEET NO.	OF	SHEETS	STA. 9+00.00	TO STA. 9+50.00				