


DATE	
BY	
FINAL SURVEY	
PLOTTED	
NOTE BOOK	
AREAS CHECKED	
NO.	

DATE	
BY	
ORIGINAL SURVEY	
PLOTTED	
NOTE BOOK	
AREAS CHECKED	
NO.	

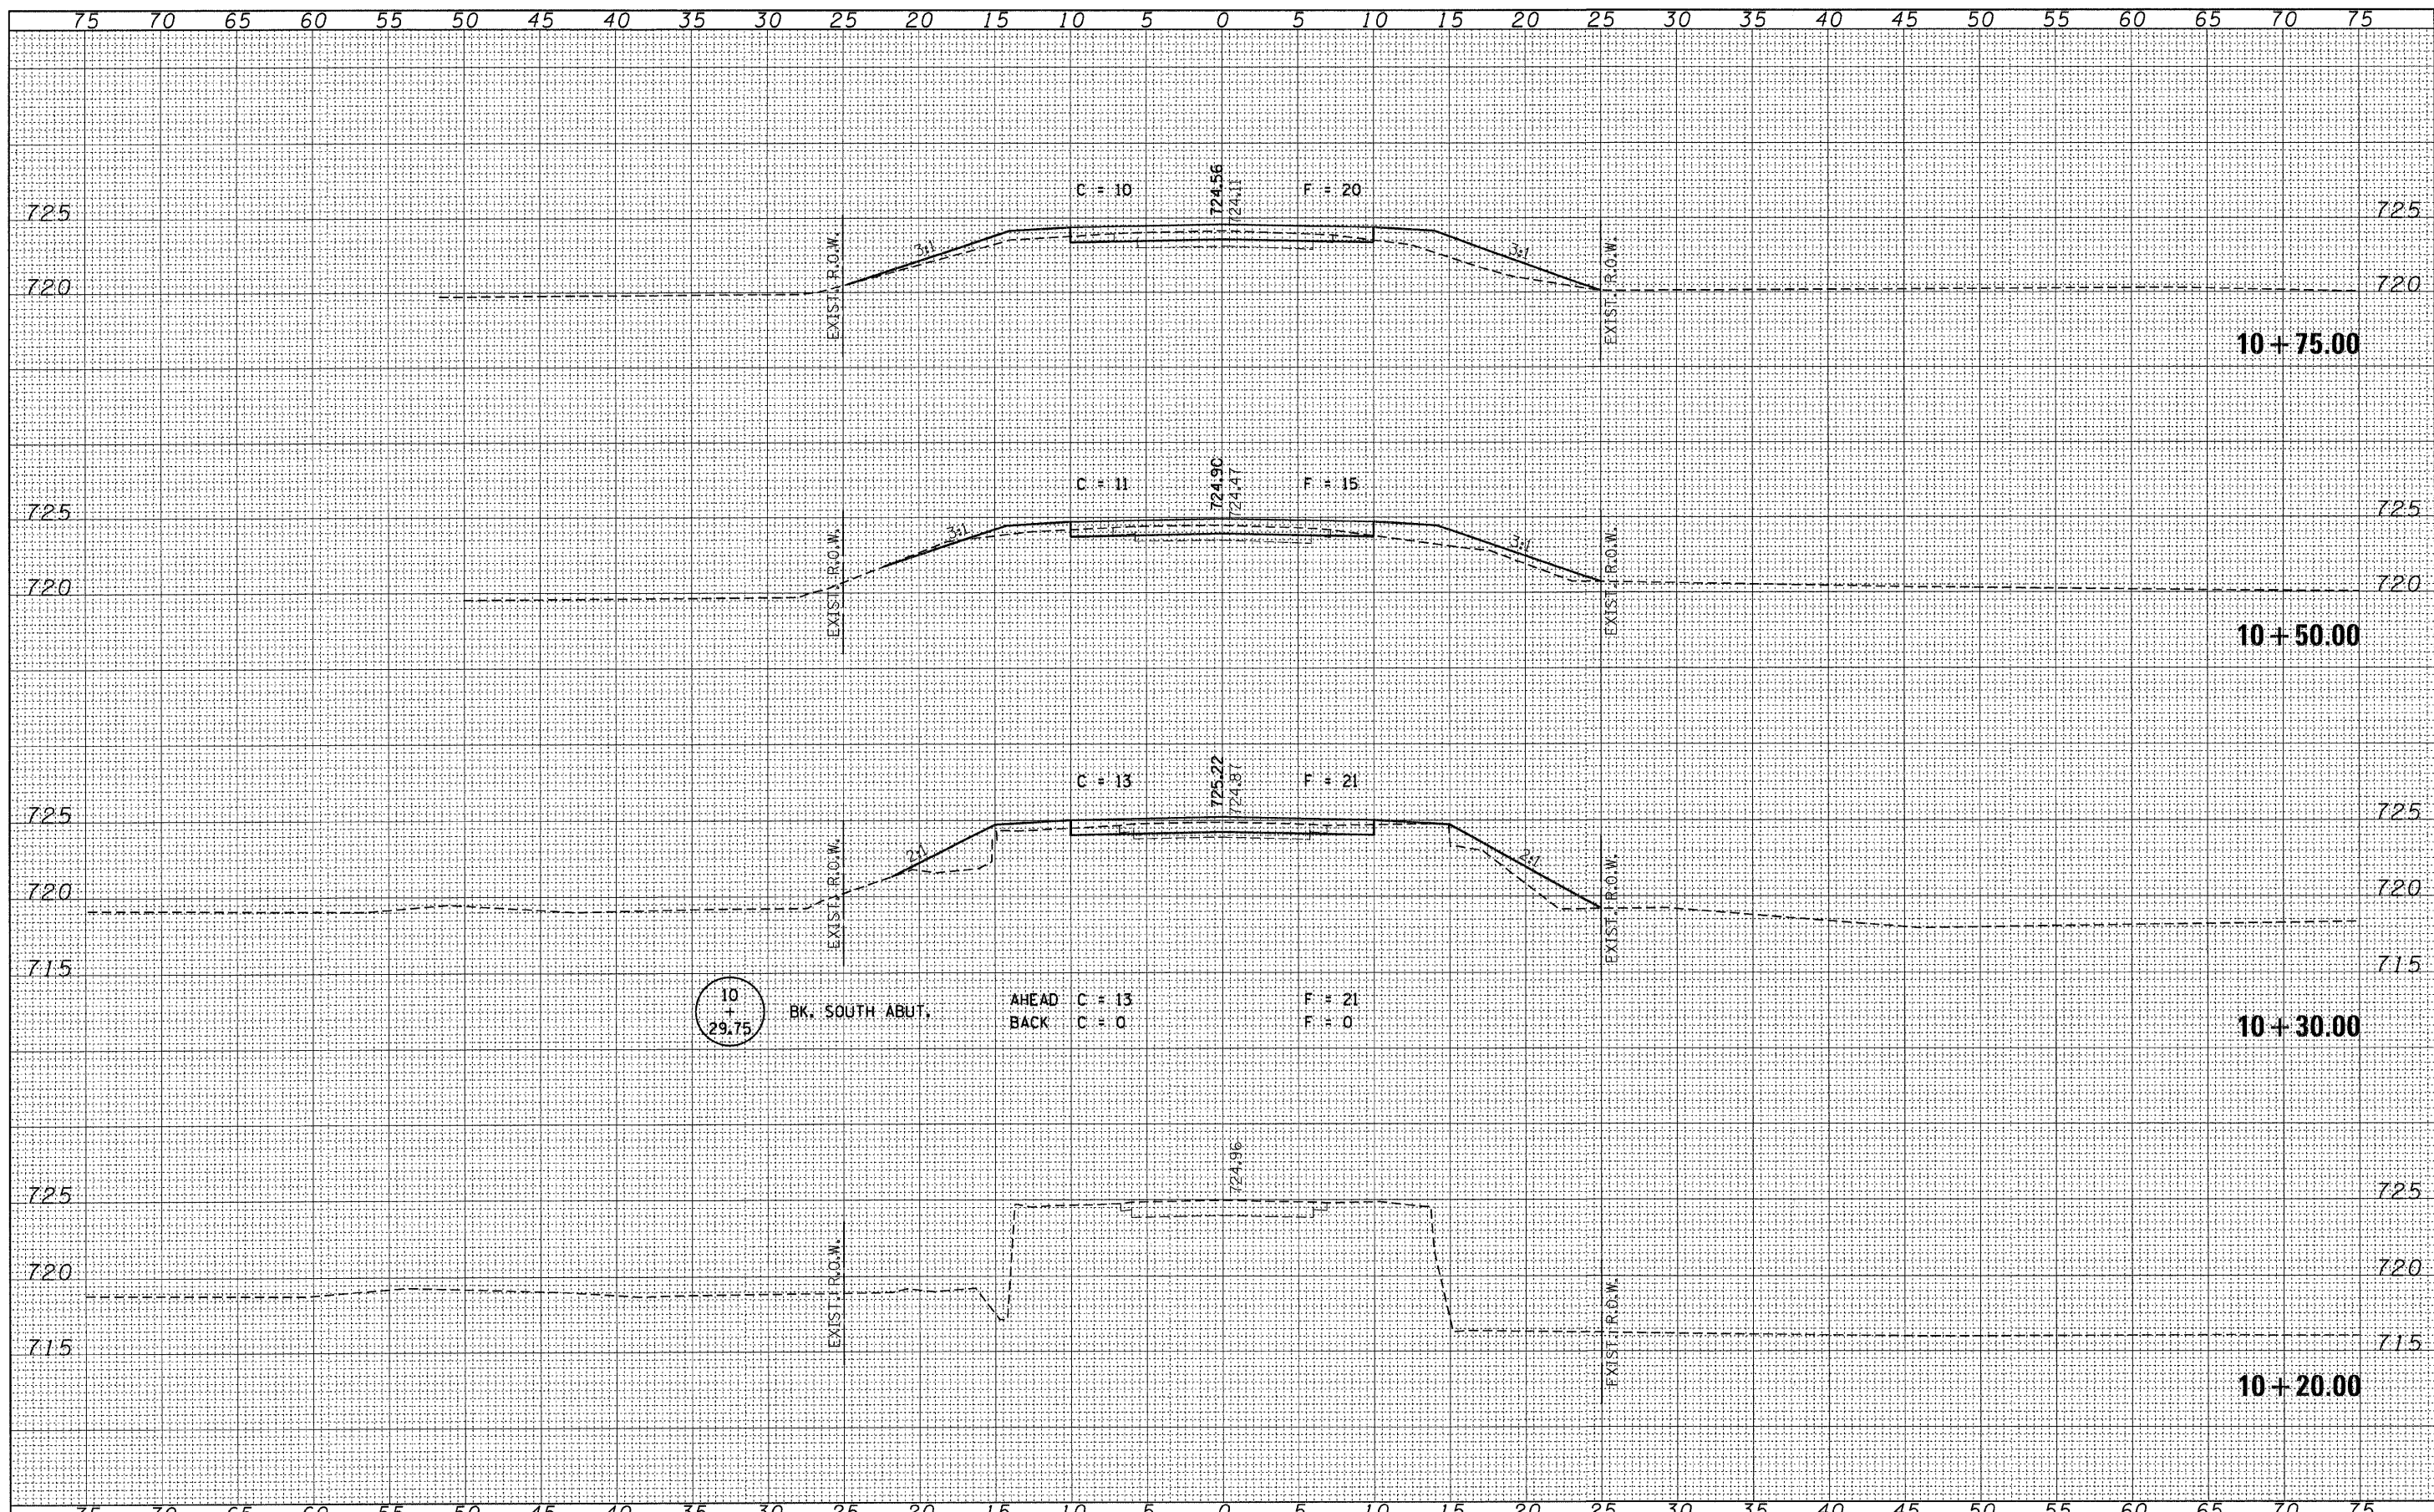

FILE NAME = 078445-ah-t-ssa.dgn	USER NAME =	DESIGNED - J.W.F.	REVISED -	STATE OF ILLINOIS McLEAN COUNTY HIGHWAY DEPARTMENT		CROSS SECTIONS		T.R.	SECTION	COUNTY	TOTAL SHEETS	SHEET NO.
		DRAWN - D.T.M.	REVISED -			155	07-20124-00-BR	McLEAN	17	8		
		CHECKED - S.W.M.	REVISED -			LAWSDALE ROAD DISTRICT		CONTRACT NO. 91442				
		DATE - 04/17/09	REVISED -			FED. ROAD DIST. NO.		ILLINOIS FED. AID PROJECT BROS-01131031J				
PLOT SCALE =				SCALE:		SHEET NO.	OF SHEETS	STA. 10+20.00	TO STA. 10+75.00			