


BY	DATE
SURVEYED	
PLOTTED	
TEMPLATE	
NOTE BOOK	
AREAS CHECKED	
NO.	

BY	DATE
SURVEYED	
PLOTTED	
TEMPLATE	
NOTE BOOK	
AREAS CHECKED	
NO.	

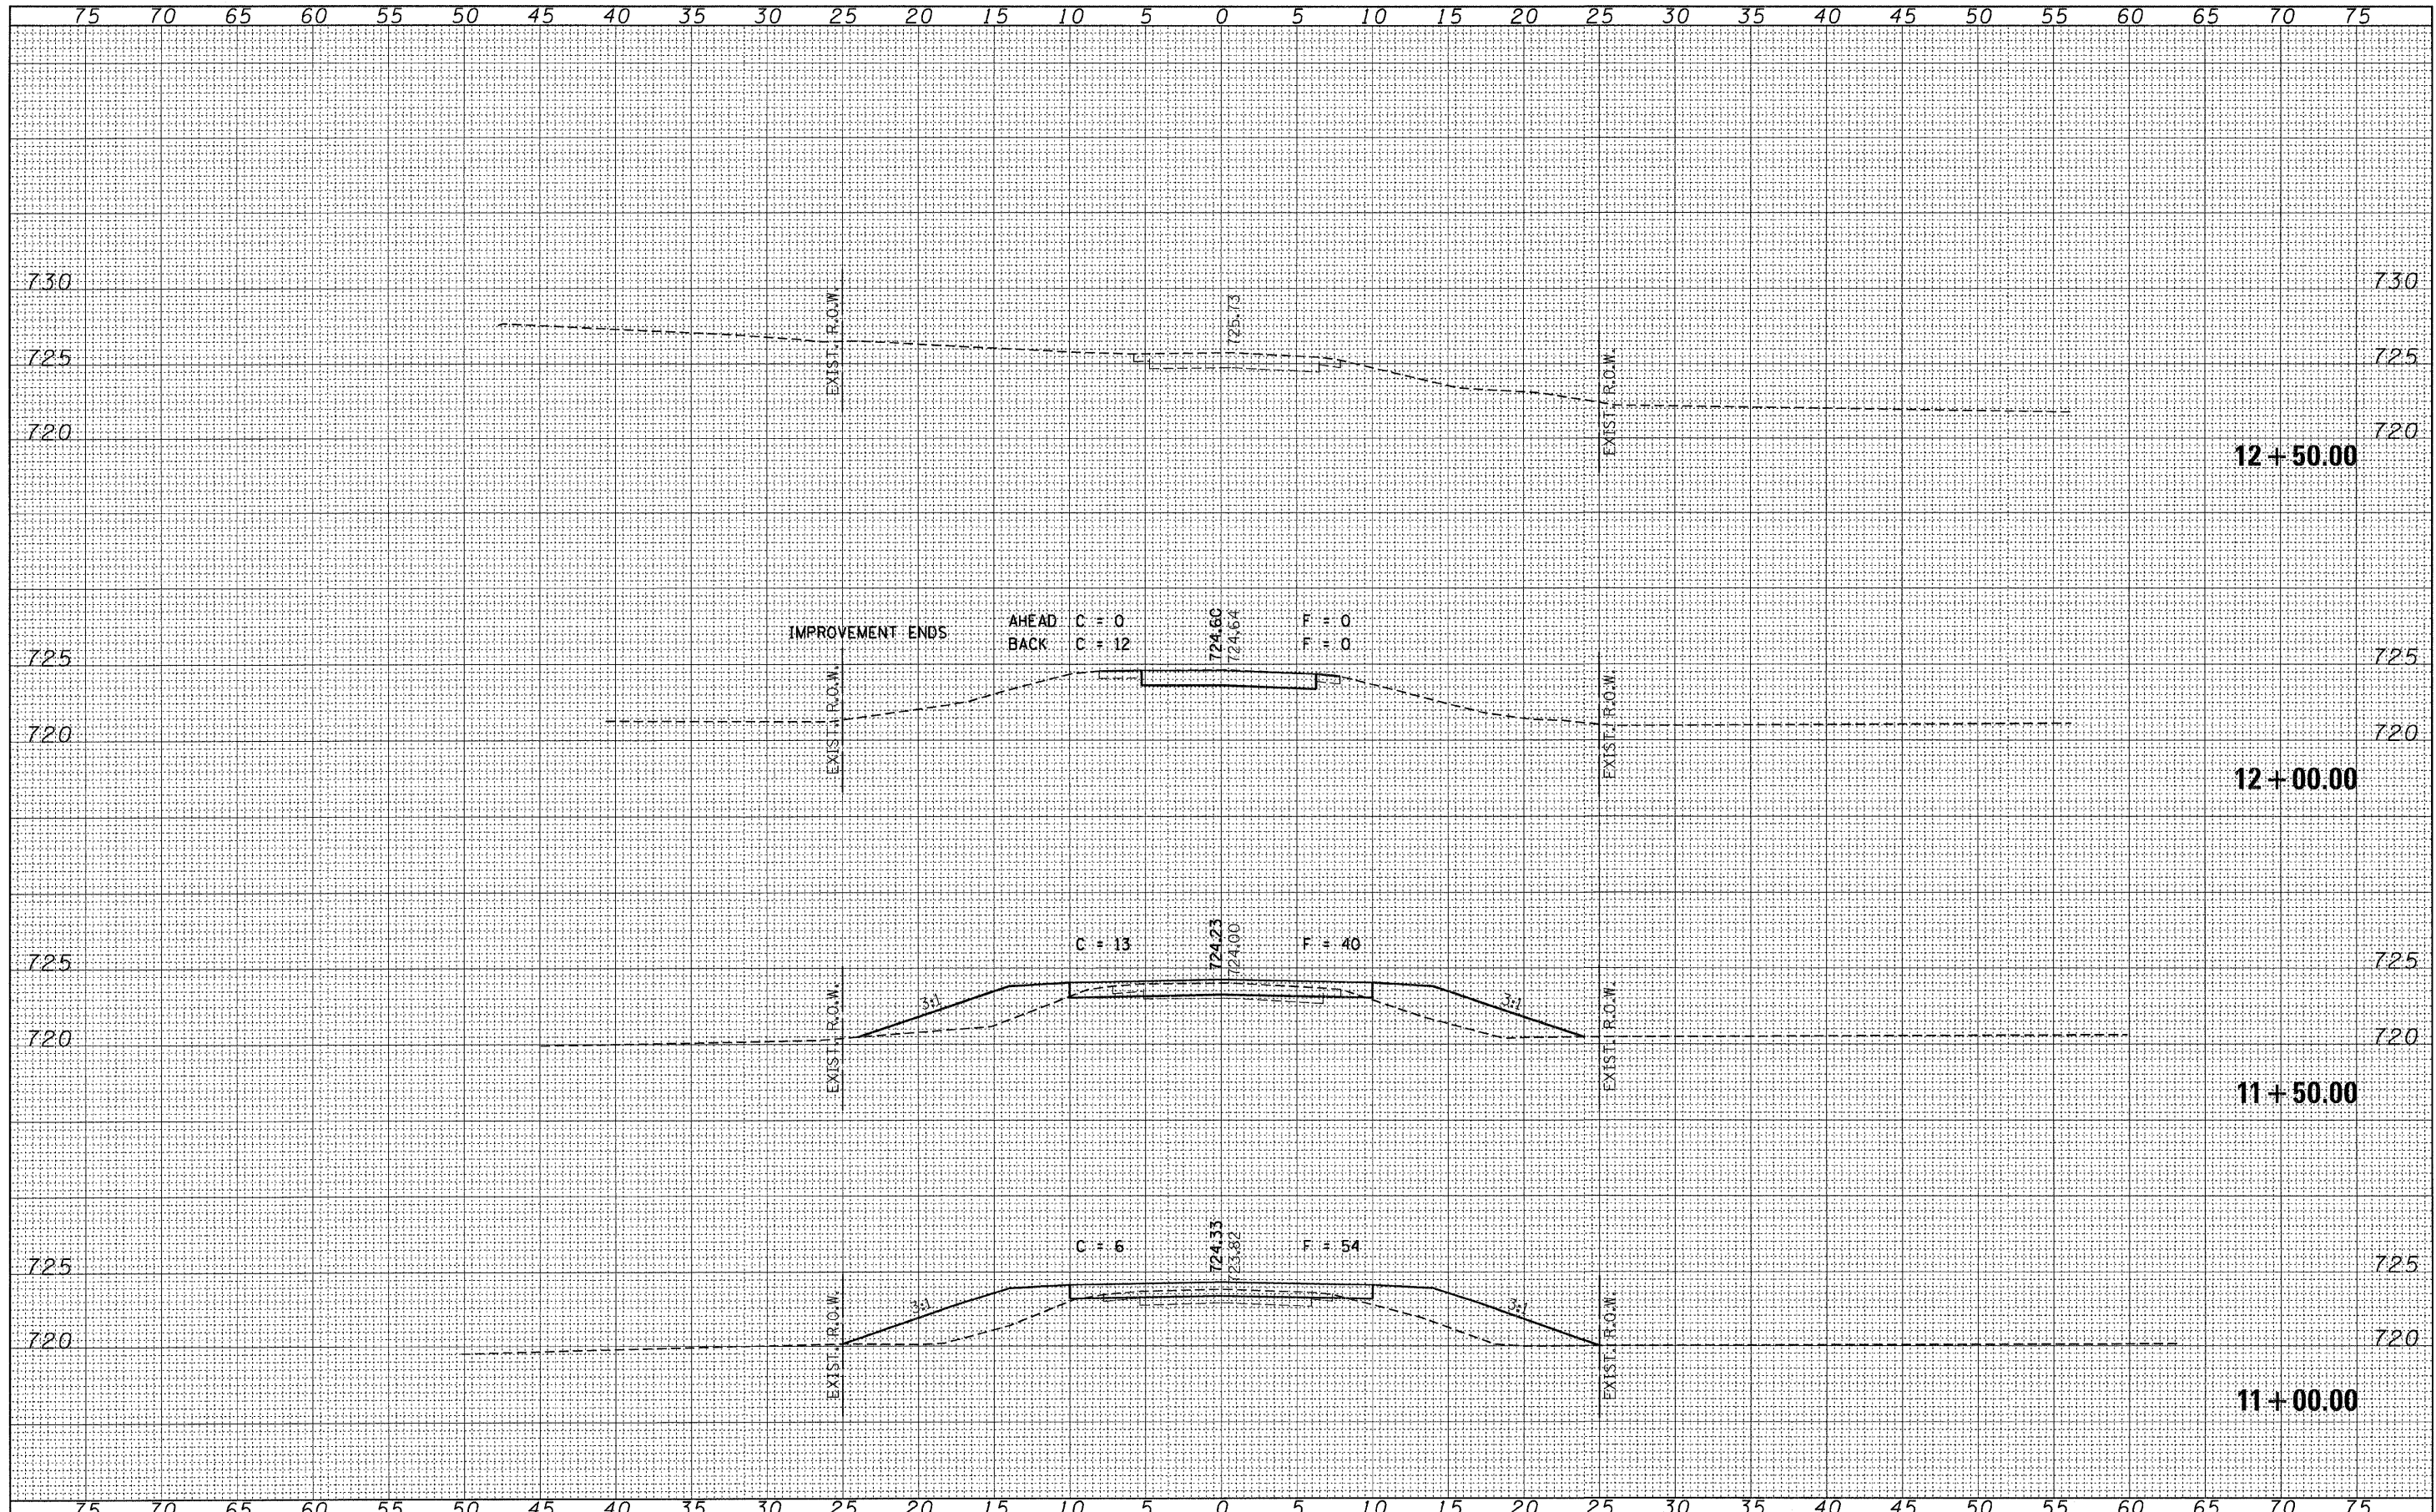

FILE NAME = 078445-shr-exs.dgn	USER NAME =	DESIGNED - J.W.F.	REVISED -	STATE OF ILLINOIS McLEAN COUNTY HIGHWAY DEPARTMENT		CROSS SECTIONS MACKINAW RIVER ROAD		T.R.	SECTION	COUNTY	TOTAL SHEETS	SHEET NO.
		DRAWN - D.T.M.	REVISED -			155	07-20124-00-BR	McLEAN	17	9		
		CHECKED - S.W.M.	REVISED -			LAWDALE ROAD DISTRICT		CONTRACT NO. 91442				
		DATE - 04/17/09	REVISED -			ILLINOIS FED. AID PROJECT BR05-0113031						
PLOT SCALE =		DATE - 04/13/2010		SCALE:		SHEET NO. OF SHEETS		STA. 11+00.00 TO STA. 12+50.00				