



DATE	
BY	
FINAL SURVEY	
NOTE BOOK	
NO.	

DATE	
BY	
ORIGINAL SURVEY	
NOTE BOOK	
NO.	

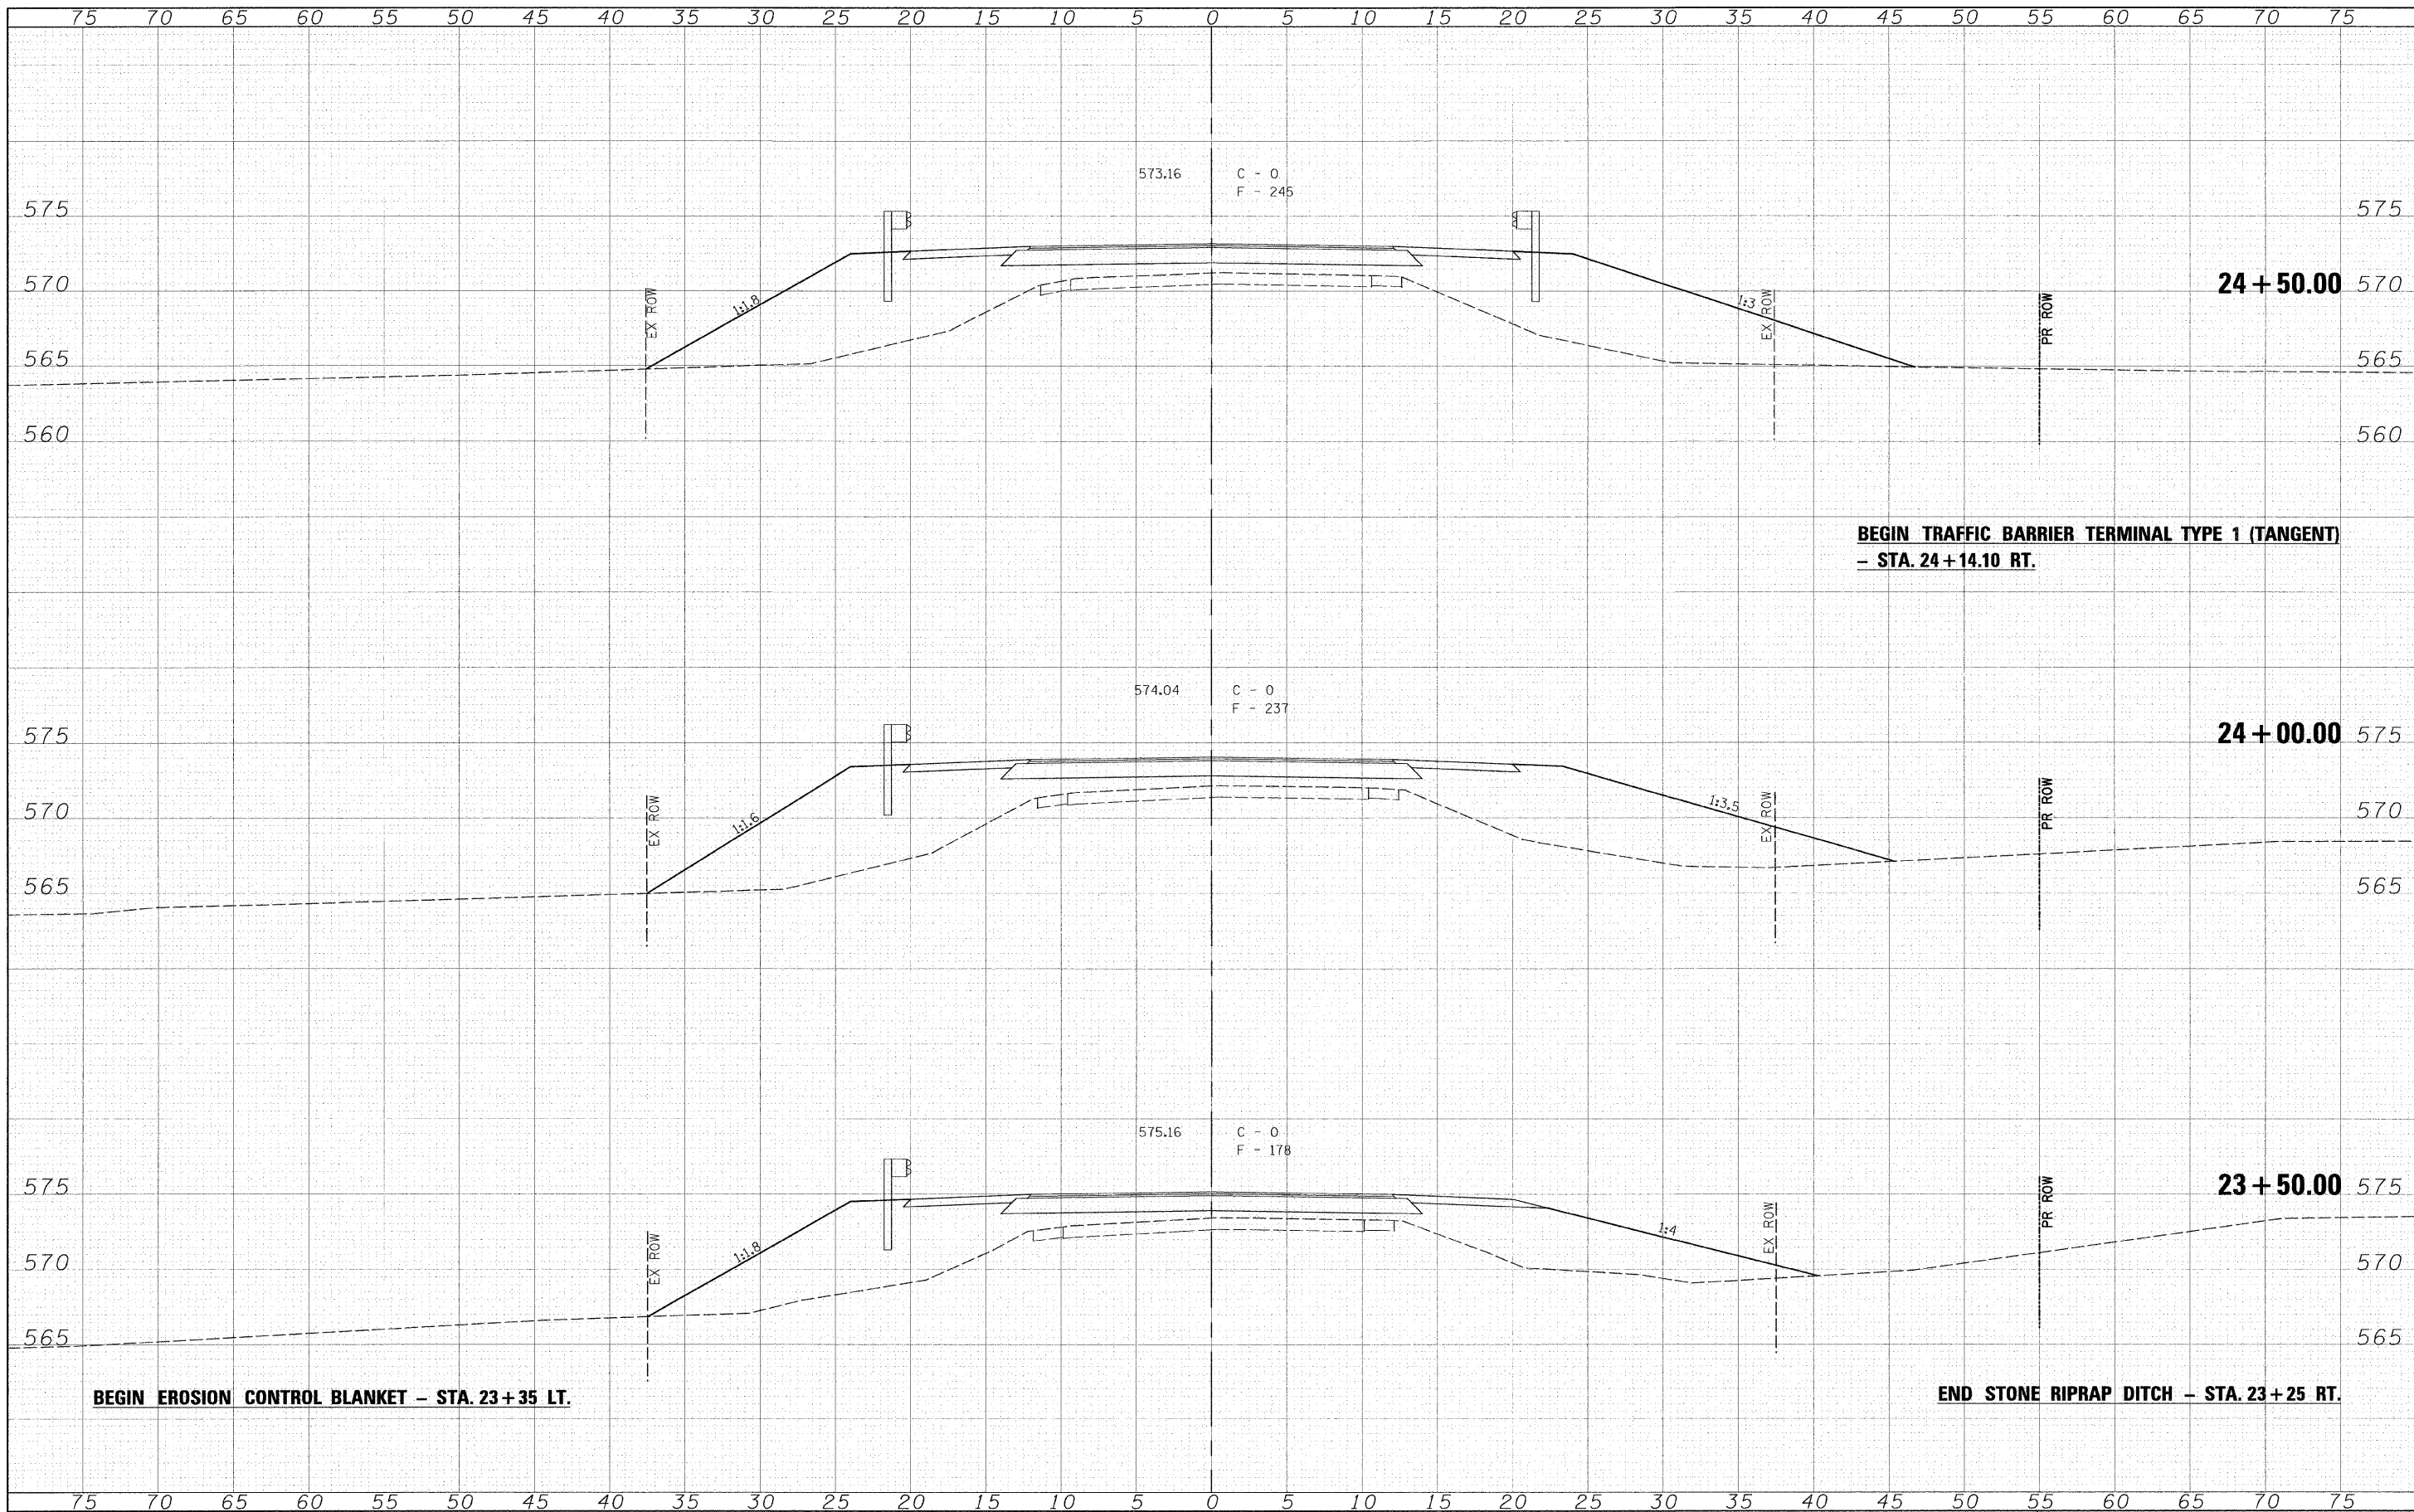

FILE NAME =	USER NAME = #USER#	DESIGNED -	REVISD -	 <b>Allen Henderson &amp; Associates, Inc.</b> Civil and Structural Engineers Springfield, IL. 62703 Phone: (217)544-8033 IL. Design Firm No. 184-001907	<b>CROSS SECTIONS</b>			C.H. RTE.	SECTION	COUNTY	TOTAL SHEETS	SHEET NO.	
		DRAWN -	REVISD -		SCALE: 1" = 5'	SHEET NO. 14 OF 25 SHEETS	STA. 23+50.00	TO STA. 24+50.00	19	07-00055-01-BR	SANGAMON	25	20
		CHECKED -	REVISD -										
		DATE -	REVISD -										
								FED. ROAD DIST. NO. ILLINOIS FED. AID PROJECT					