



ROUTE NO.	SECTION	CITY	TOTAL SHEETS	SHEET NO.
	00-0001-00-RP	OREANA	46	19
FED. ROAD DIST. NO.	ILLINOIS		PROJECT	HPP-0913 (001)

CONTRACT NUMBER 95537

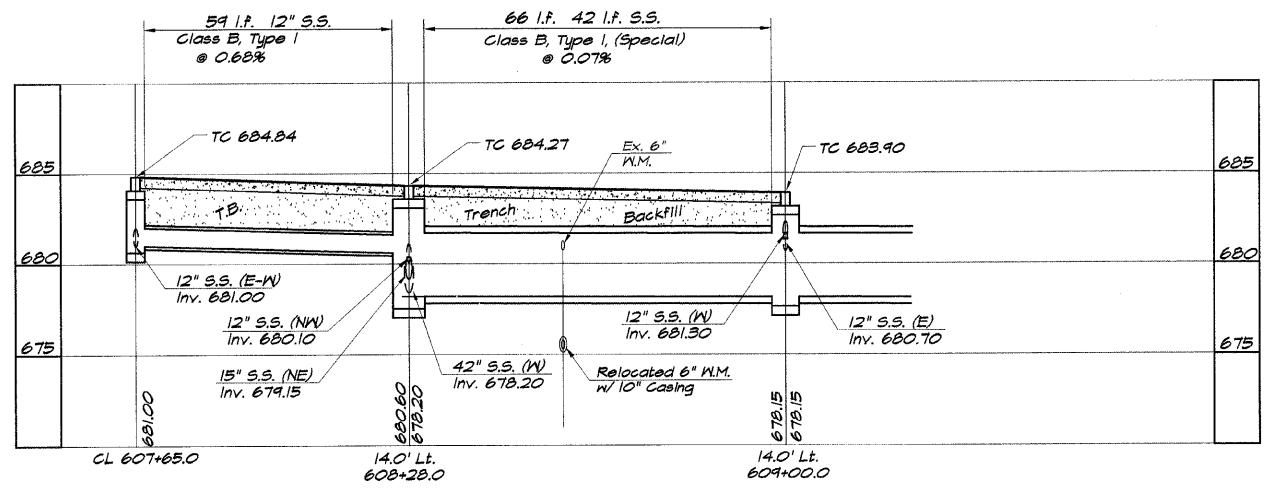

CLAY STREETS

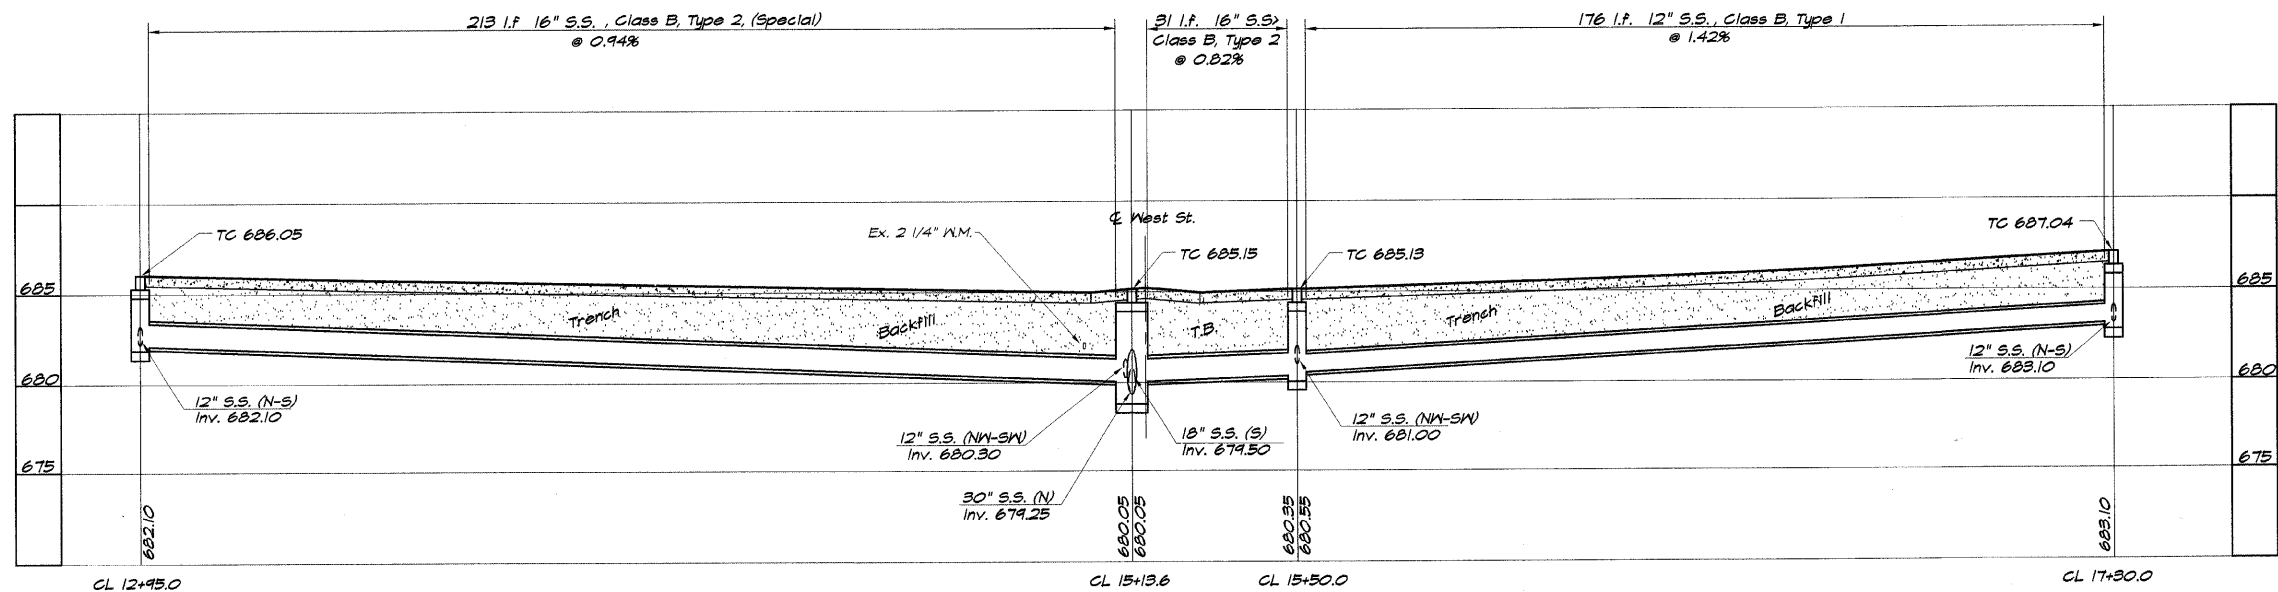


BOWER STREETS

REVISIONS		SCALE	DATE	DESIGNED	DRAWN	DATE	FIELD BOOK	JOB NO.
NO.	BY	MAP	DATE	MAP	DATE	NO.	NO.	NO.
1	MAP	MAP	11-08-04	MAP	MAP	May 2006	XXX	06-040A

BAINBRIDGE & ASSOCIATES, INC.
 Consulting Engineers
 1670 SOUTH TAYLORVILLE ROAD
 DECATUR ILLINOIS
 Illinois License 184-001285

VILLAGE OF OREANA, ILLINOIS
 SAFE TEA-TU PROJECT
STORM SEWER PROFILE
 STATION 00+00.00 TO 00+00.00

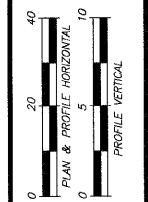

SHEET NO.
19
 OF
 46