


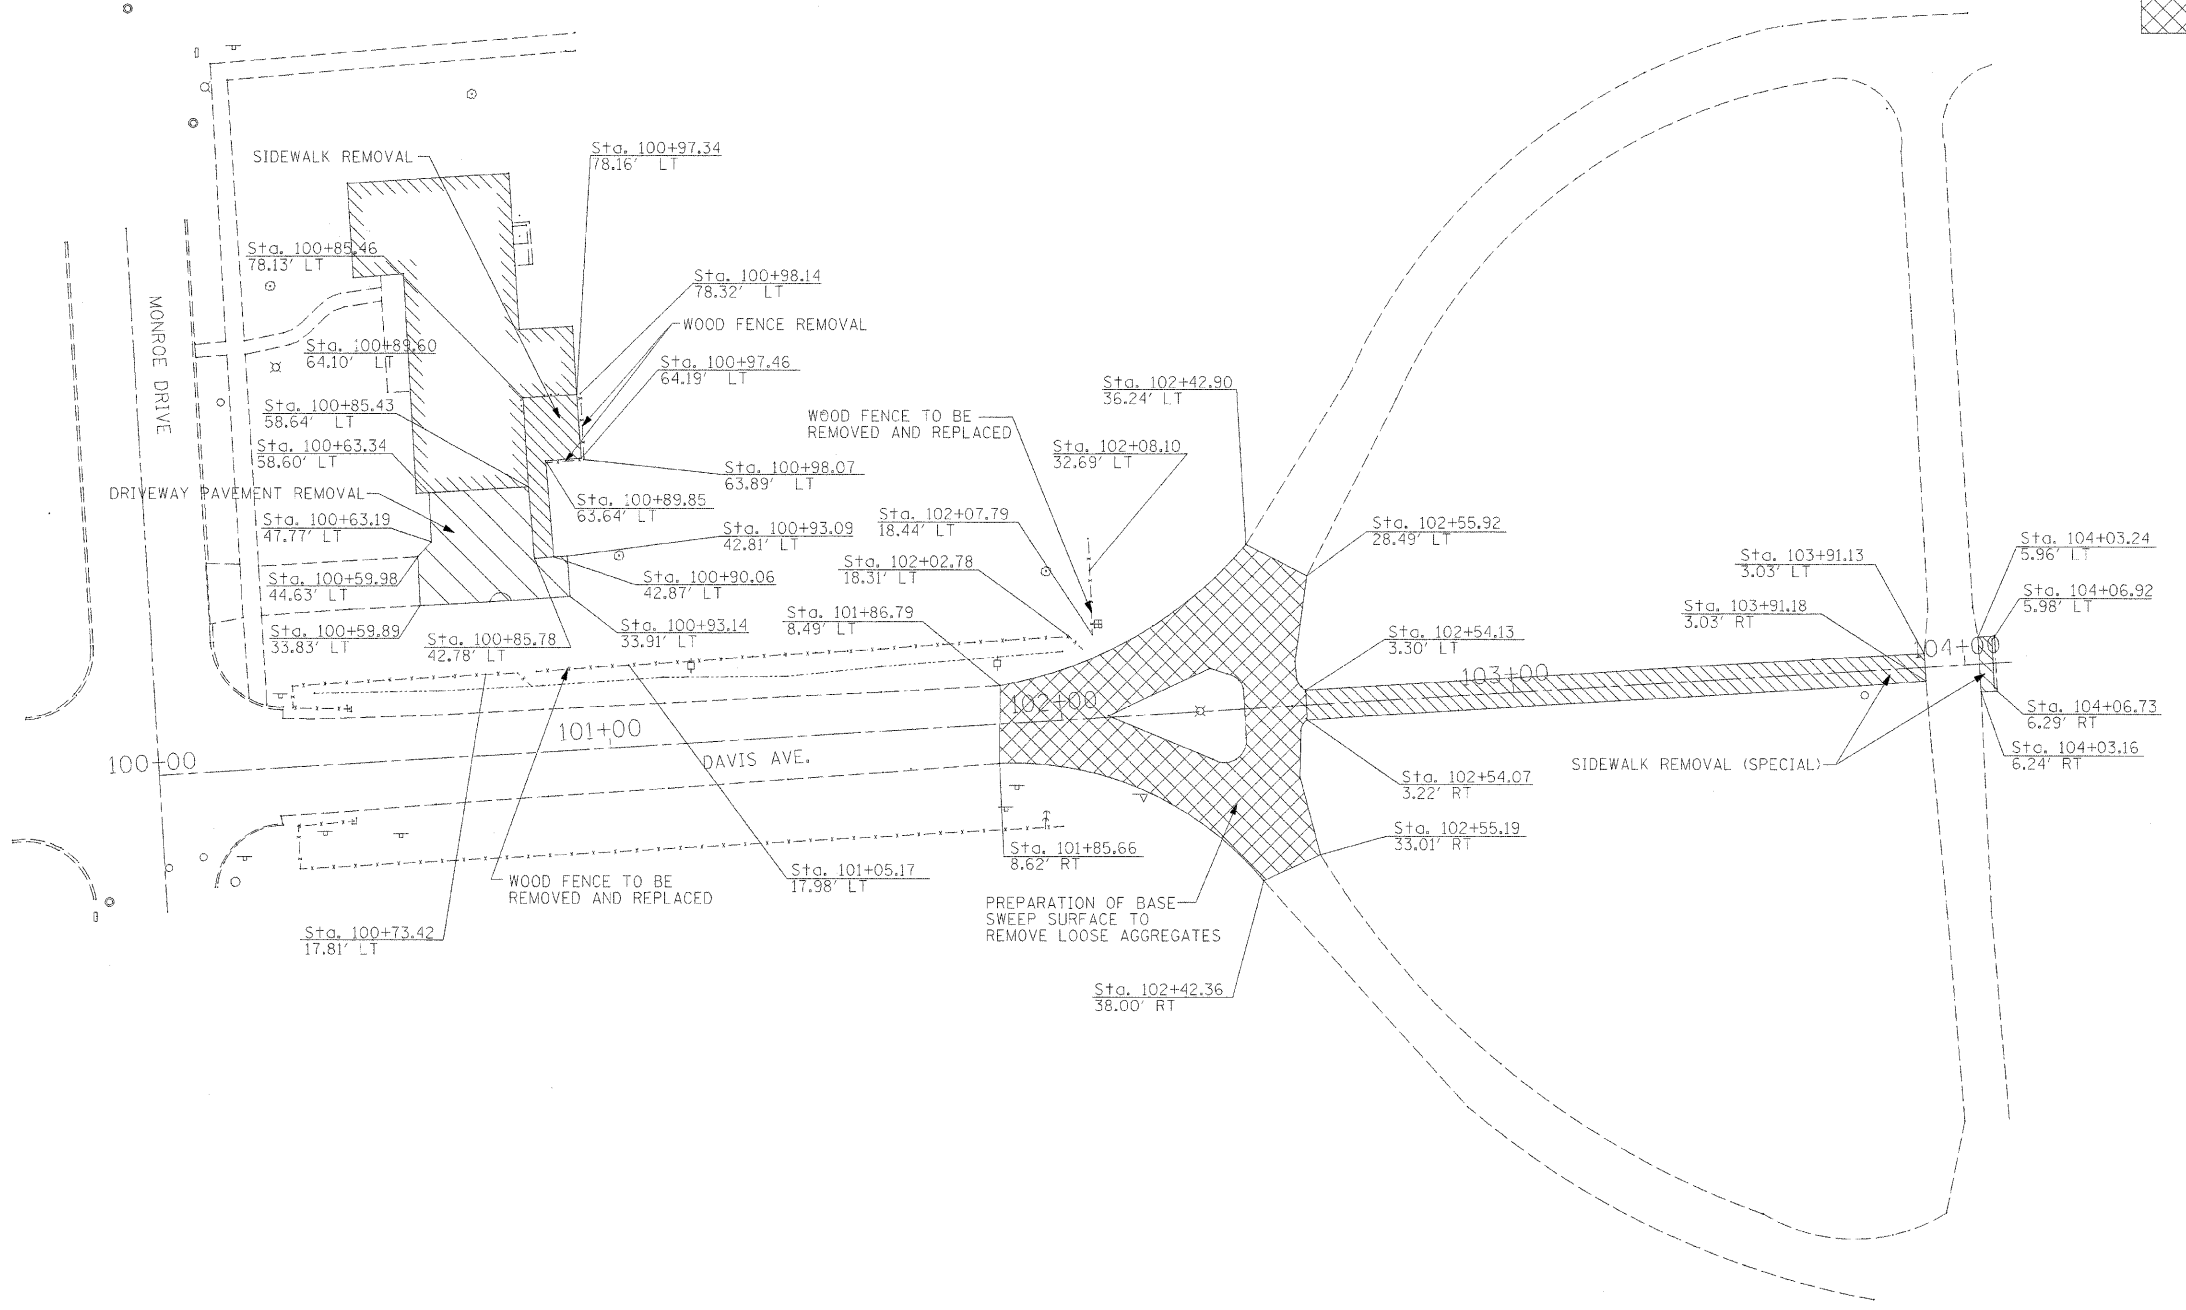

- DRIVEWAY PAVEMENT REMOVAL
- SIDEWALK REMOVAL
- SWEEP SURFACE TO REMOVE LOOSE AGGREGATES



FILE NAME = #FILEL#	USER NAME = #USER#	DESIGNED - R.H.D	REVISED -	STATE OF ILLINOIS DEPARTMENT OF TRANSPORTATION	DEMOLITION PLAN DAVID DAVIS STATE HISTORIC SITE			F.A. RTE.	SECTION	COUNTY	TOTAL SHEETS	SHEET NO.
		DRAWN - J.H.F.	REVISED -		SCALE: 1" = 20' SHEET NO. 3 OF 7 SHEETS STA. TO STA.					MCLEAN	7	3
		CHECKED - T.T.P.	REVISED -		CONTRACT NO. 46027							
		DATE - 2/2/09	REVISED -		FED. ROAD DIST. NO. ILLINOIS FED. AID PROJECT							