

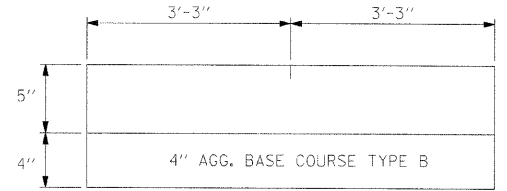




STRIPING DETAIL
6" STRIPE 24" SPACE

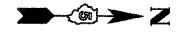


SECTION "A-A"
NOT TO SCALE

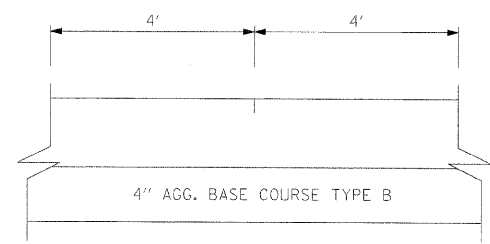

SECTION "B-B"
NOT TO SCALE

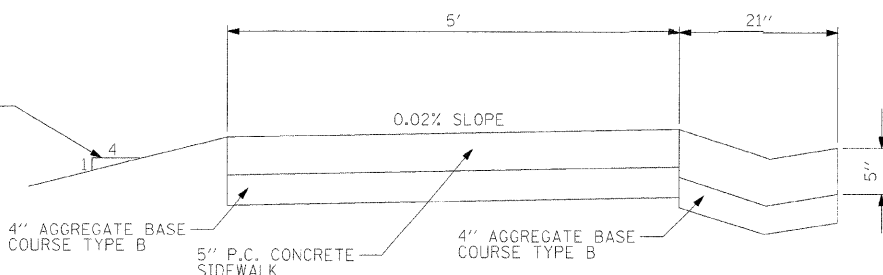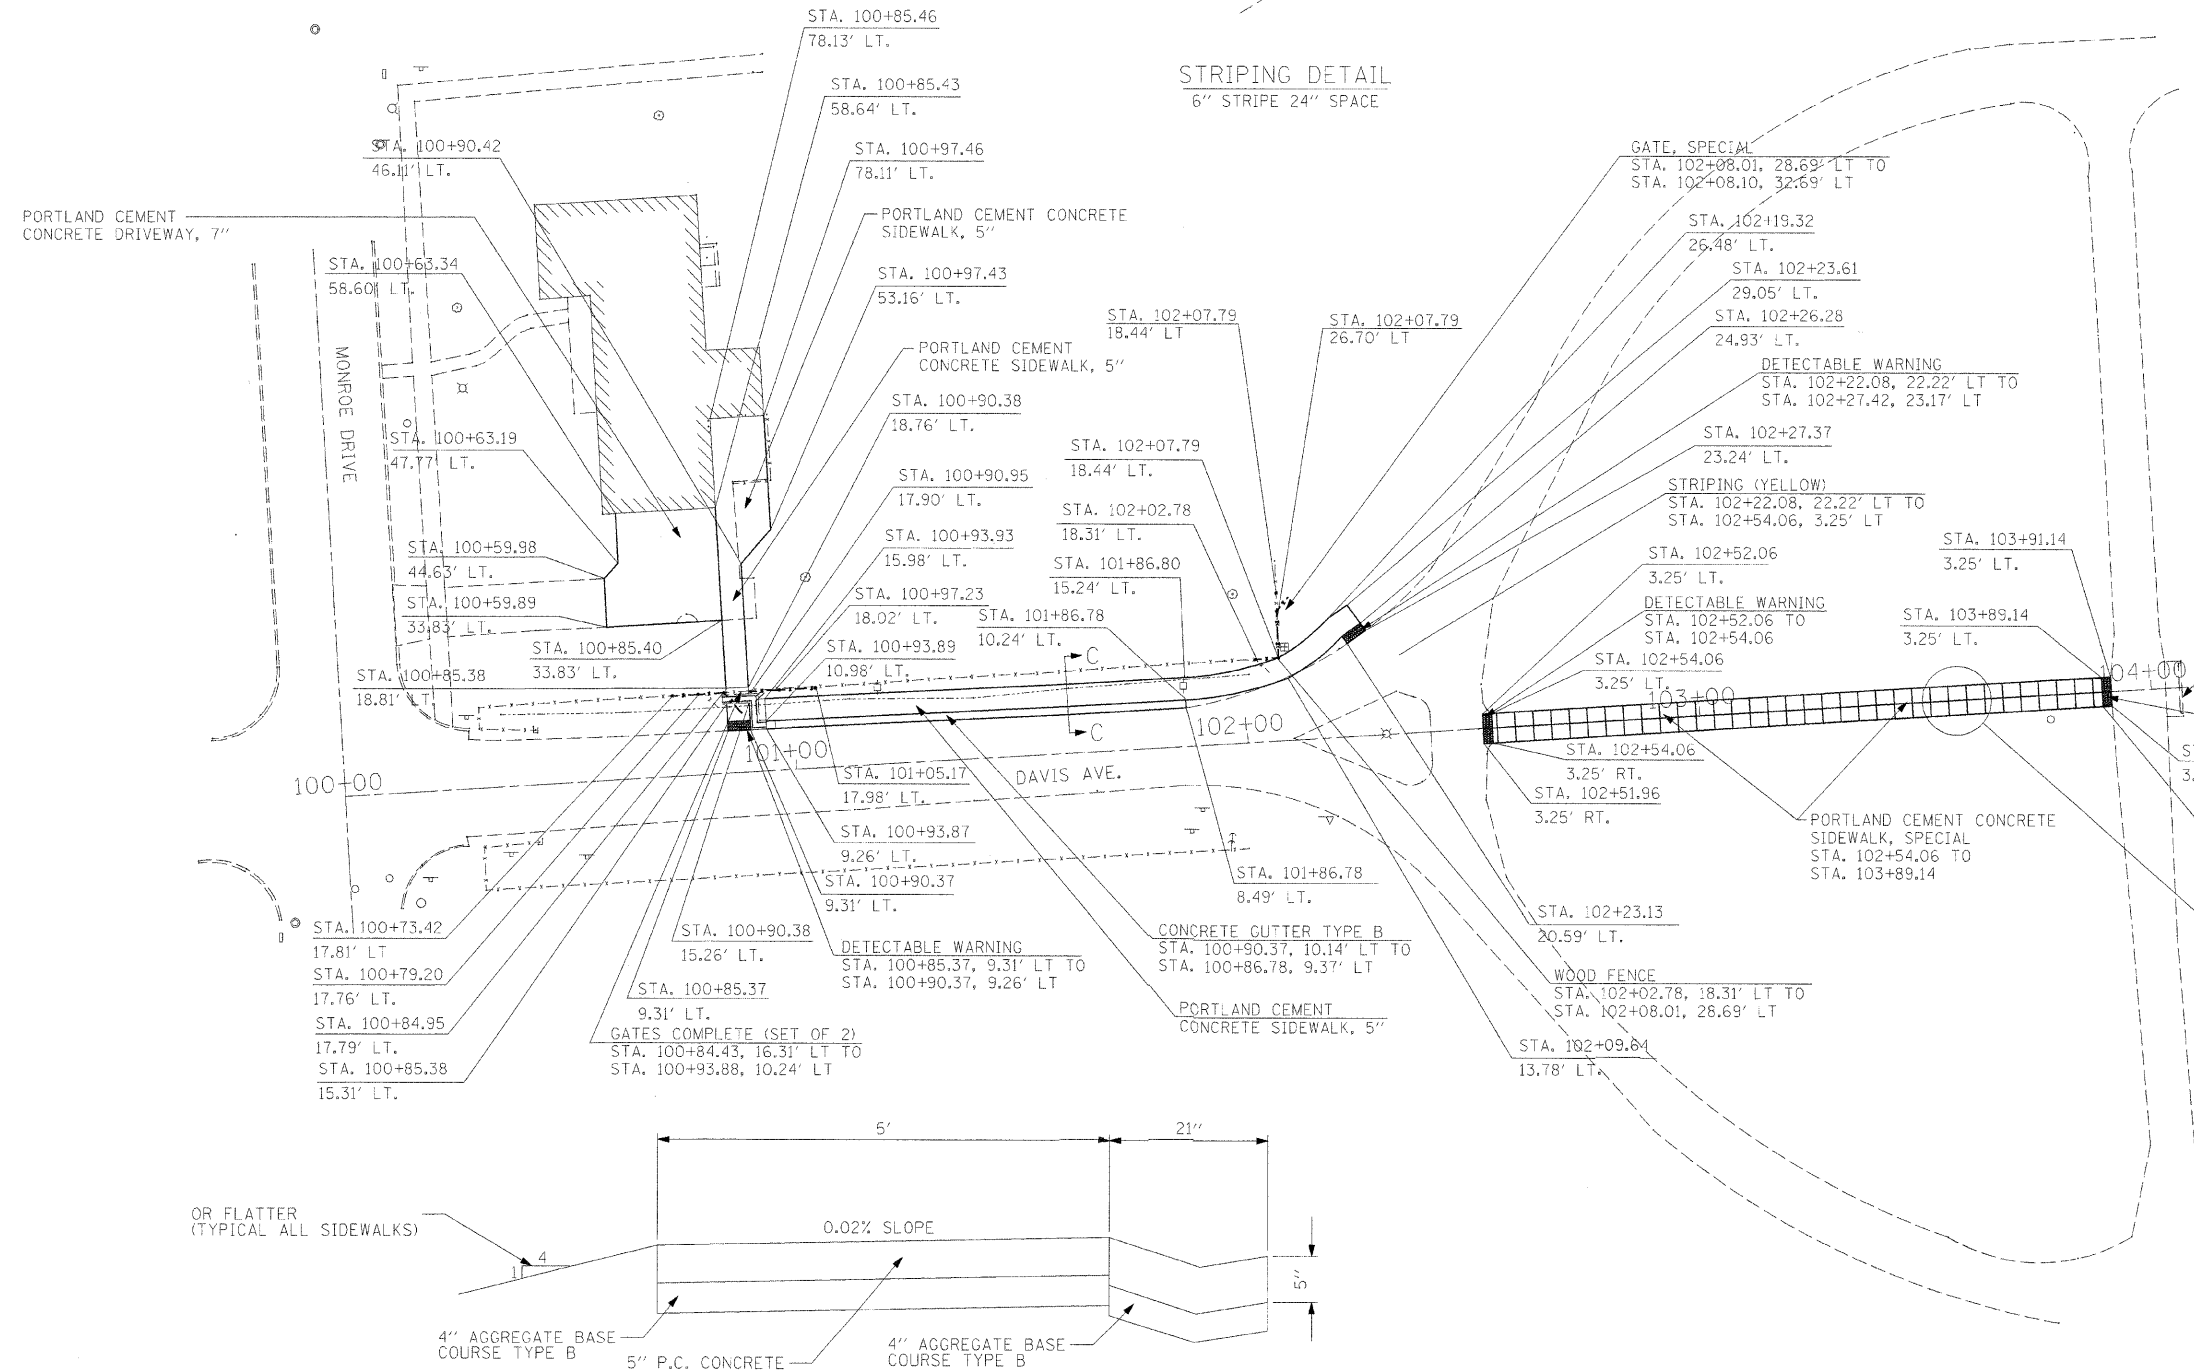

SECTION "C-C"
NOT TO SCALE

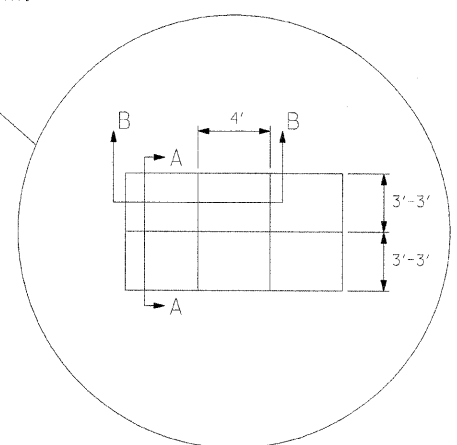

FILE NAME = #FILE#	USER NAME = #USER#	DESIGNED - R.H.D	REVISED -	STATE OF ILLINOIS DEPARTMENT OF TRANSPORTATION	PROPOSED LAYOUT DAVID DAVIS STATE HISTORIC SITE			F.A. RTE.	SECTION	COUNTY	TOTAL SHEETS	SHEET NO.	
		DRAWN - J.H.F.	REVISED -		SCALE: 1" = 20'	SHEET NO. 4 OF 7 SHEETS	STA.	TO STA.	FED. ROAD DIST. NO.	ILLINOIS FED. AID PROJECT	MCLEAN	7	4
		CHECKED - T.T.P.	REVISED -										
		DATE - 2/24/09	REVISED -										
											CONTRACT NO. 46027		

JOB NO. 250-061-L VASCONCELLES ENGINEERING CORP. DESIGN FIRM REGISTRATION NUMBER 184-002107