





F.A.U. ROUTE NO.	SECTION	COUNTY	TOTAL SHEETS	SHEET NO.
		CARROLL	58	14
JOB # C-30-043-09 ILLINOIS FED. AID PROJECT 0005800				

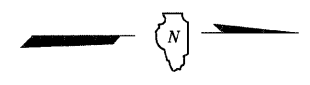

****IMPORTANT NOTICE****
 THE 25 FOOT WIDE CONSTRUCTION LIMIT WILL BE STRICTLY ENFORCED UNDER FINE OR PENALTY OF LAW.

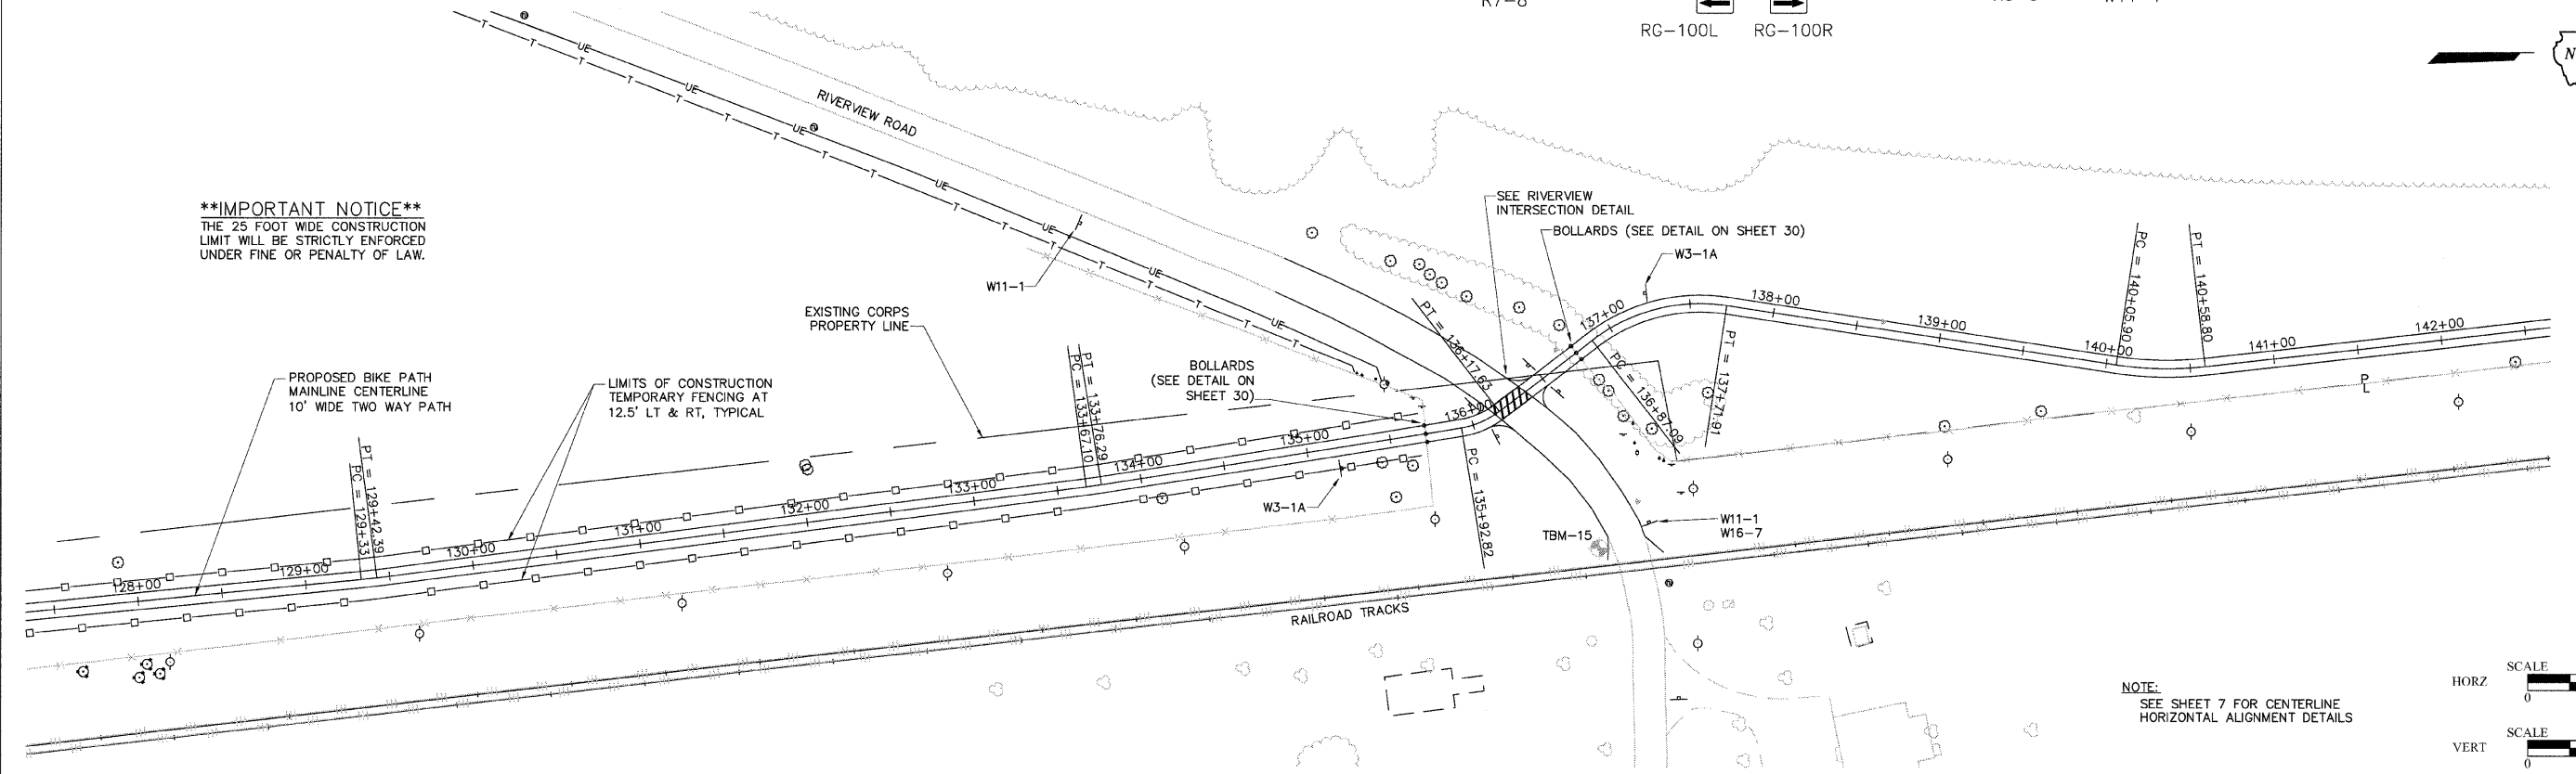

NOTE:
 SEE SHEET 7 FOR CENTERLINE HORIZONTAL ALIGNMENT DETAILS

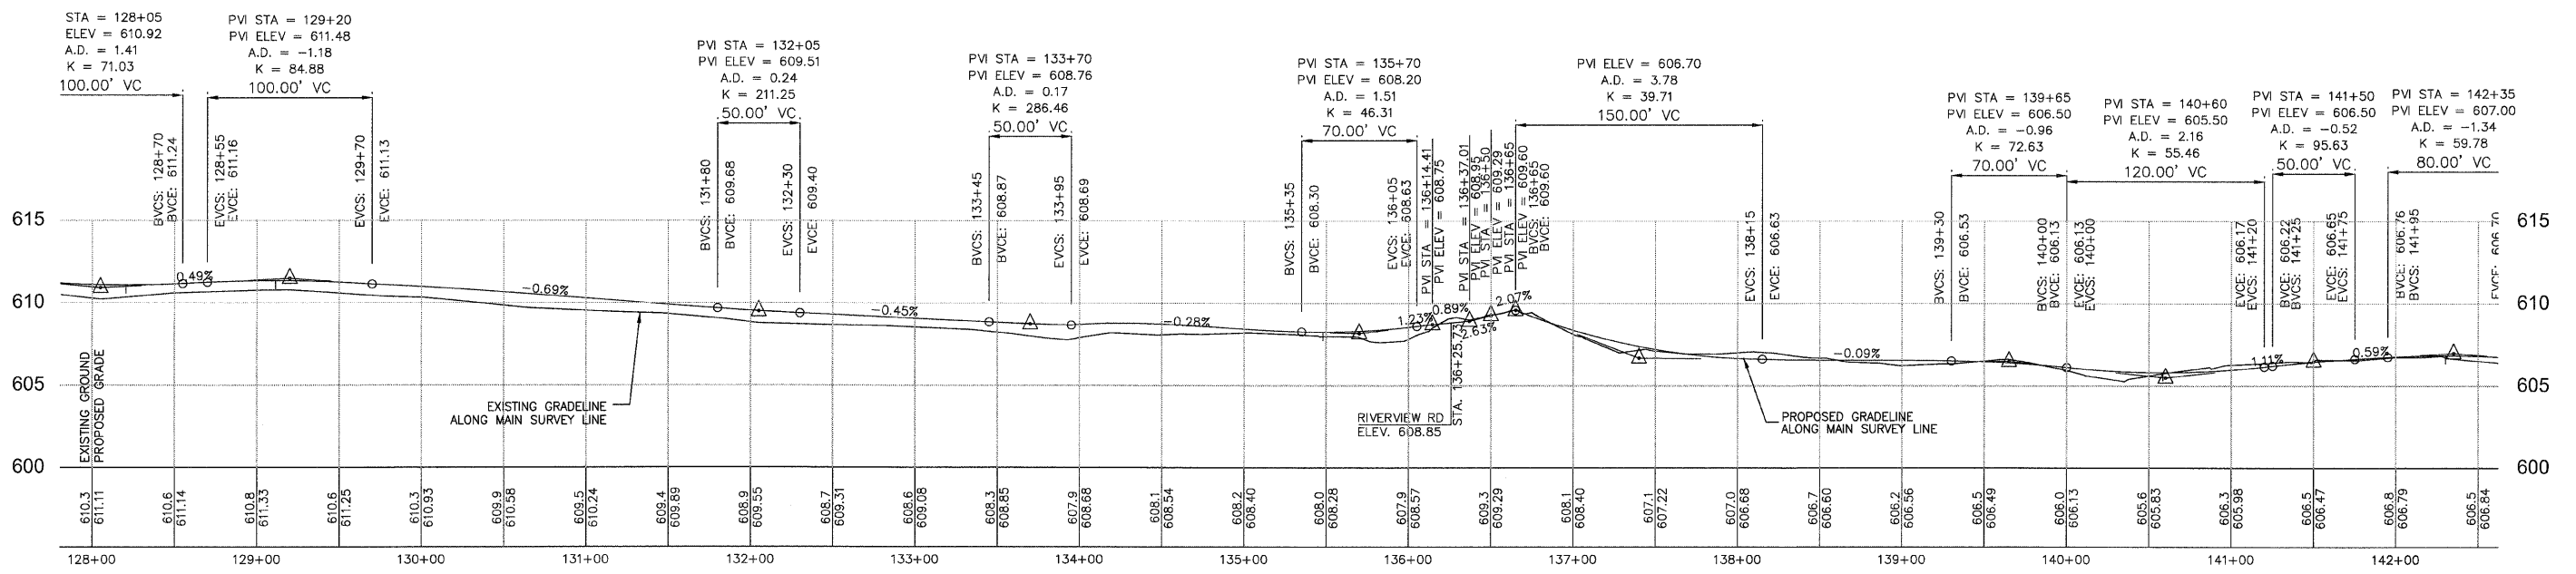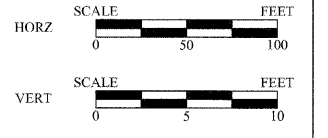

IDNR GRAND ILLINOIS TRAIL
 BIKE PATH MAINLINE PLAN & PROFILE, STA. 128+00 - STA. 142+00