

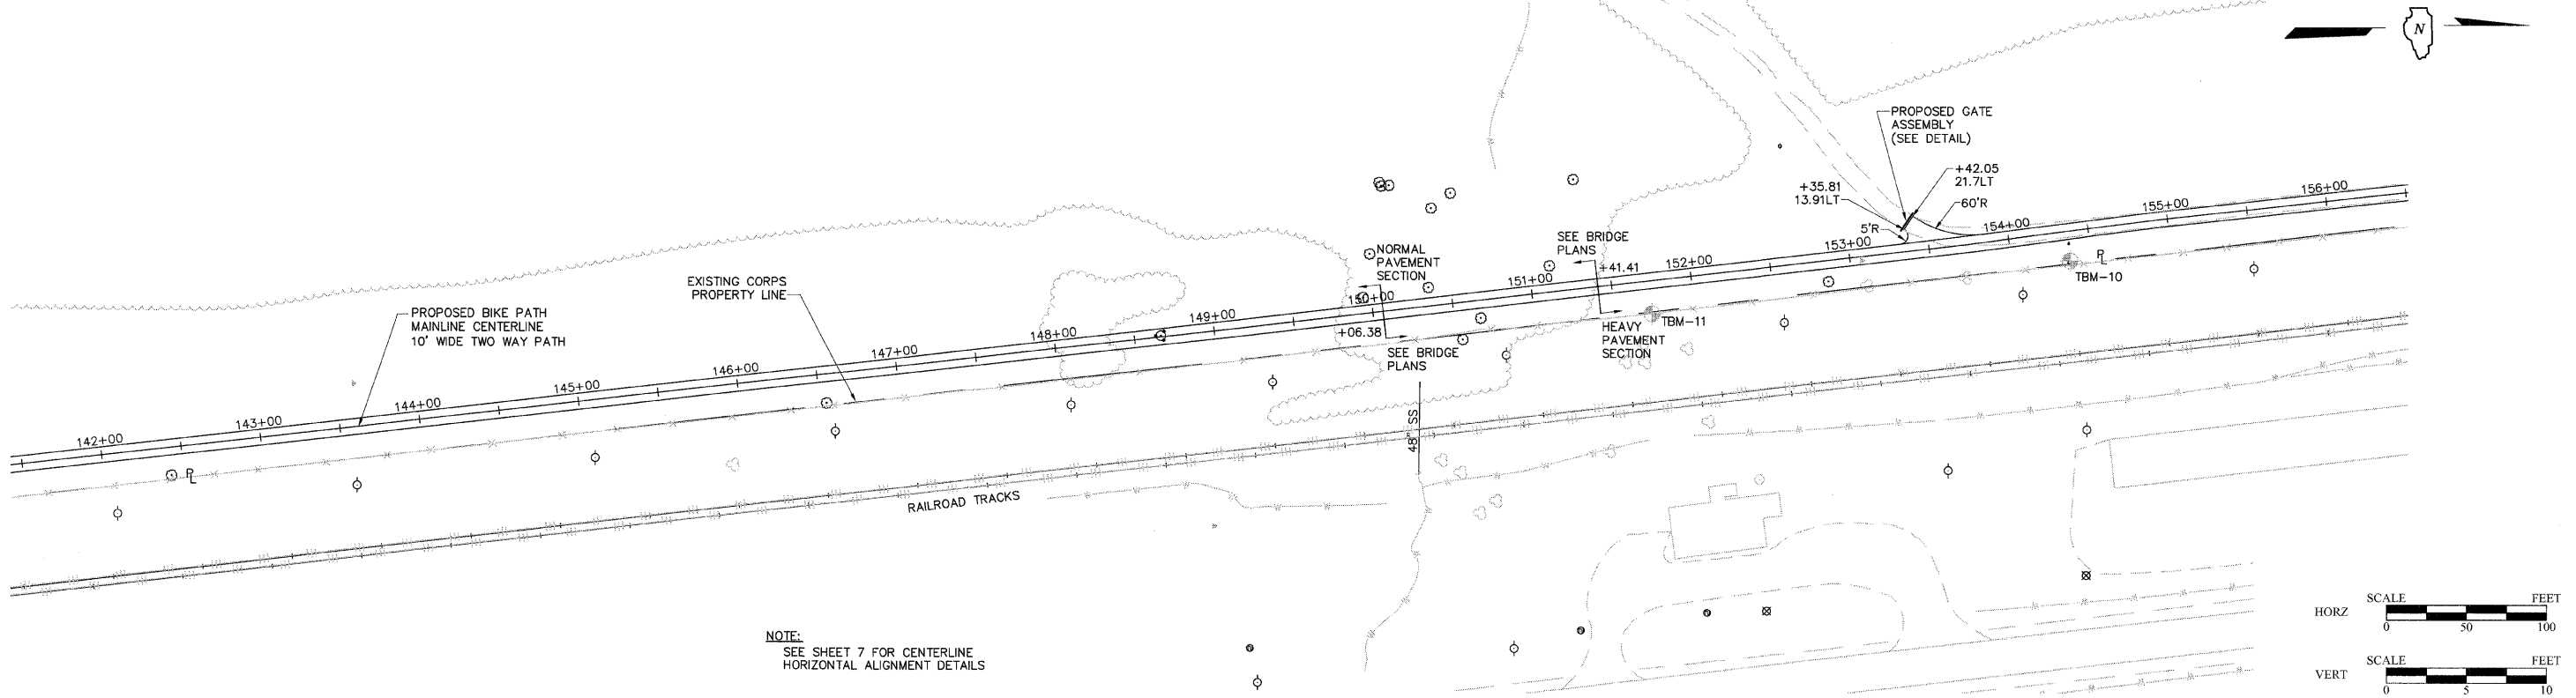


F.A.U. ROUTE NO.	SECTION	COUNTY	TOTAL SHEETS	SHEET NO.
		CARROLL	58	15

JOB # C-30-043-09 ILLINOIS FED. AID PROJECT 0005800

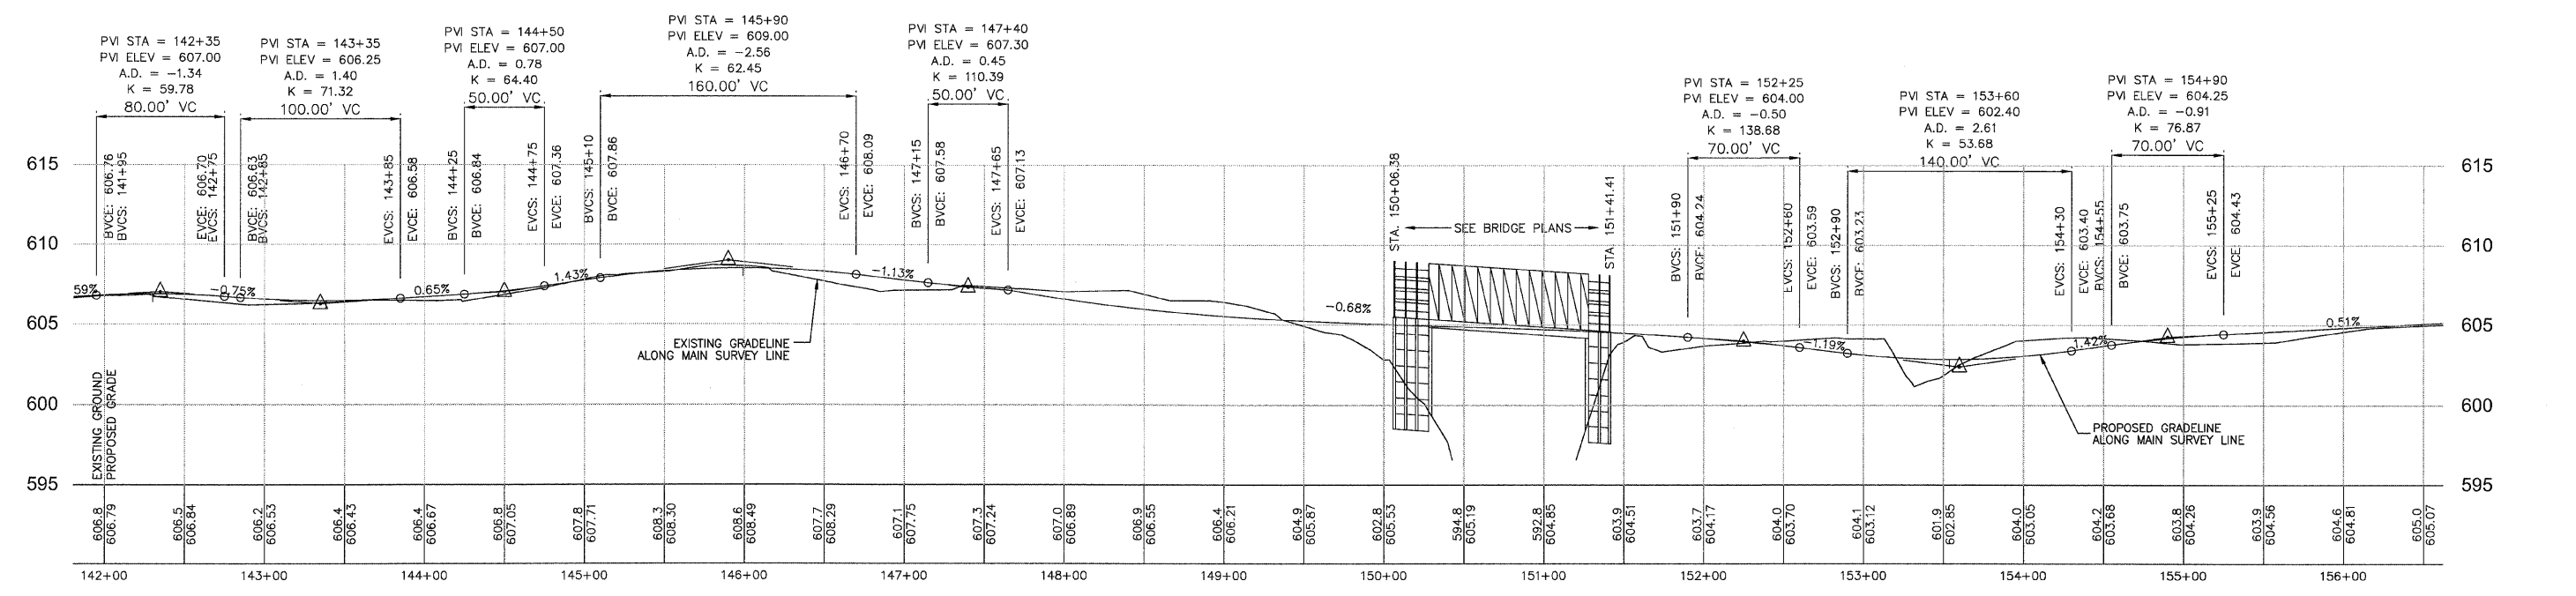

NOTE:
SEE SHEET 7 FOR CENTERLINE
HORIZONTAL ALIGNMENT DETAILS

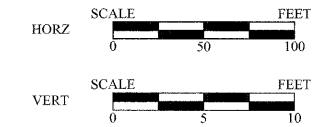

IDNR GRAND ILLINOIS TRAIL
BIKE PATH MAINLINE PLAN & PROFILE, STA. 142+00 - STA. 156+00