

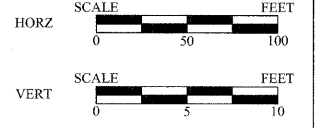


F.A.U. ROUTE NO.	SECTION	COUNTY	TOTAL SHEETS	SHEET NO.
		CARROLL	58	17
JOB # C-30-043-09 ILLINOIS FED. AID PROJECT 0005800				

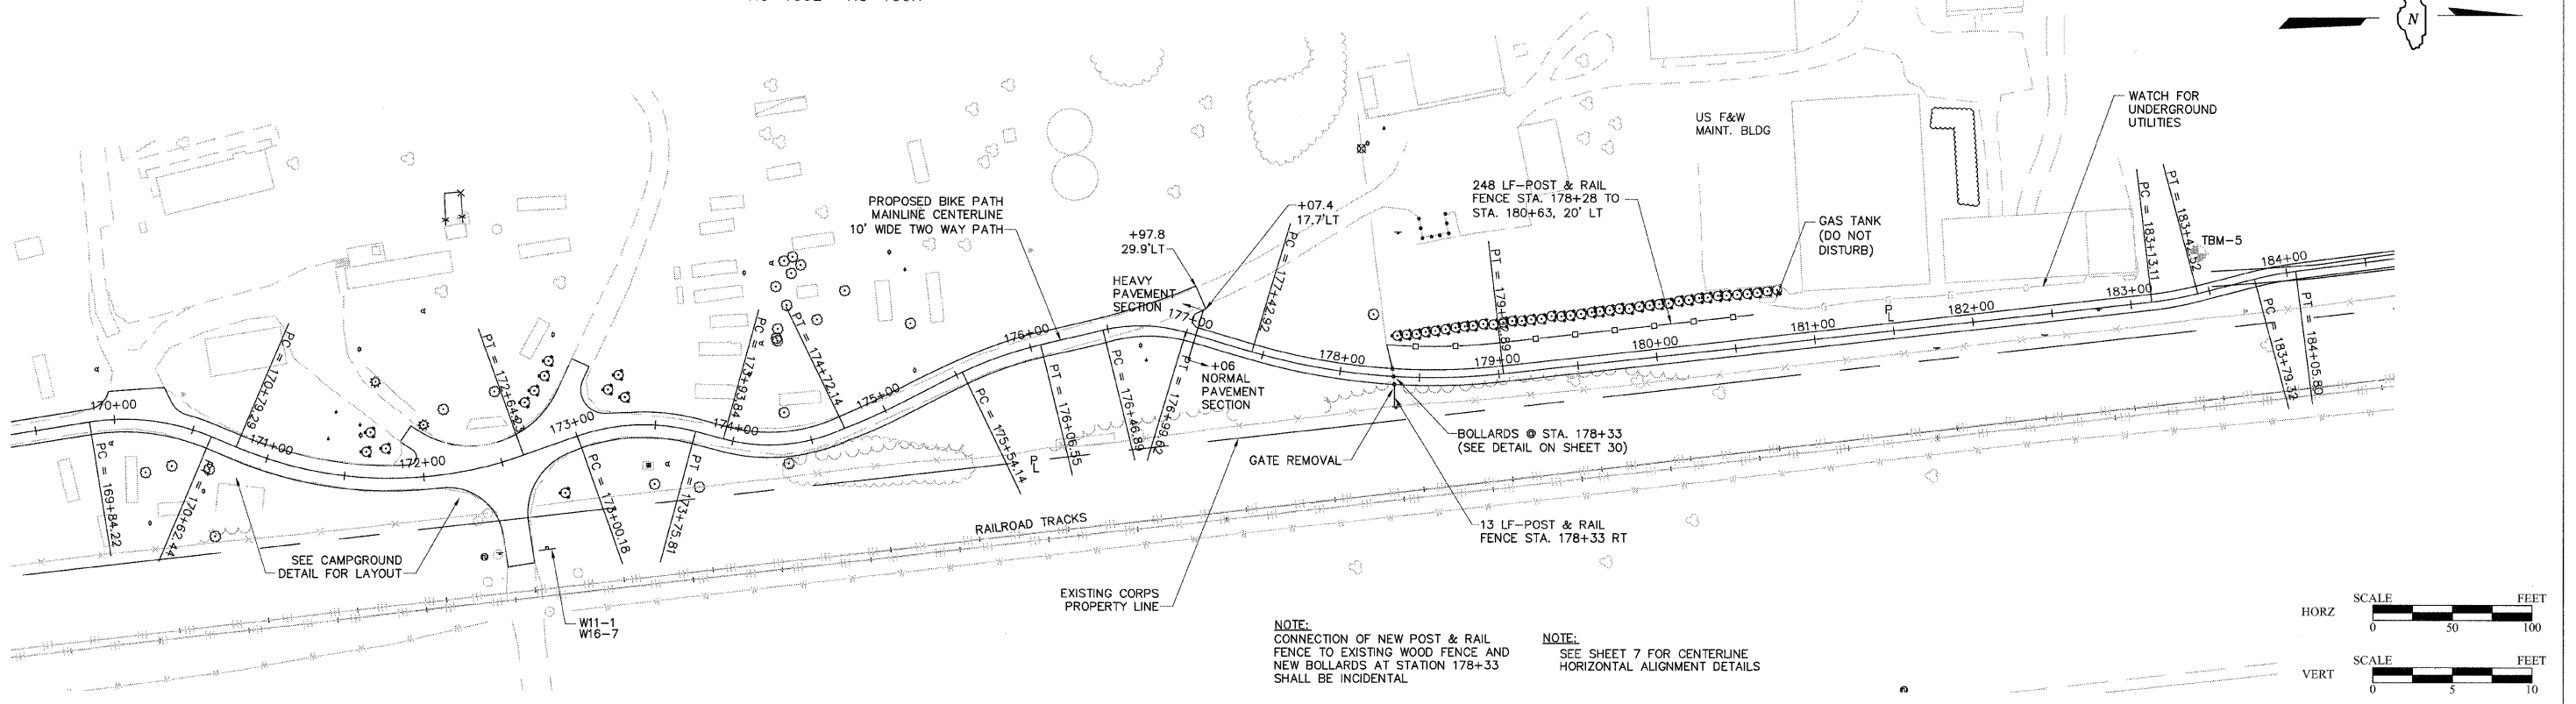

NOTE: CONNECTION OF NEW POST & RAIL FENCE TO EXISTING WOOD FENCE AND NEW BOLLARDS AT STATION 178+33 SHALL BE INCIDENTAL
 NOTE: SEE SHEET 7 FOR CENTERLINE HORIZONTAL ALIGNMENT DETAILS

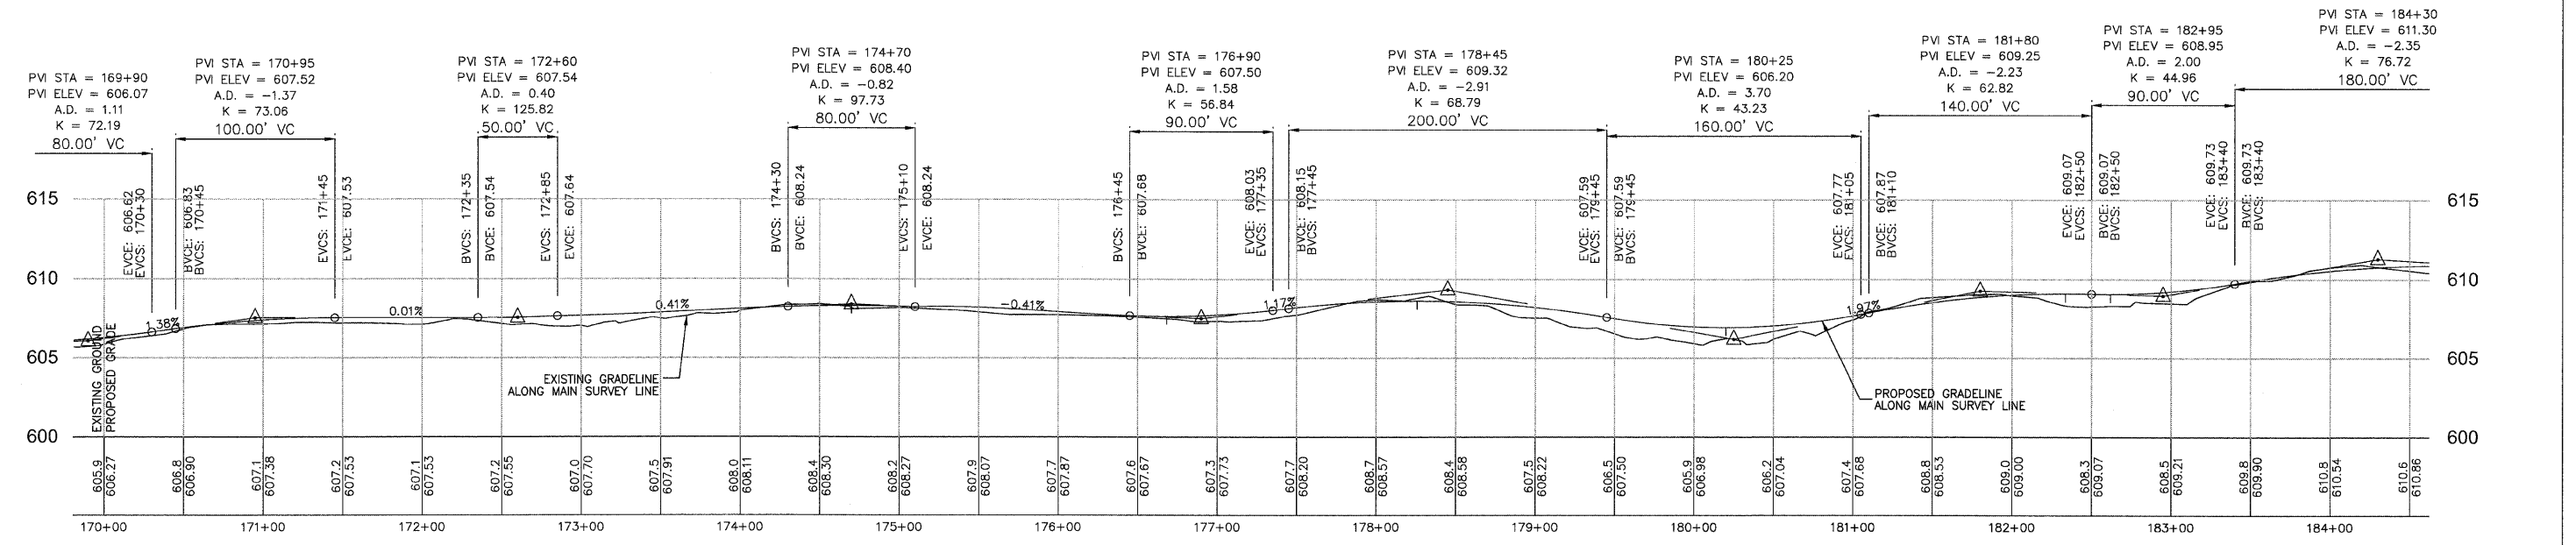

IDNR GRAND ILLINOIS TRAIL
 BIKE PATH MAINLINE PLAN & PROFILE, STA. 170+00 - STA. 184+00