

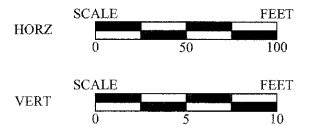
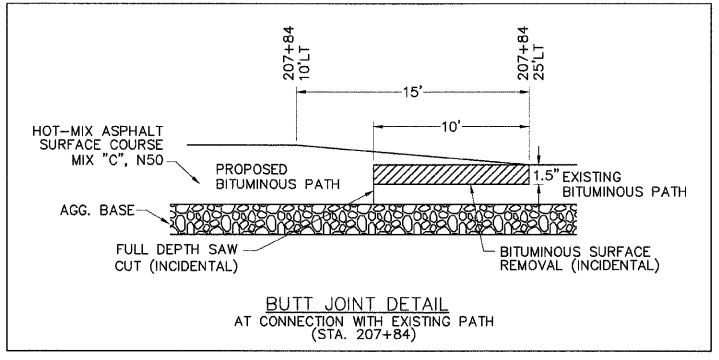
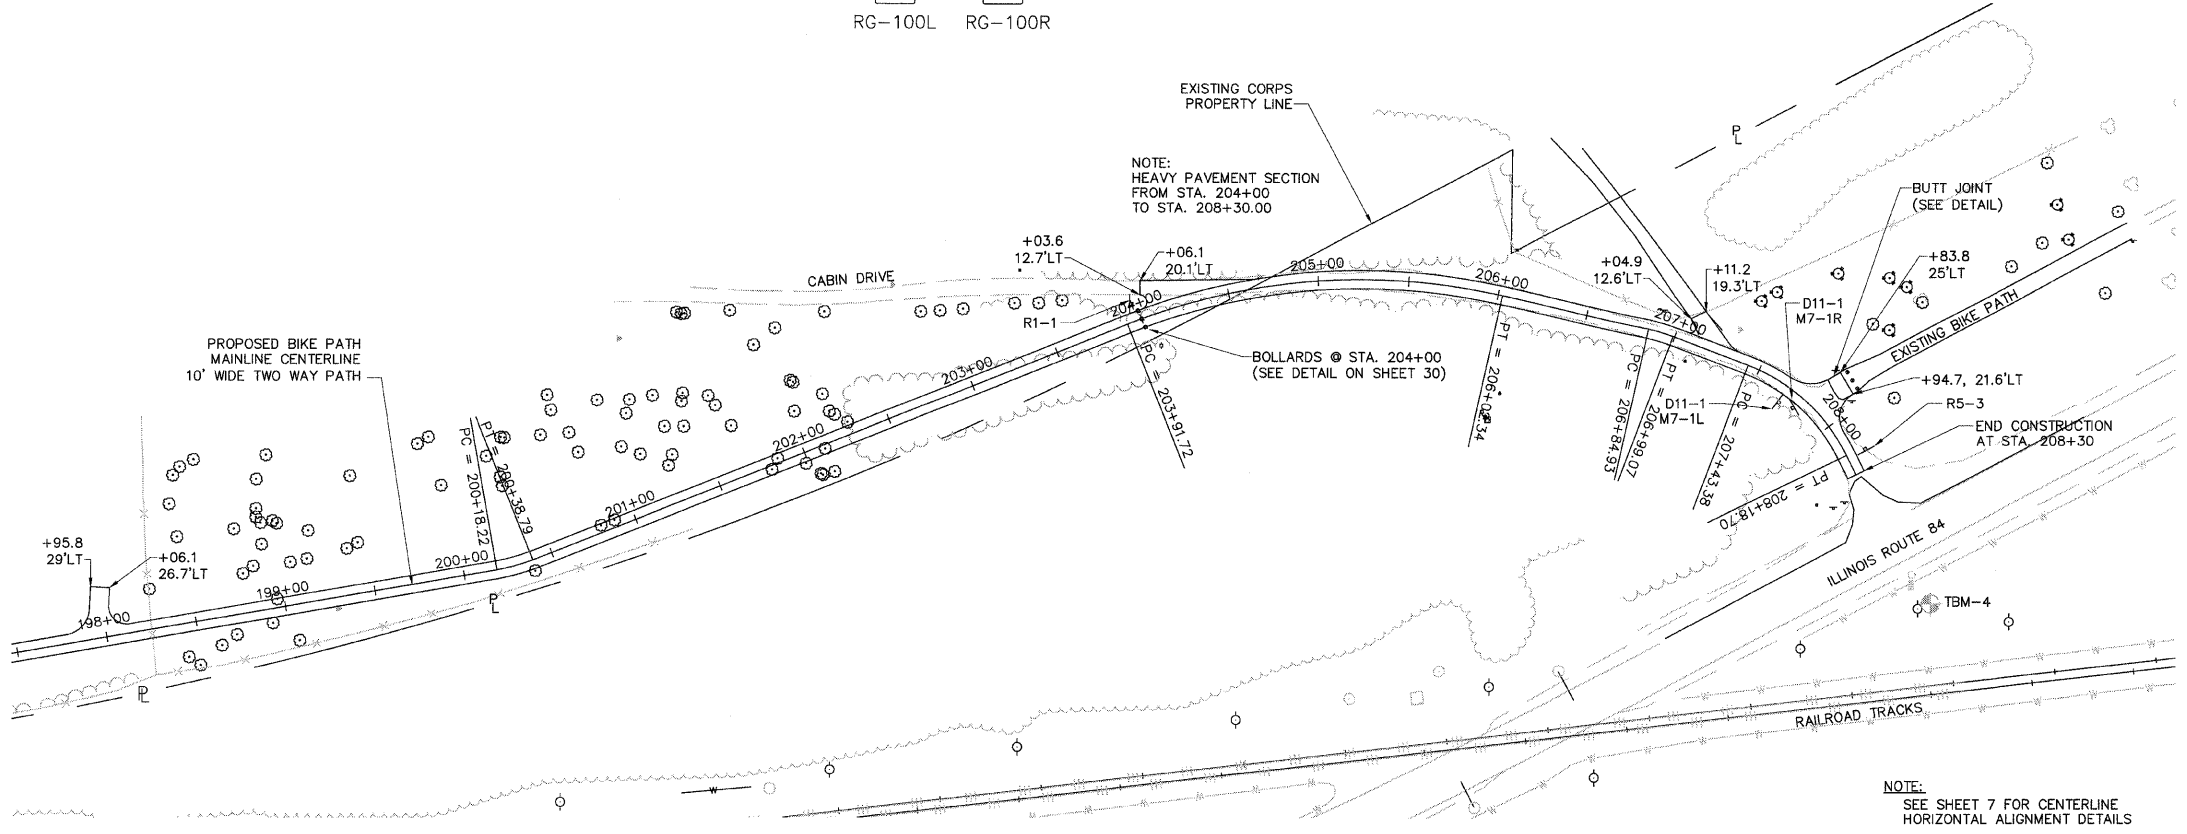


F.A.U. ROUTE NO.	SECTION	COUNTY	TOTAL SHEETS	SHEET NO.
		CARROLL	58	19
JOB # C-30-043-09		ILLINOIS	FED. AID PROJECT	0005800

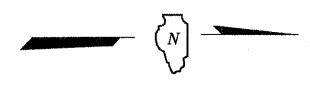

NOTE:  
SEE SHEET 7 FOR CENTERLINE  
HORIZONTAL ALIGNMENT DETAILS

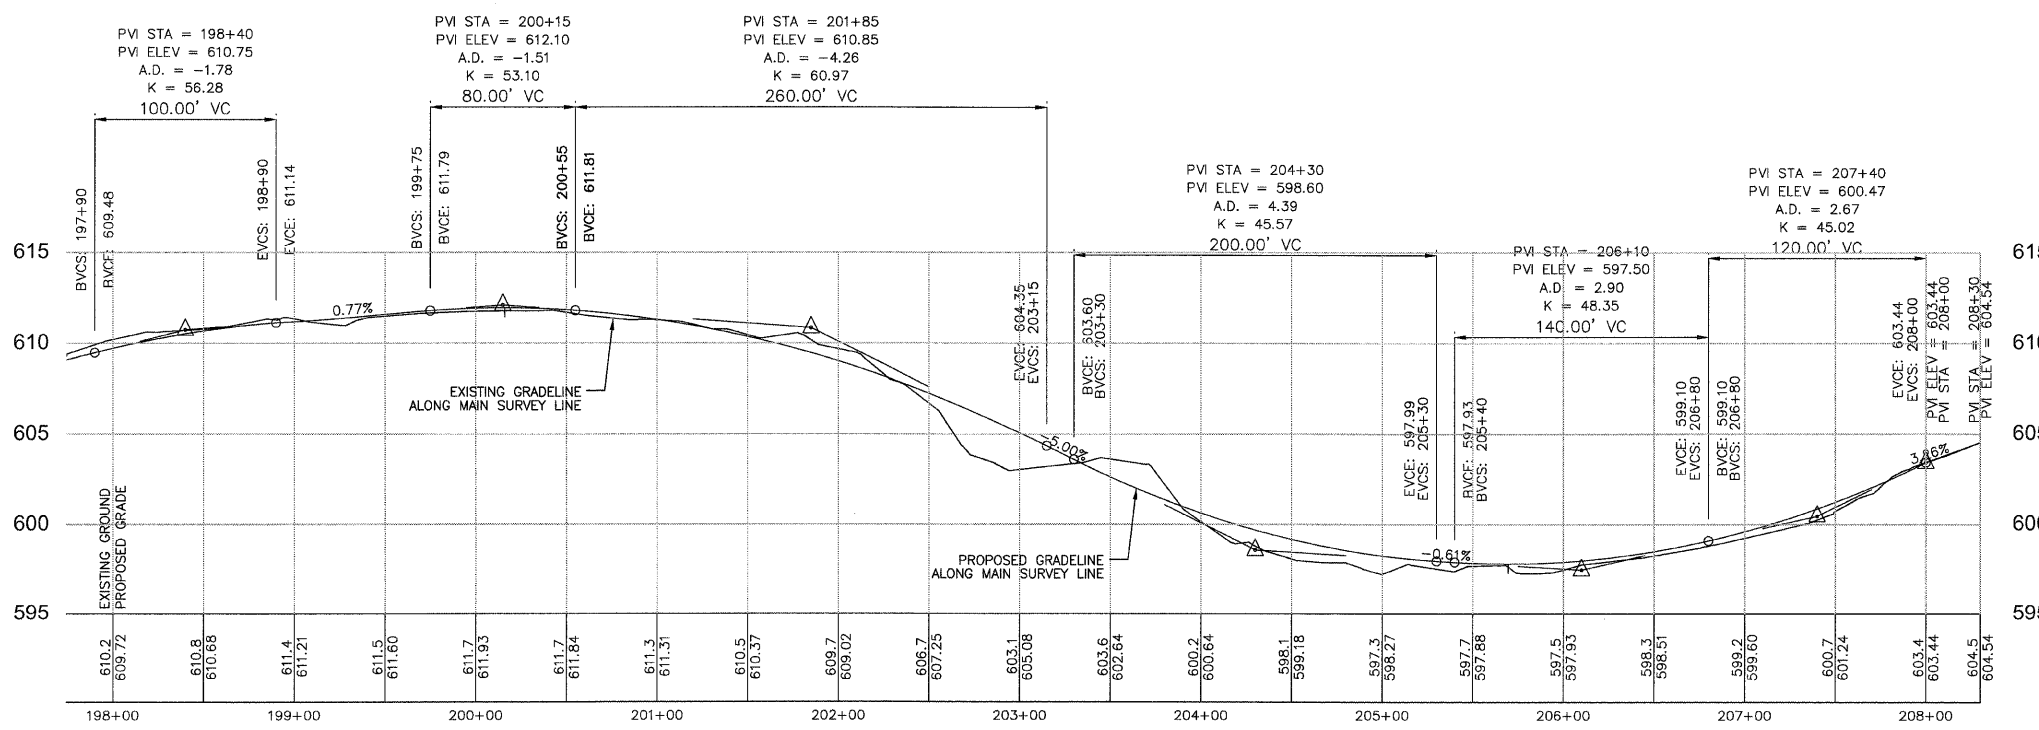

IDNR GRAND ILLINOIS TRAIL  
BIKE PATH MAINLINE PLAN & PROFILE, STA. 198+00 - STA. 208+06.42