



F.A.U. ROUTE NO.	SECTION	COUNTY	TOTAL SHEETS	SHEET NO.
		CARROLL	58	27
JOB # C-30-043-09 ILLINOIS FED. AID PROJECT 000800				

RIVERVIEW ROAD CROSSING DETAIL

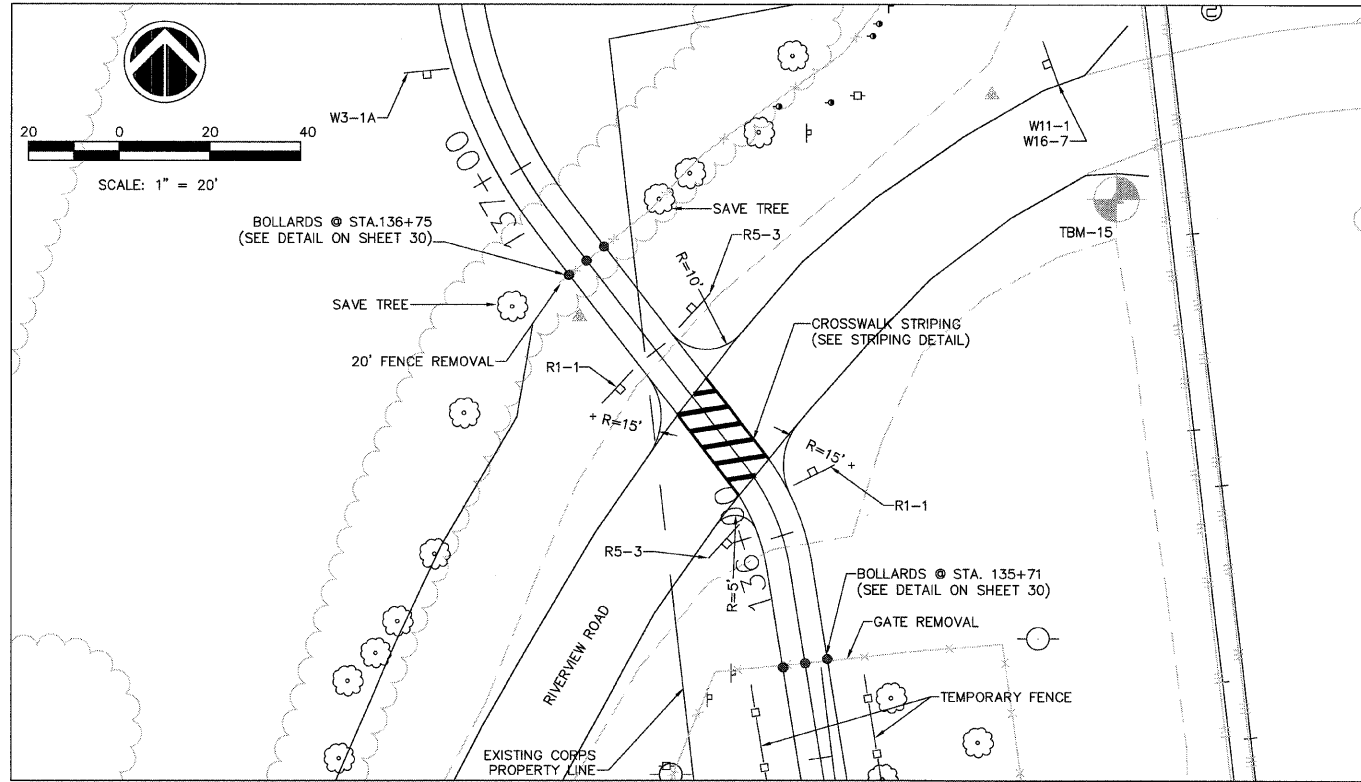

CAMPGROUND DETAIL

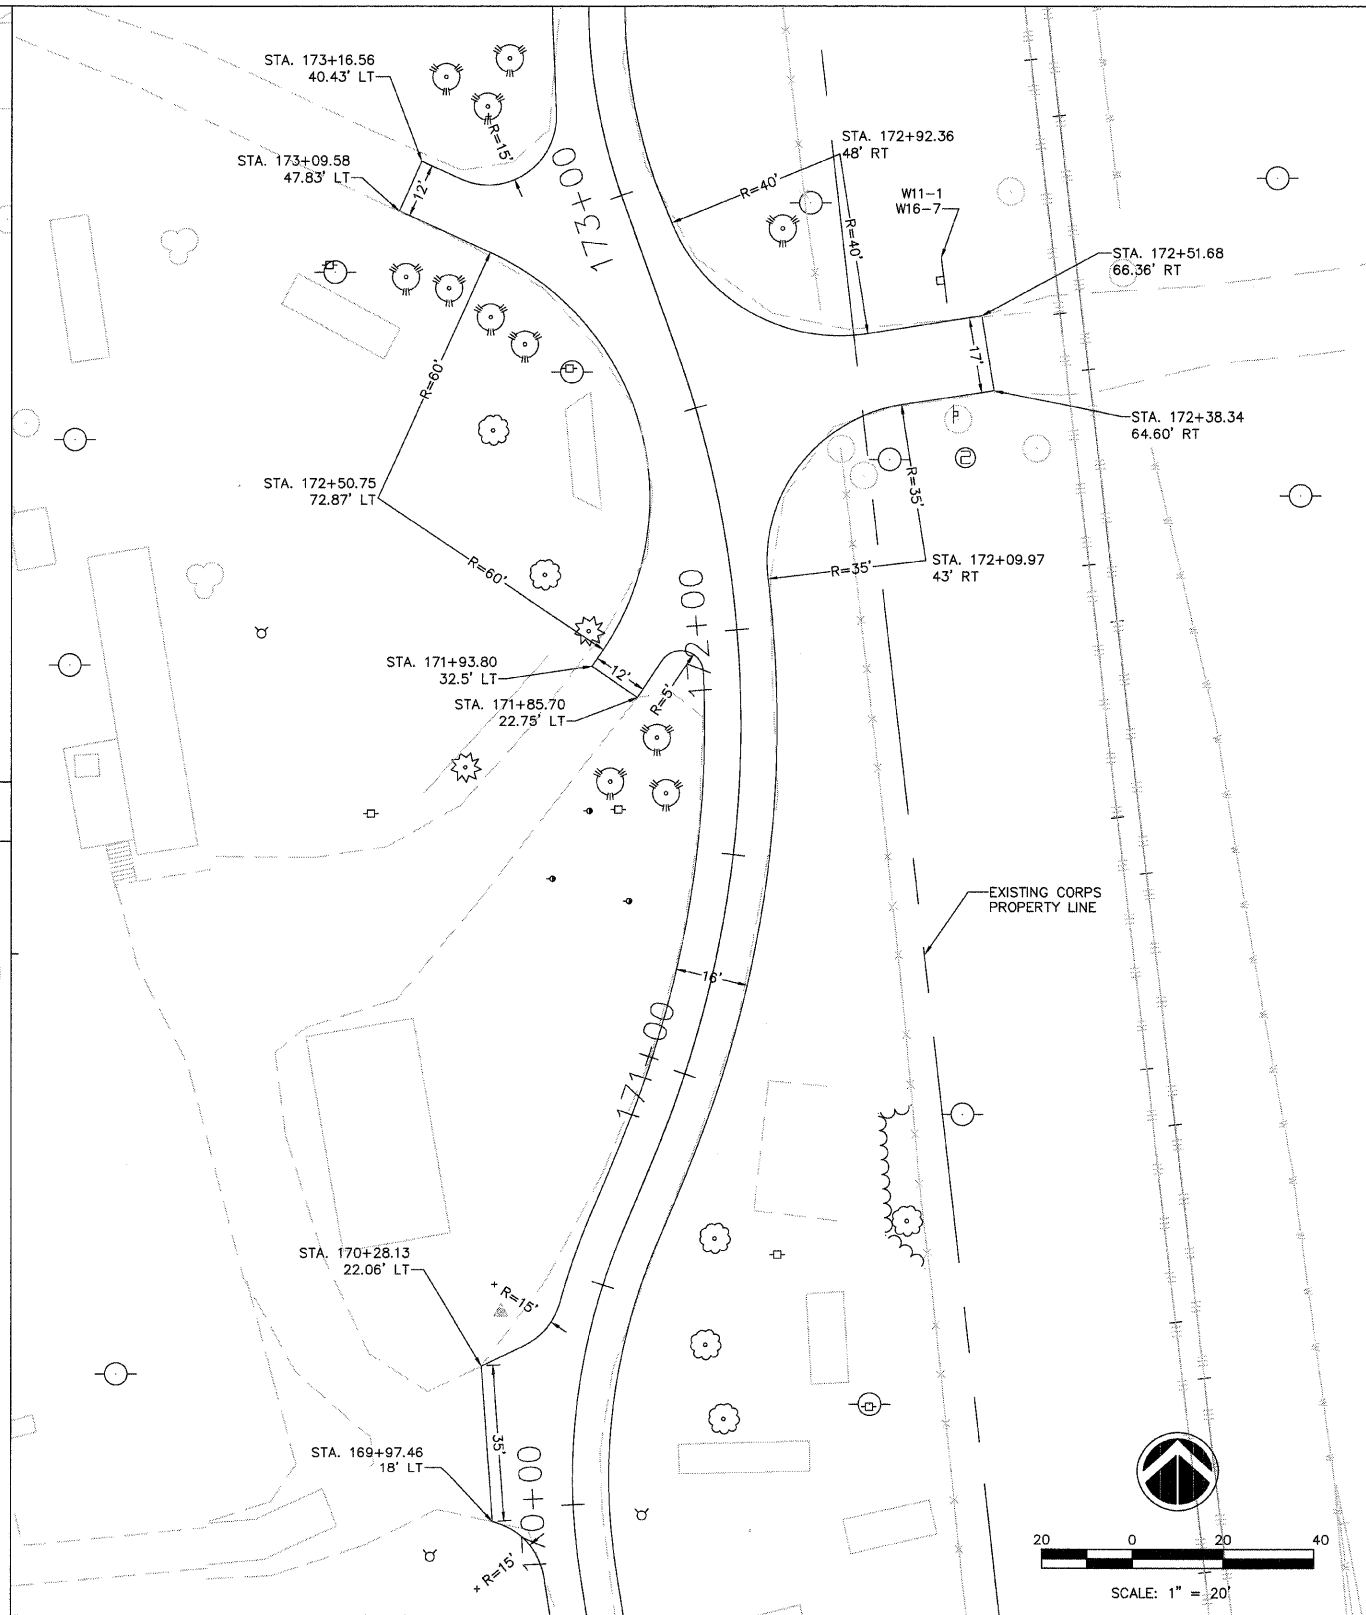

KIOSK & TRAIL LINK DETAIL

