



F.A.U. ROUTE NO.	SECTION	COUNTY	TOTAL SHEETS	SHEET NO.
		Carroll	58	35
JOB # C-30-043-09		ILLINOIS	FED. AID PROJECT 000800	

( $\varnothing$  BRIDGE)  
150+77.75


P.G.E.=POROUS GRANULAR EMBANKMENT (SQ.FT) SHOWN FOR REFERENCE  
(SEE BRIDGE BILL OF MATERIAL FOR ACTUAL QUANTITY)

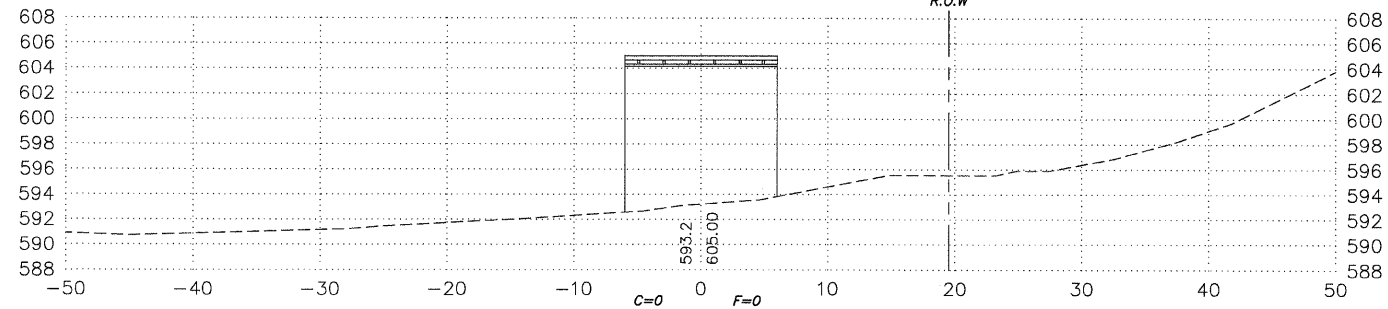


(BACK OF SOUTH ABUT.)  
150+26.67

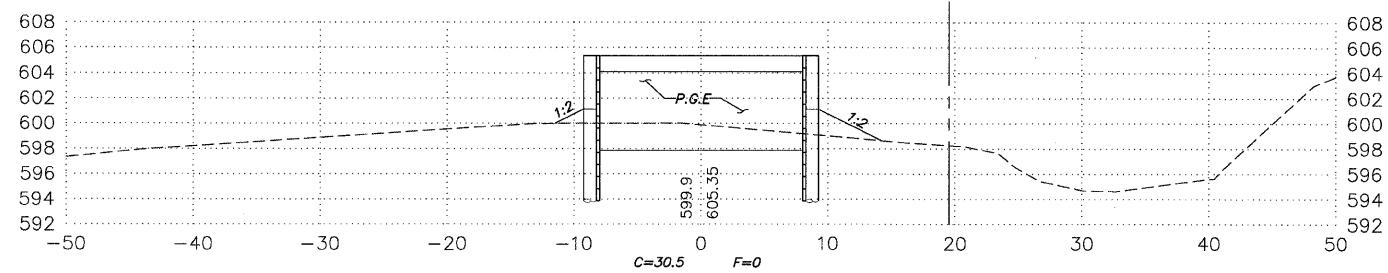


151+41.41

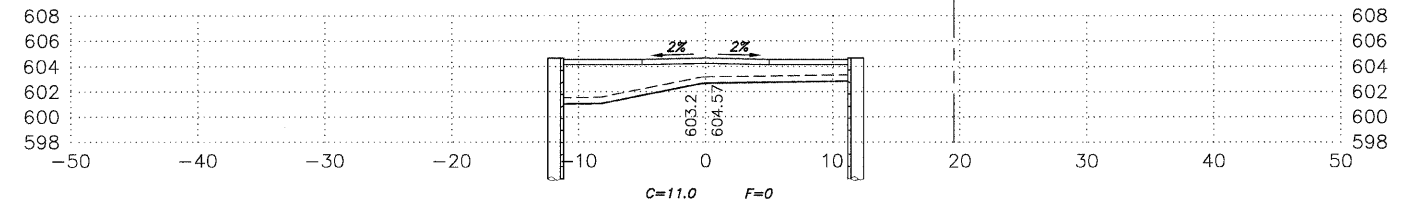

150+16.67

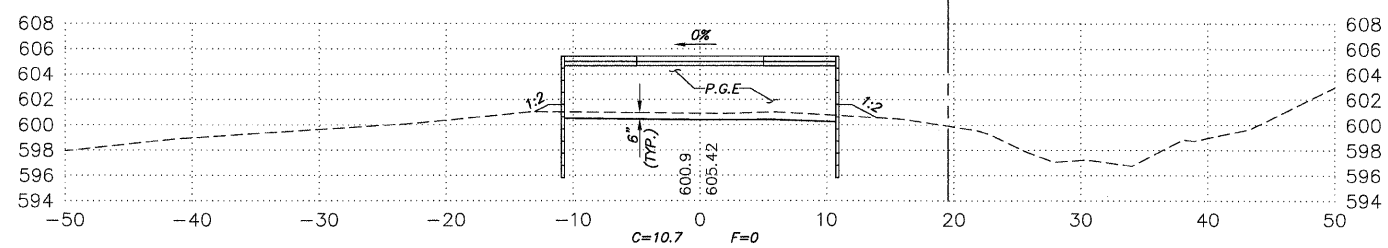


151+38.83

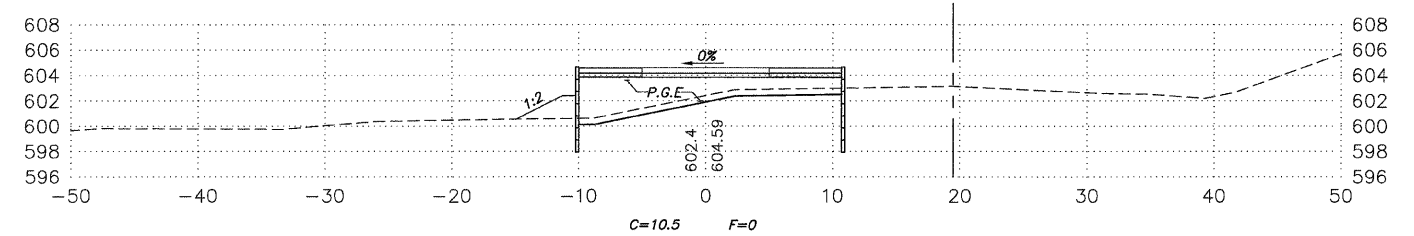


(BACK OF NORTH ABUT.)

151+28.83

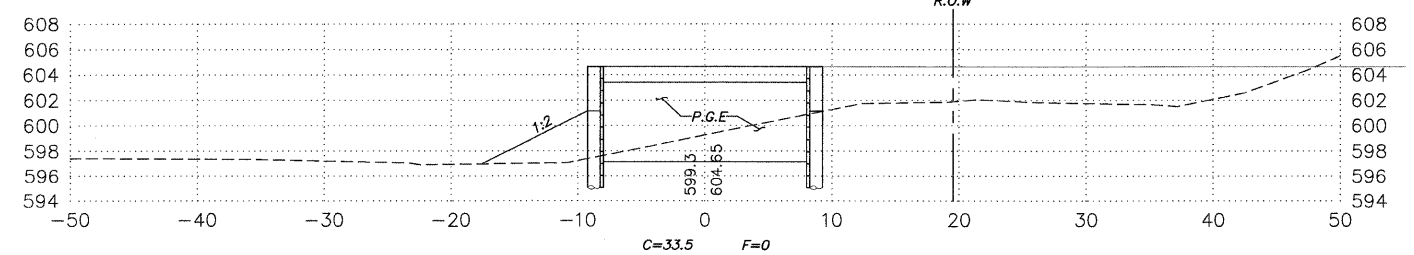

150+06.38

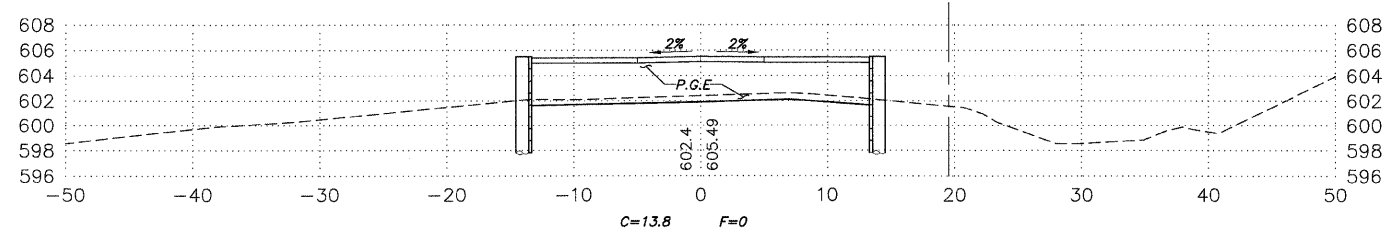

**CROSS SECTIONS**  
GRAND ILLINOIS TRAIL  
CARROLL COUNTY  
STATION 150+77.75