
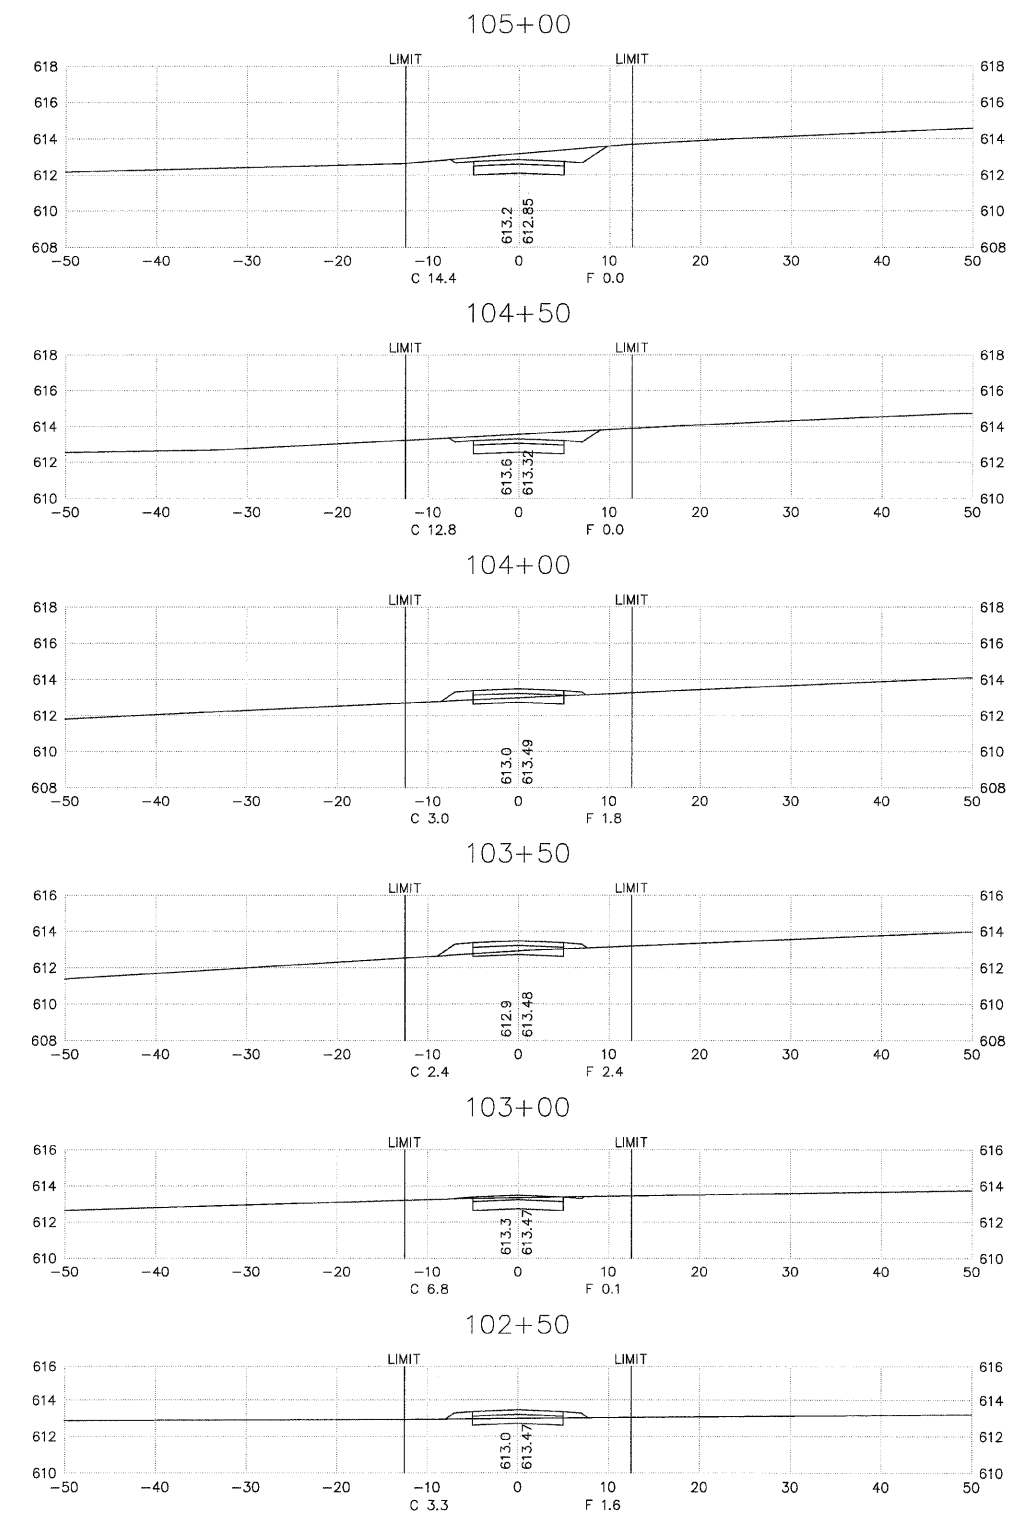


F.A.U. ROUTE NO.	SECTION	COUNTY	TOTAL SHEETS	SHEET NO.
		CARROLL	58	36
JOB # C-30-043-09		ILLINOIS	FED. AID PROJECT	0005800

NOTE:
ALL FORESLOPES ARE 3H:1V UNLESS OTHERWISE NOTED.

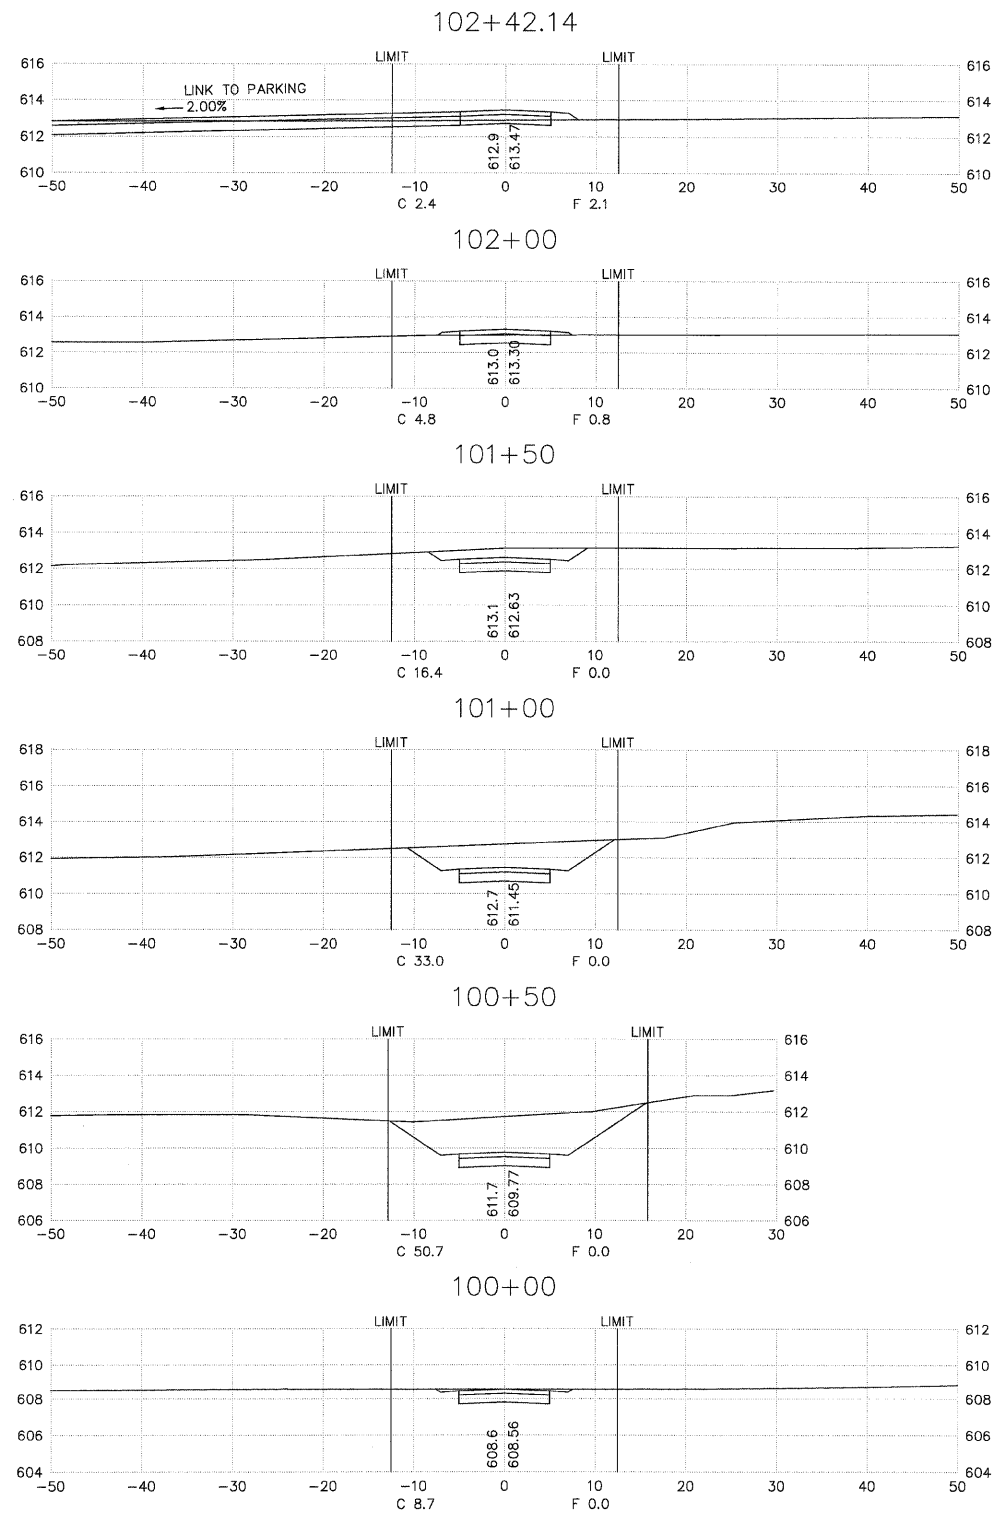

MAINLINE CROSS SECTIONS