
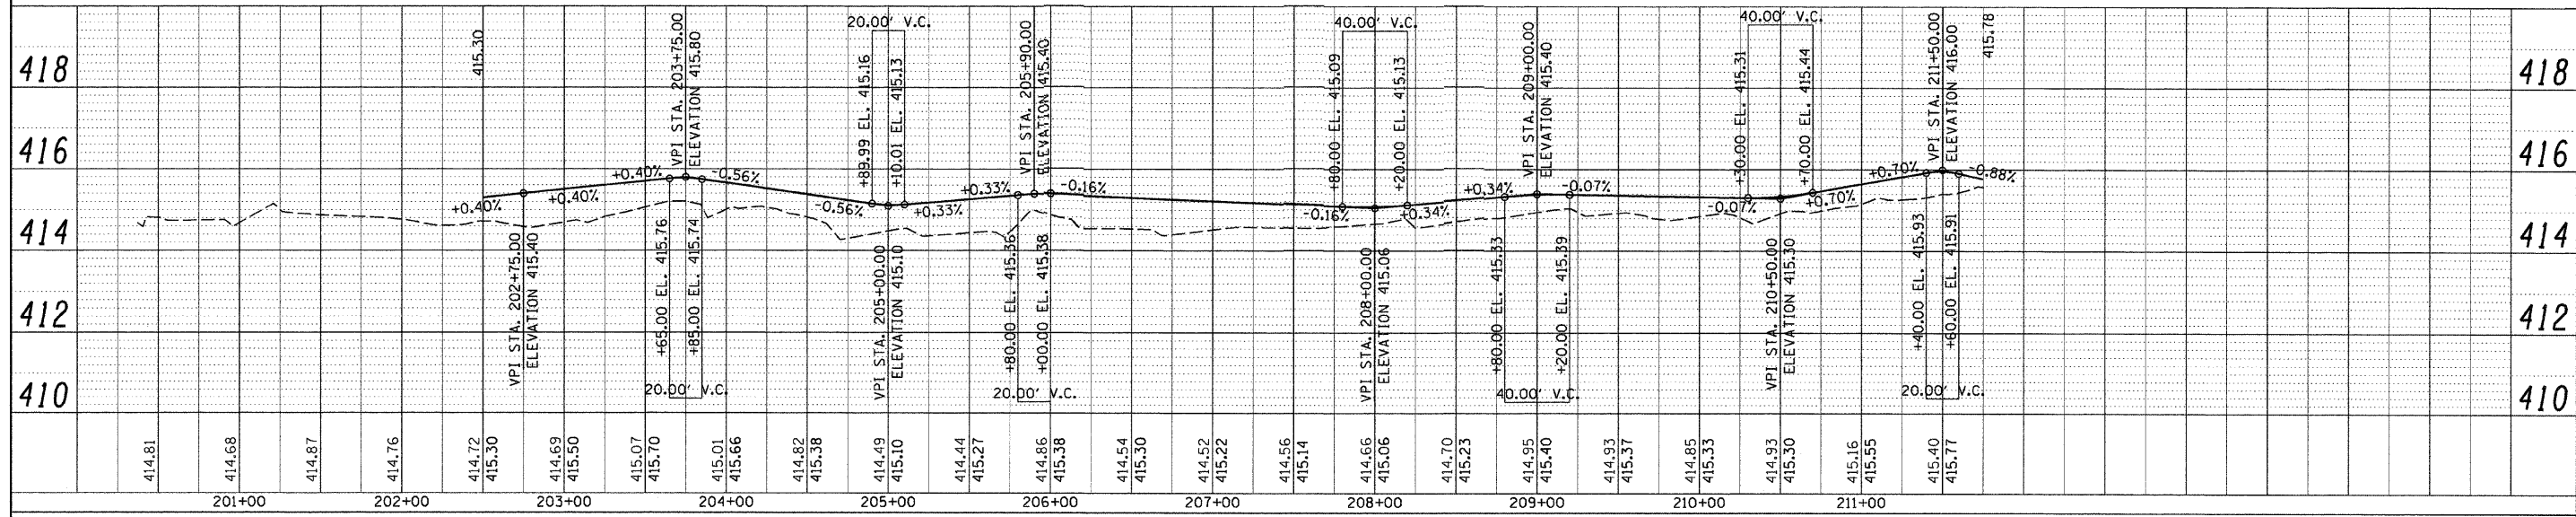
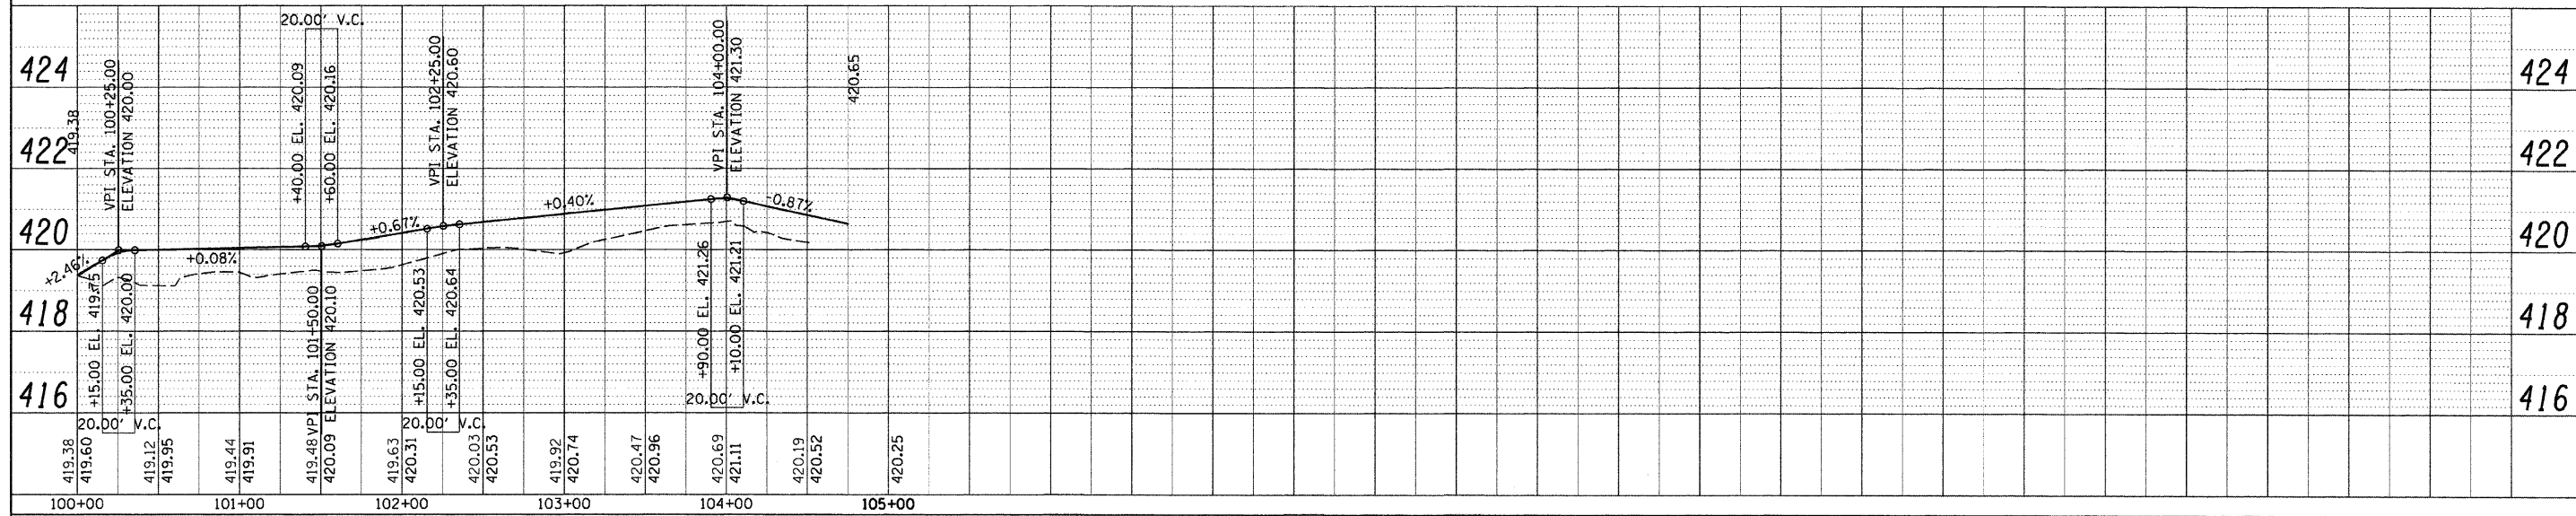


PROFILE	DATE
DESIGNED	BY
CHECKED	DATE
DRAWN	BY
NOTED	DATE
NO.	

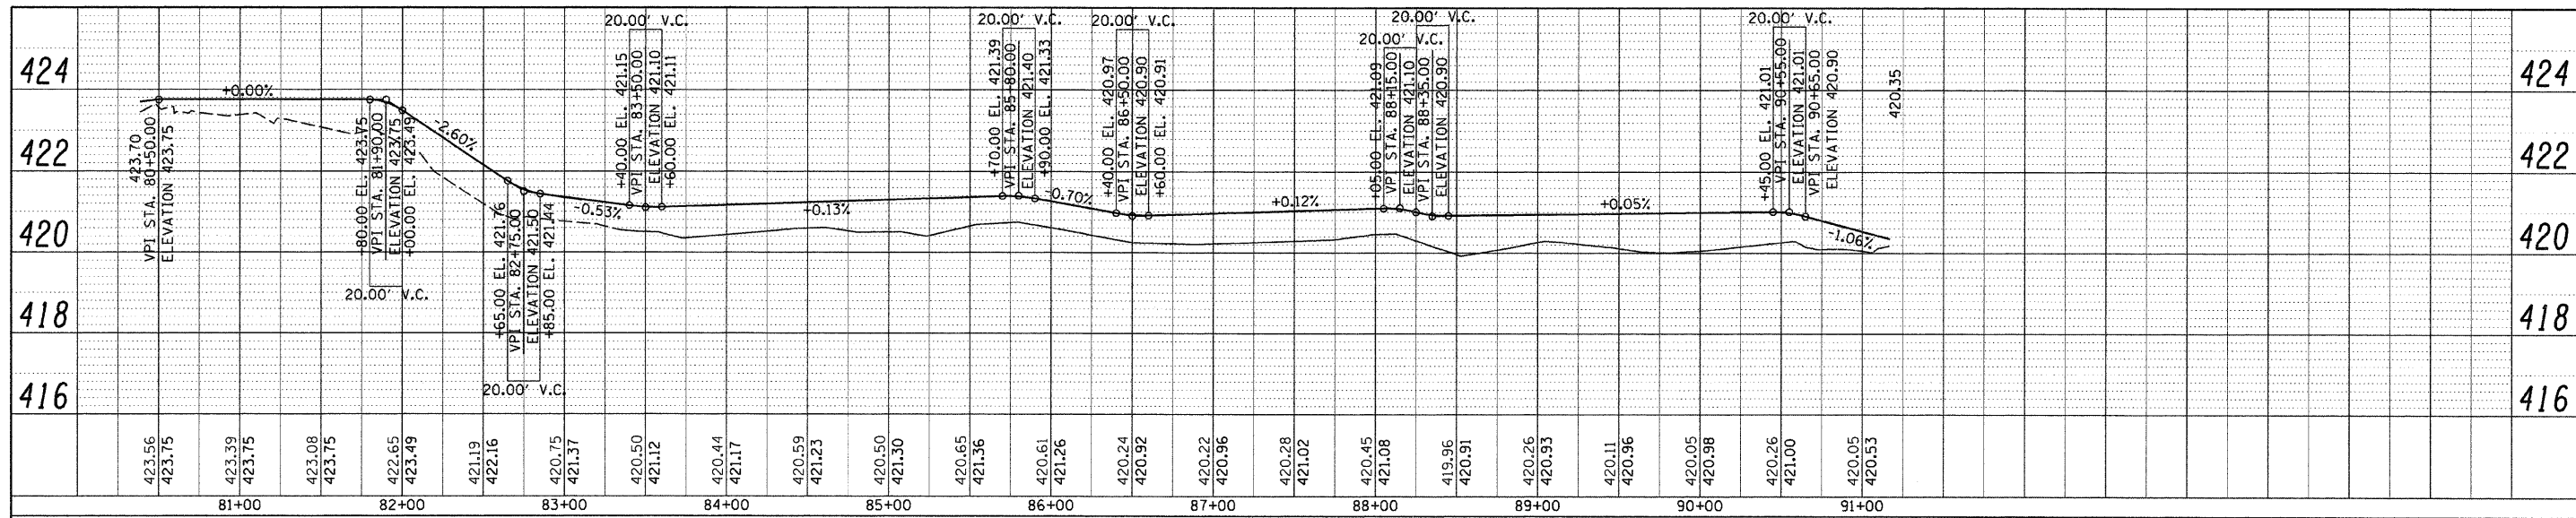

FILE NAME =	USER NAME = #USER#	DESIGNED - S.D.K.	REVISED -	STATE OF ILLINOIS DEPARTMENT OF TRANSPORTATION	SIDEWALK PROFILES CAHOKIA MOUNDS STATE HISTORIC SITE			F.A. RTE.	SECTION	COUNTY	TOTAL SHEETS	SHEET NO.	
#FILE#		CHECKED - T.T.P.	REVISED -		SCALE:	SHEET NO. 10 OF 12 SHEETS	STA.	TO STA.	ST. CLAIR	ILLINOIS	FED. AID PROJECT	12	10
		DRAWN - S.D.K.	REVISED -						CONTRACT NO. 46060				
		CHECKED - 5/8/09	REVISED -										