



F.A.I. RTE.	SECTION	COUNTY	TOTAL SHEETS	SHEET NO.
94	2005-030 I	COOK	29	3
STA. 2212+06.2		TO STA. 2338+58.7		
FED. ROAD DIST. NO.	ILLINOIS	FED. AID PROJECT		

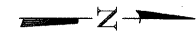

60A01

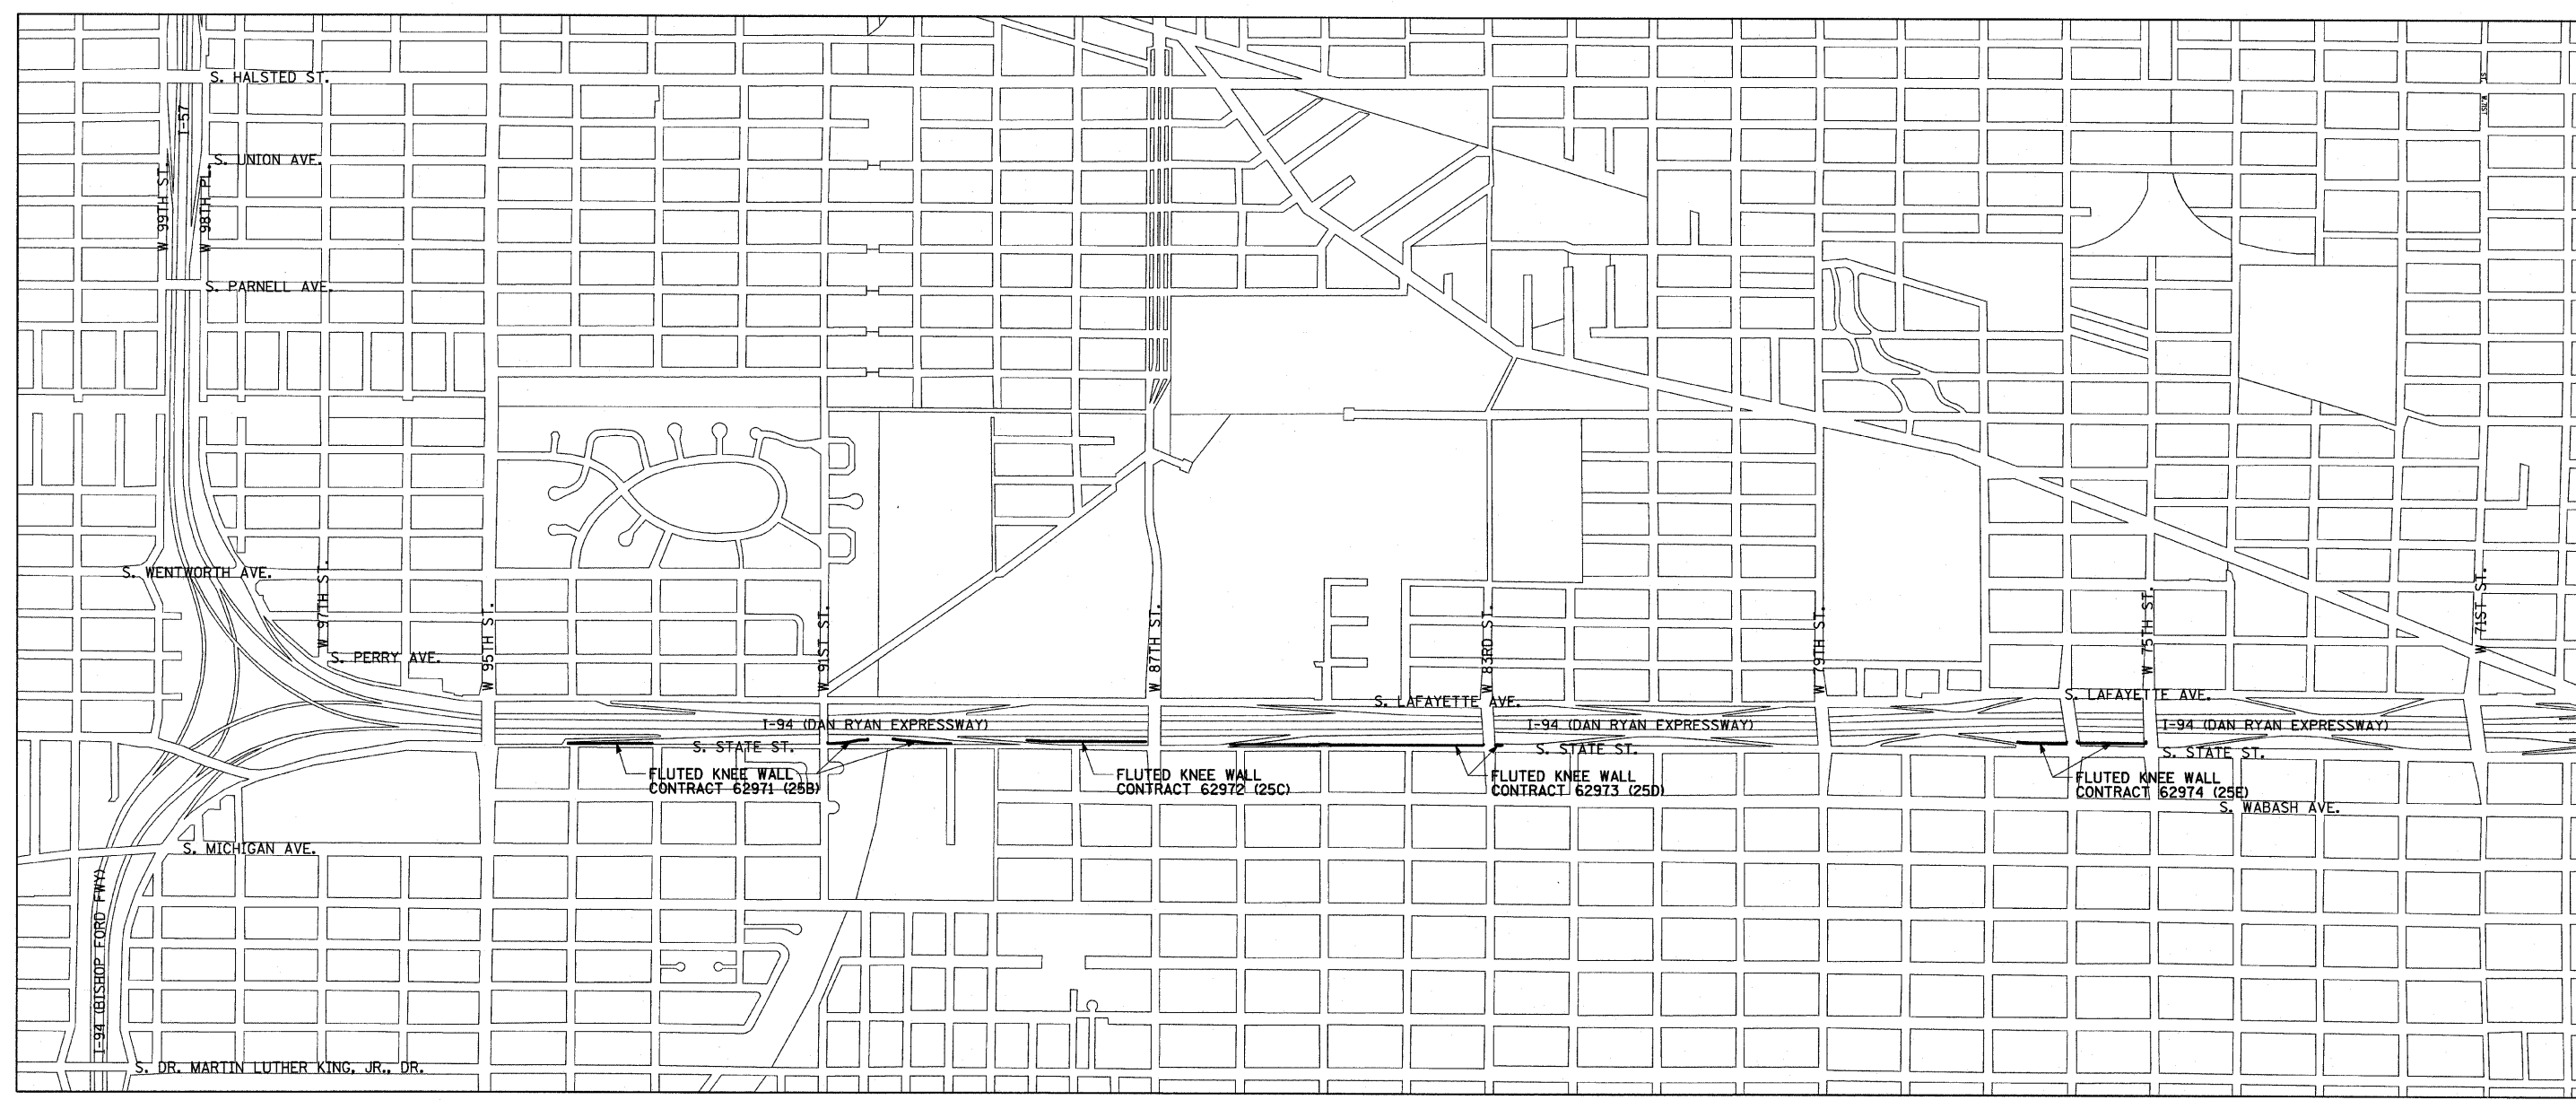

**TYLIN** INTERNATIONAL

REVISIONS	
NAME	DATE

ILLINOIS DEPARTMENT OF TRANSPORTATION  
**F.A.I. 94 (DAN RYAN EXPRESSWAY)**  
**LOCATION PLAN**  
**FLUTED KNEE WALLS**

SCALE: NOT TO SCALE      DRAWN BY: MAF  
DATE: FEBRUARY 13, 2009      CHECKED BY: TGB, MI

PR02373 V000A33V8331013A007  
 3/19/2009 10:53:07 AM