



F.A.I. RTE.	SECTION	COUNTY	TOTAL SHEETS	SHEET NO.
94	2005-031 I	COOK	29	3
STA. 1216+88.4		TO STA. 1347+14.0		
FED. ROAD DIST. NO.		ILLINOIS FED. AID PROJECT		

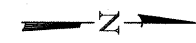

60A02

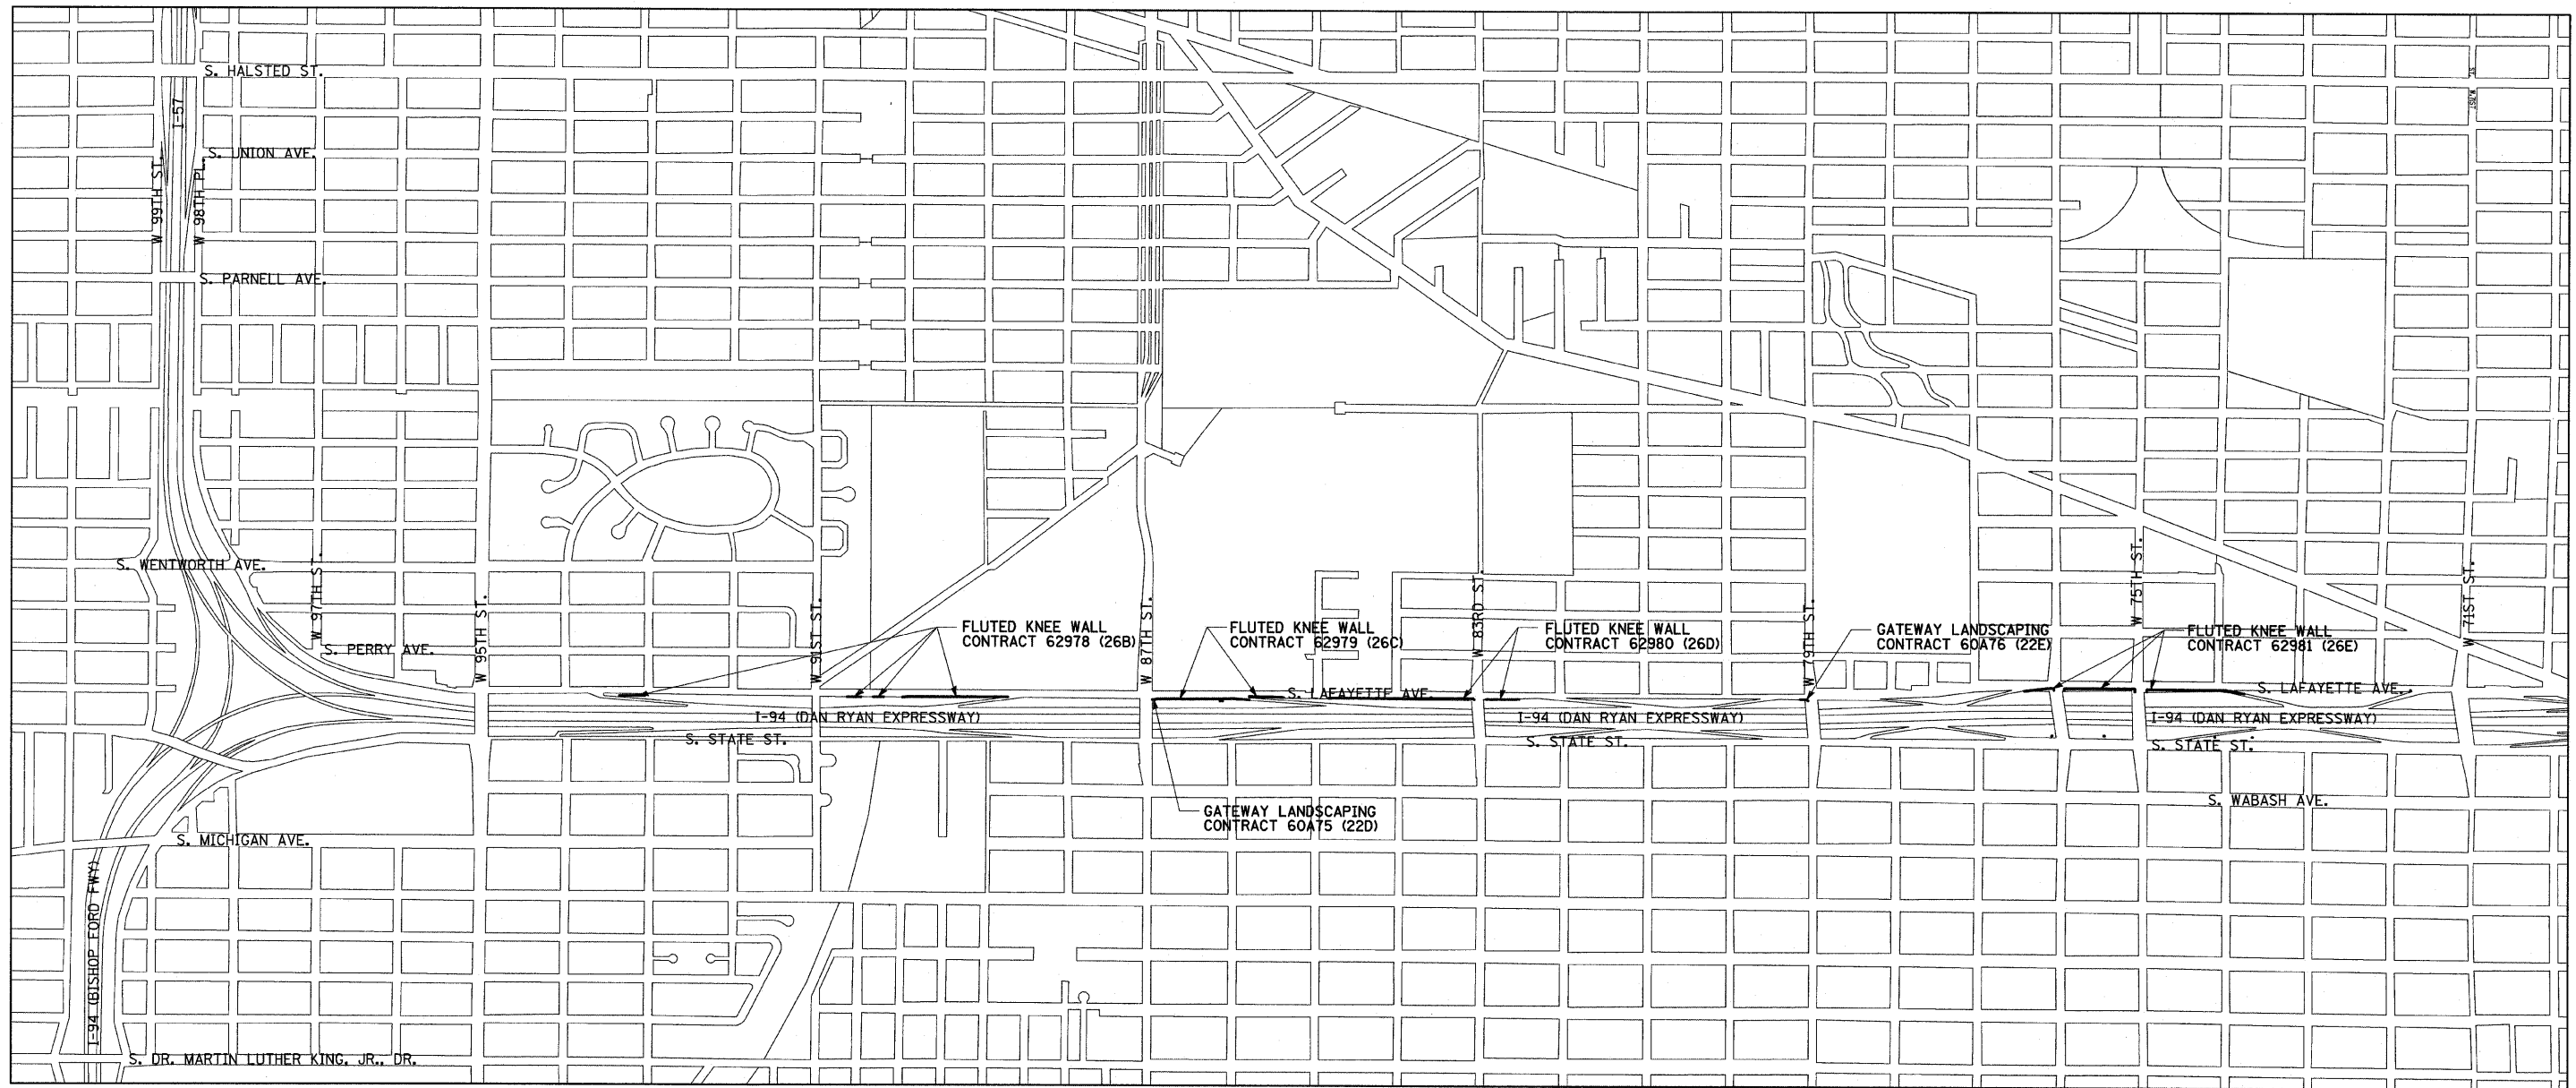

TYLIN INTERNATIONAL

REVISIONS	
NAME	DATE

ILLINOIS DEPARTMENT OF TRANSPORTATION
F.A.I. 94 (DAN RYAN EXPRESSWAY)
LOCATION PLAN
FLUTED KNEE WALLS
 SCALE: NOT TO SCALE DRAWN BY: MAF
 DATE: FEBRUARY 13, 2009 CHECKED BY: TGB, MI

3/19/2009 10:35:27 AM