
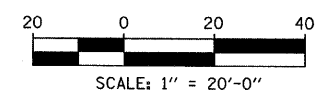
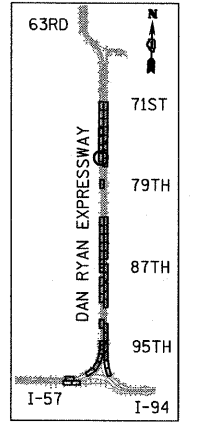
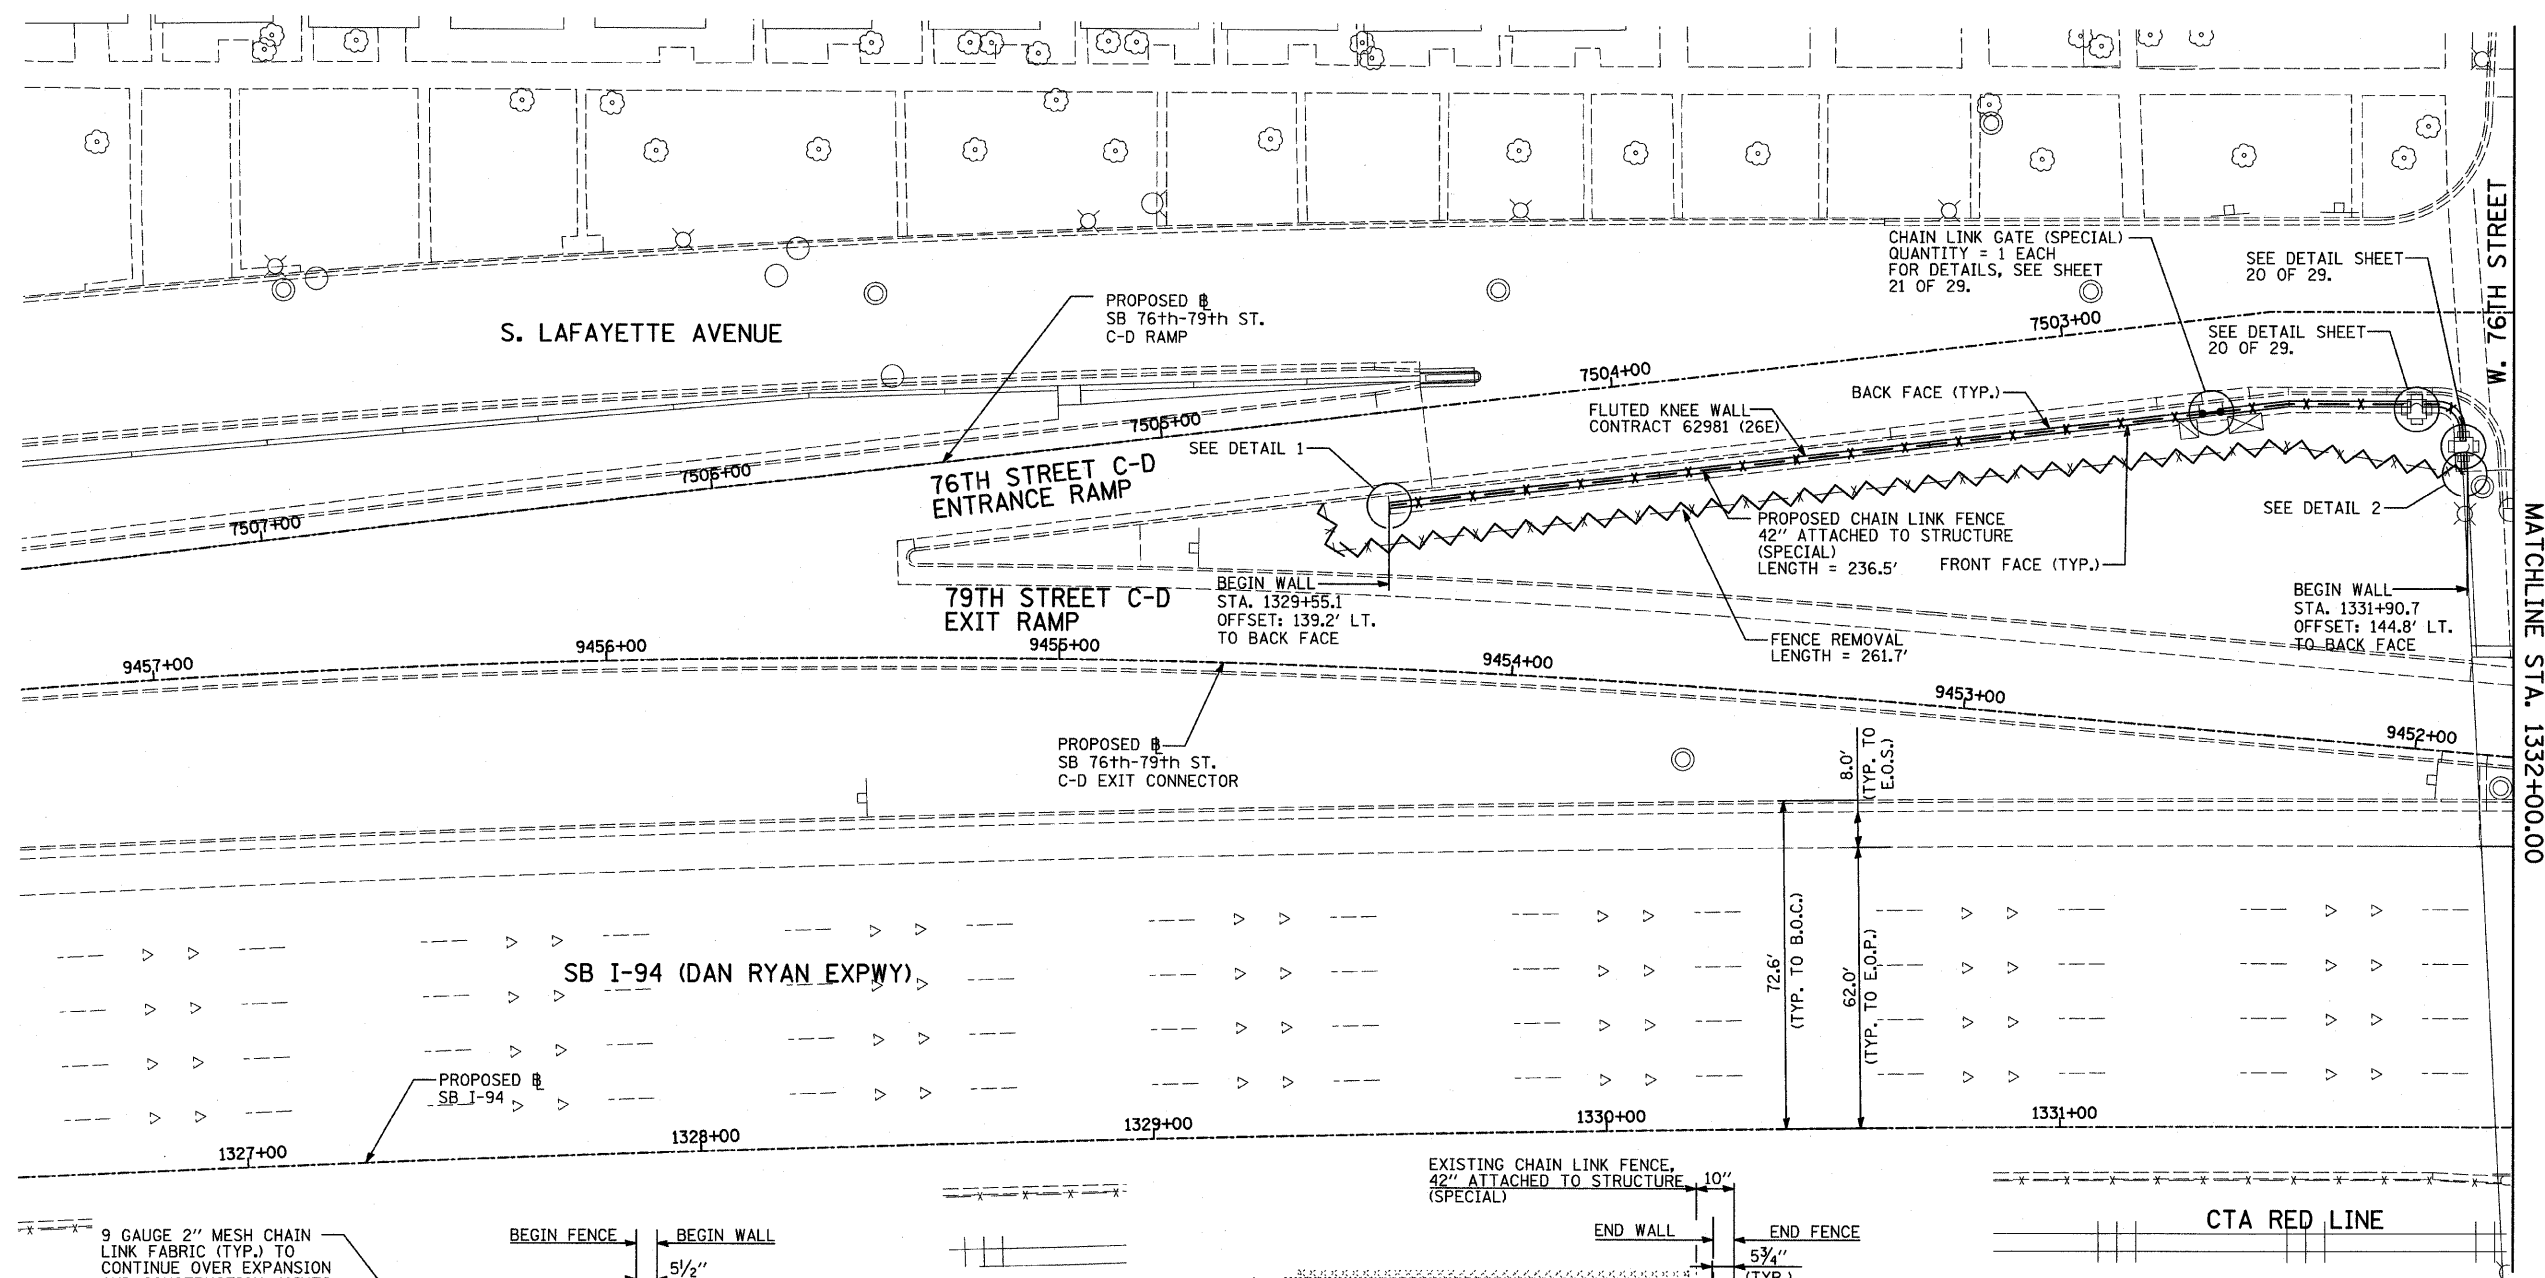


F.A.I. RTE.	SECTION	COUNTY	TOTAL SHEETS	SHEET NO.
94	2005-031 I	COOK	29	15
STA. 1216+88.4		TO STA. 1347+14.0		
FED. ROAD DIST. NO.	ILLINOIS	FED. AID PROJECT		

60A02

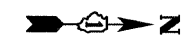

LEGEND:

FENCE REMOVAL

NOTES:


- FOR CHAIN LINK FENCE, 42" ATTACHED TO STRUCTURE (SPECIAL), SEE SHEET 19 OF 29.

REVISIONS	
NAME	DATE


ILLINOIS DEPARTMENT OF TRANSPORTATION
F.A.I. 94 (DAN RYAN EXPRESSWAY) PROPOSED PLAN
SB I-94 (DAN RYAN EXPRESSWAY)
STA. 1326+50.00 TO STA. 1332+00.00
CONTRACT 26E LOCATION

SCALE: 1"=20'
DATE: FEBRUARY 13, 2009

DRAWN BY: MAF
CHECKED BY: TGB, MI

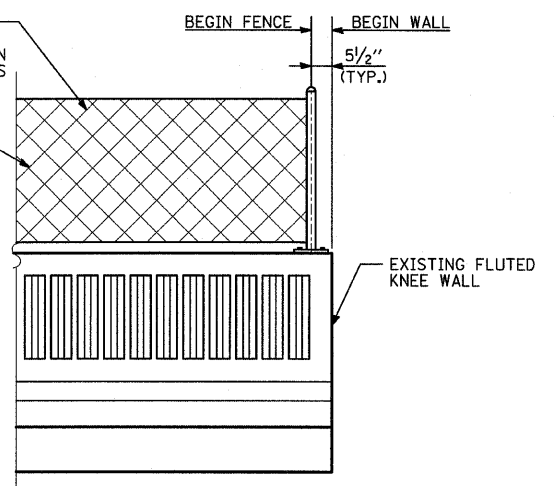

DETAIL 1
(LOOKING EAST)

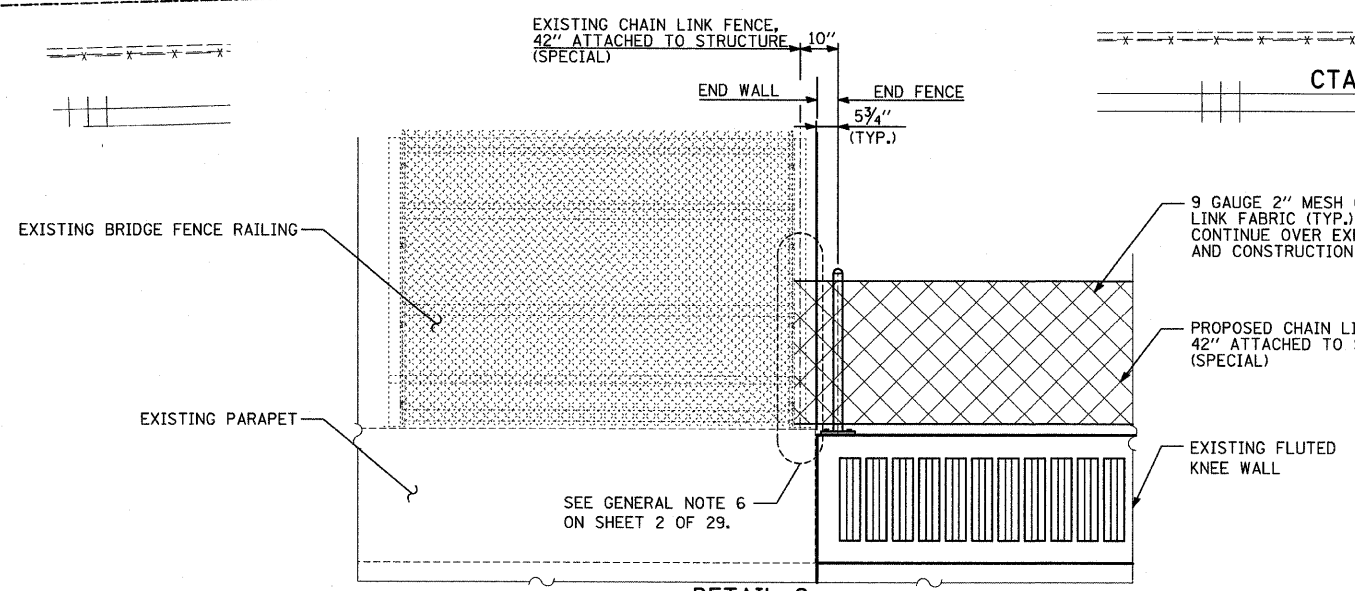

DETAIL 2
(LOOKING SOUTH)

TYLIN INTERNATIONAL

P:\02373\Road\34\PP26E6103a.dgn
 3/19/2009 12:17:31 PM