


BACK FACE ELEVATION - GATE IN OPEN POSITION

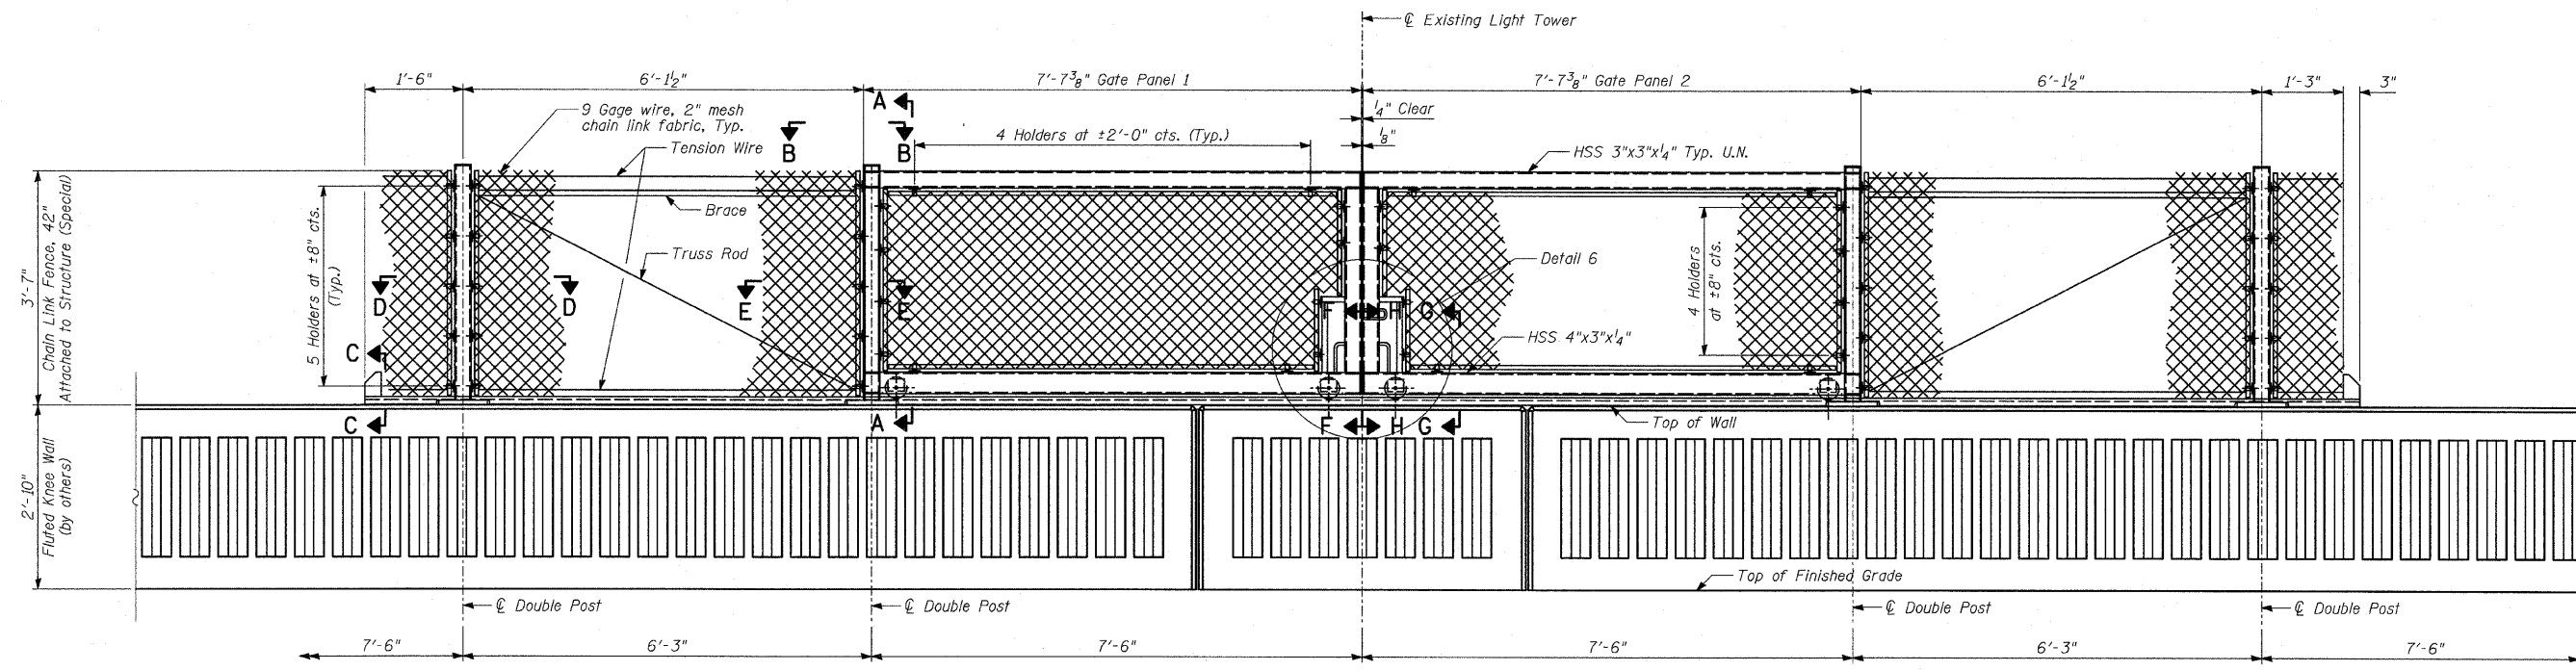

BACK FACE ELEVATION - GATE IN CLOSED POSITION

- NOTES:**
1. For notes, see Sheet 22 of 29.
 2. For Sections A-A, B-B, D-D & E-E, see Sheet 24 of 29.
 3. For Sections C-C, F-F, G-G, H-H, J-J and Details 4, 5, 6 & 7, see Sheet 25 of 29.

REVISIONS	
NAME	DATE

ILLINOIS DEPARTMENT OF TRANSPORTATION
F.A.I. 94 (DAN RYAN EXPRESSWAY)
**CHAIN LINK GATE ASSEMBLY (SPECIAL),
 GATE ELEVATIONS**

S.N. _____ DESIGNED BY: MAF
 SCALE: N.T.S. DRAWN BY: MAF
 DATE: FEBRUARY 13, 2009 CHECKED BY: MI