


F.A.I. RTE.	SECTION	COUNTY	TOTAL SHEETS	SHEET NO.
55	99 (1&2) I-11	WILL	176	30
STA.		TO STA.		
FED. ROAD DIST. NO.		ILLINOIS FED. AID PROJECT		

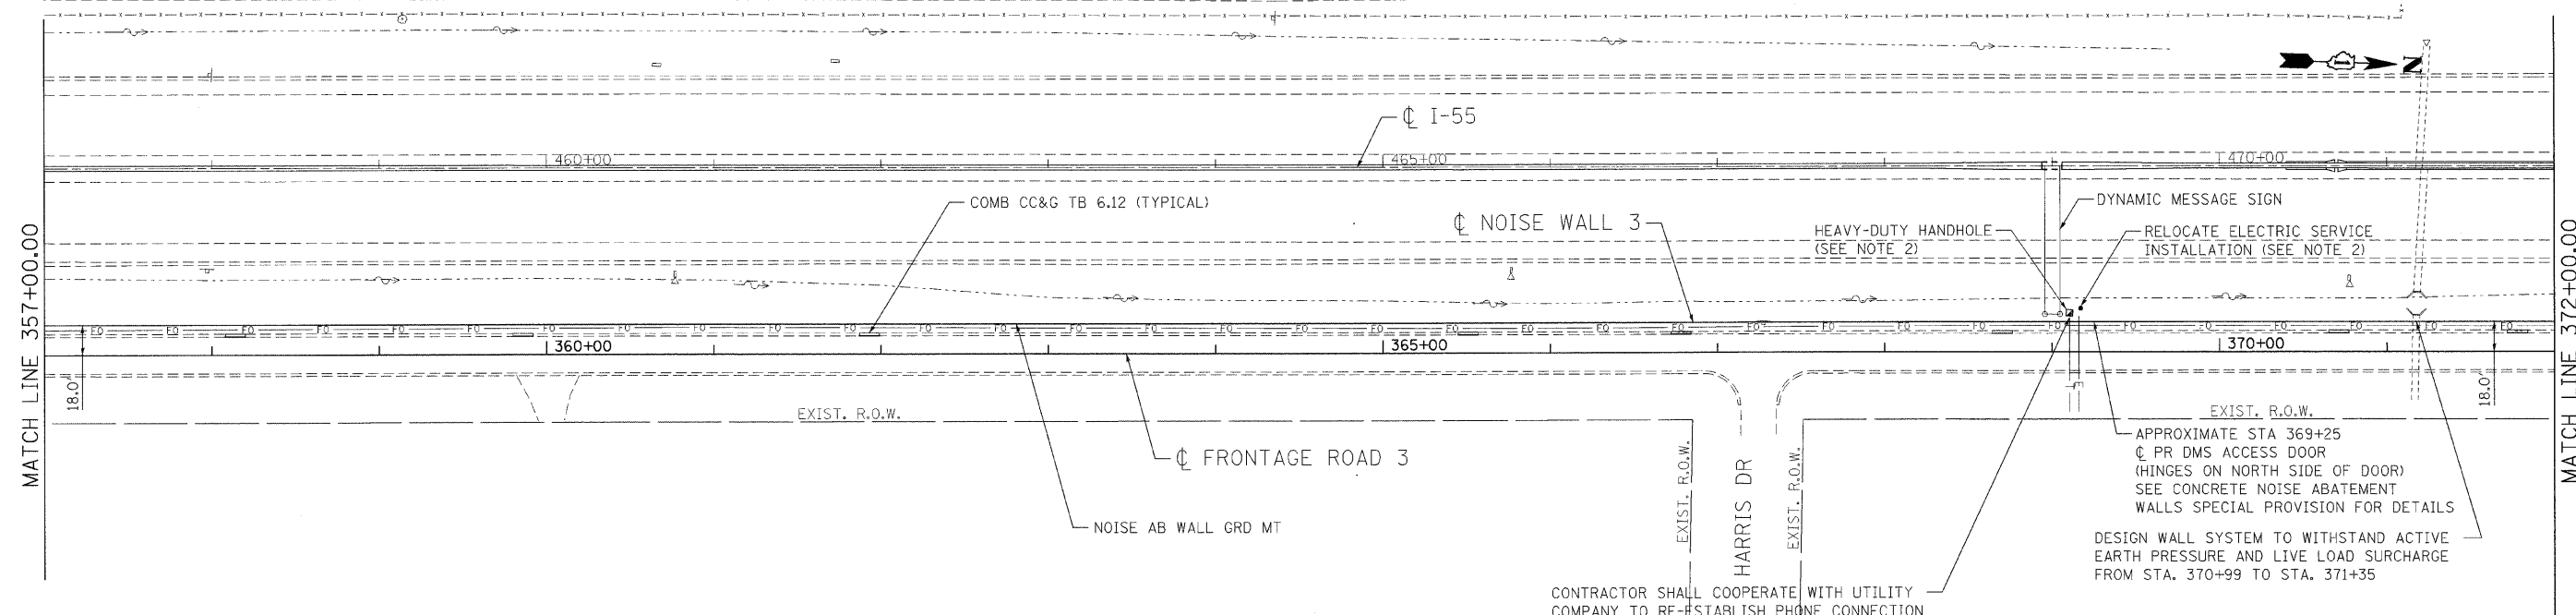


NOTES

1. SEE DRAINAGE SCHEDULES AND DRAINAGE DETAILS FOR LOCATIONS OF COMBINATION CURB AND GUTTER ASSOCIATED WITH PROPOSED CULVERT OUTLETS.

CONTRACTOR SHALL COOPERATE WITH UTILITY COMPANY TO RE-ESTABLISH PHONE CONNECTION AND SHALL COORDINATE THE SCHEDULE FOR THIS WORK WITH THE ENGINEER.

2. THE CONTRACTOR MAY TAKE THE DYNAMIC MESSAGE SIGN OUT OF SERVICE FOR UP TO ONE WEEK WHILE RELOCATING THE ELECTRIC SERVICE INSTALLATION AND REMOVING AND INSTALLING THE HANDHOLE. THE CONTRACTOR SHALL SUBMIT A PLAN SHOWING THE PROPOSED LOCATION OF THE ELECTRIC SERVICE INSTALLATION AND HANDHOLE FOR REVIEW AND APPROVAL BY THE ENGINEER A MINIMUM OF 2 WEEKS IN ADVANCE OF THE WORK. THE CONTRACTOR SHALL SUBMIT A REQUEST WITH THE PROPOSED DATES FOR THIS WORK, TO THE ENGINEER FOR APPROVAL, A MINIMUM OF 72 HOURS IN ADVANCE OF THE WORK.

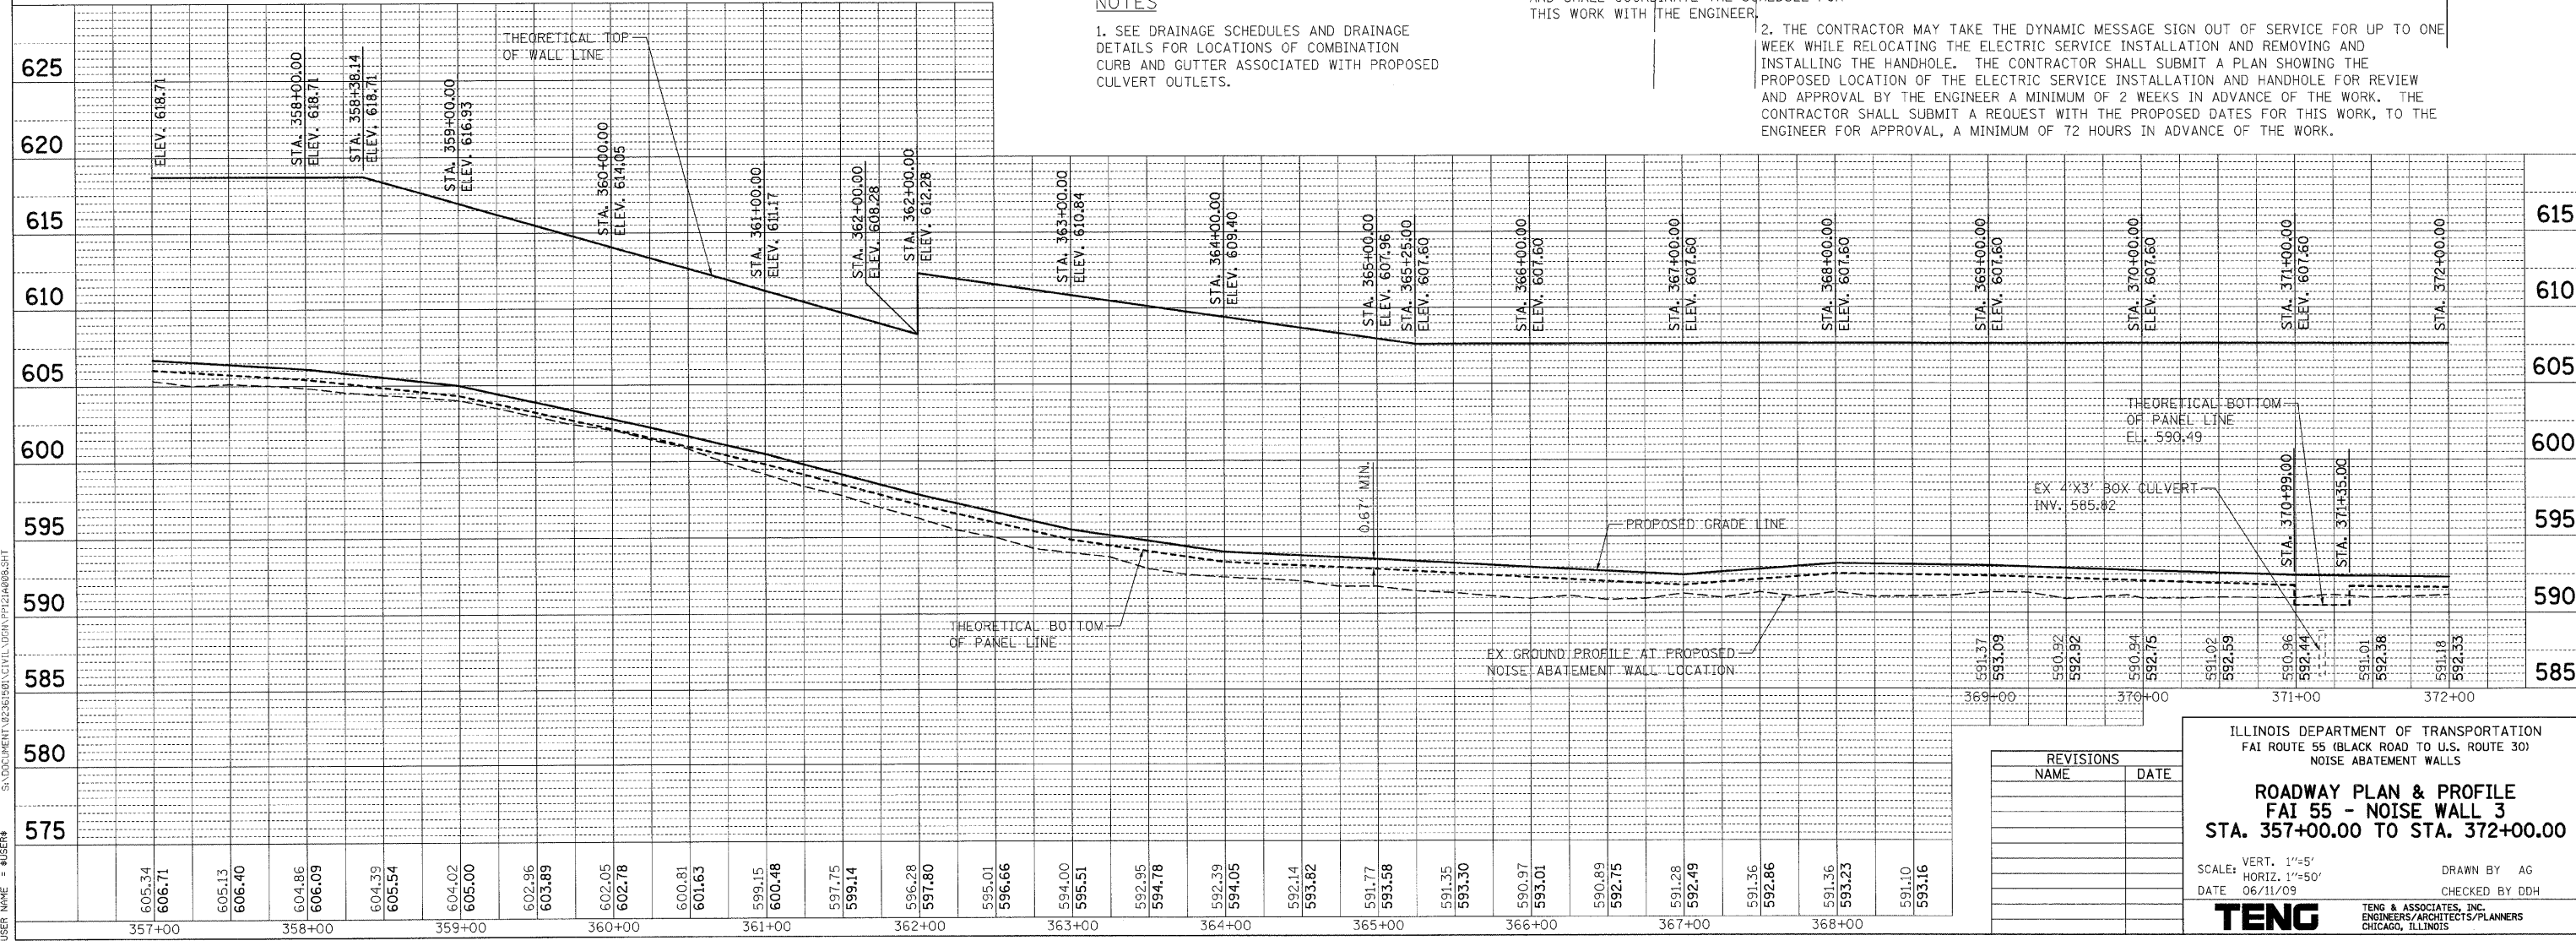

REVISIONS	
NAME	DATE

ILLINOIS DEPARTMENT OF TRANSPORTATION
FAI ROUTE 55 (BLACK ROAD TO U.S. ROUTE 30)
NOISE ABATEMENT WALLS

**ROADWAY PLAN & PROFILE
FAI 55 - NOISE WALL 3
STA. 357+00.00 TO STA. 372+00.00**

SCALE: VERT. 1"=5'
HORIZ. 1"=50'

DATE 06/11/09

DRAWN BY AG
CHECKED BY DDH

TENG TENG & ASSOCIATES, INC.
ENGINEERS/ARCHITECTS/PLANNERS
CHICAGO, ILLINOIS

DATE: 6/11/2009 11:04:55
FILE NAME: S:\DOCUMENT\2009\60B\60B\06\CTV\PLAN\N121A062.DWG
USER NAME: RUSERN

PLOT DATE: #DATE#
FILE NAME: #FILE#
SCALE: #SCALE#
USER NAME: #USER#

PROFILE: DRAWN: [blank]
PLOTTED: [blank]
GRADES CHECKED: [blank]
STRUCTURE: NOT IN TIME CPD

PLAN: REVISIONS: [blank]
PLOTTED: [blank]
ALIGNMENT CHECKED: [blank]
NOTE BOOK NO.: [blank]
CADD FILE NAME: [blank]