



F.A.I. RTE.	SECTION	COUNTY	TOTAL SHEETS	SHEET NO.
55	99 (1&2) I-11	WILL	176	32
STA.		TO STA.		
FED. ROAD DIST. NO.		ILLINOIS FED. AID PROJECT		

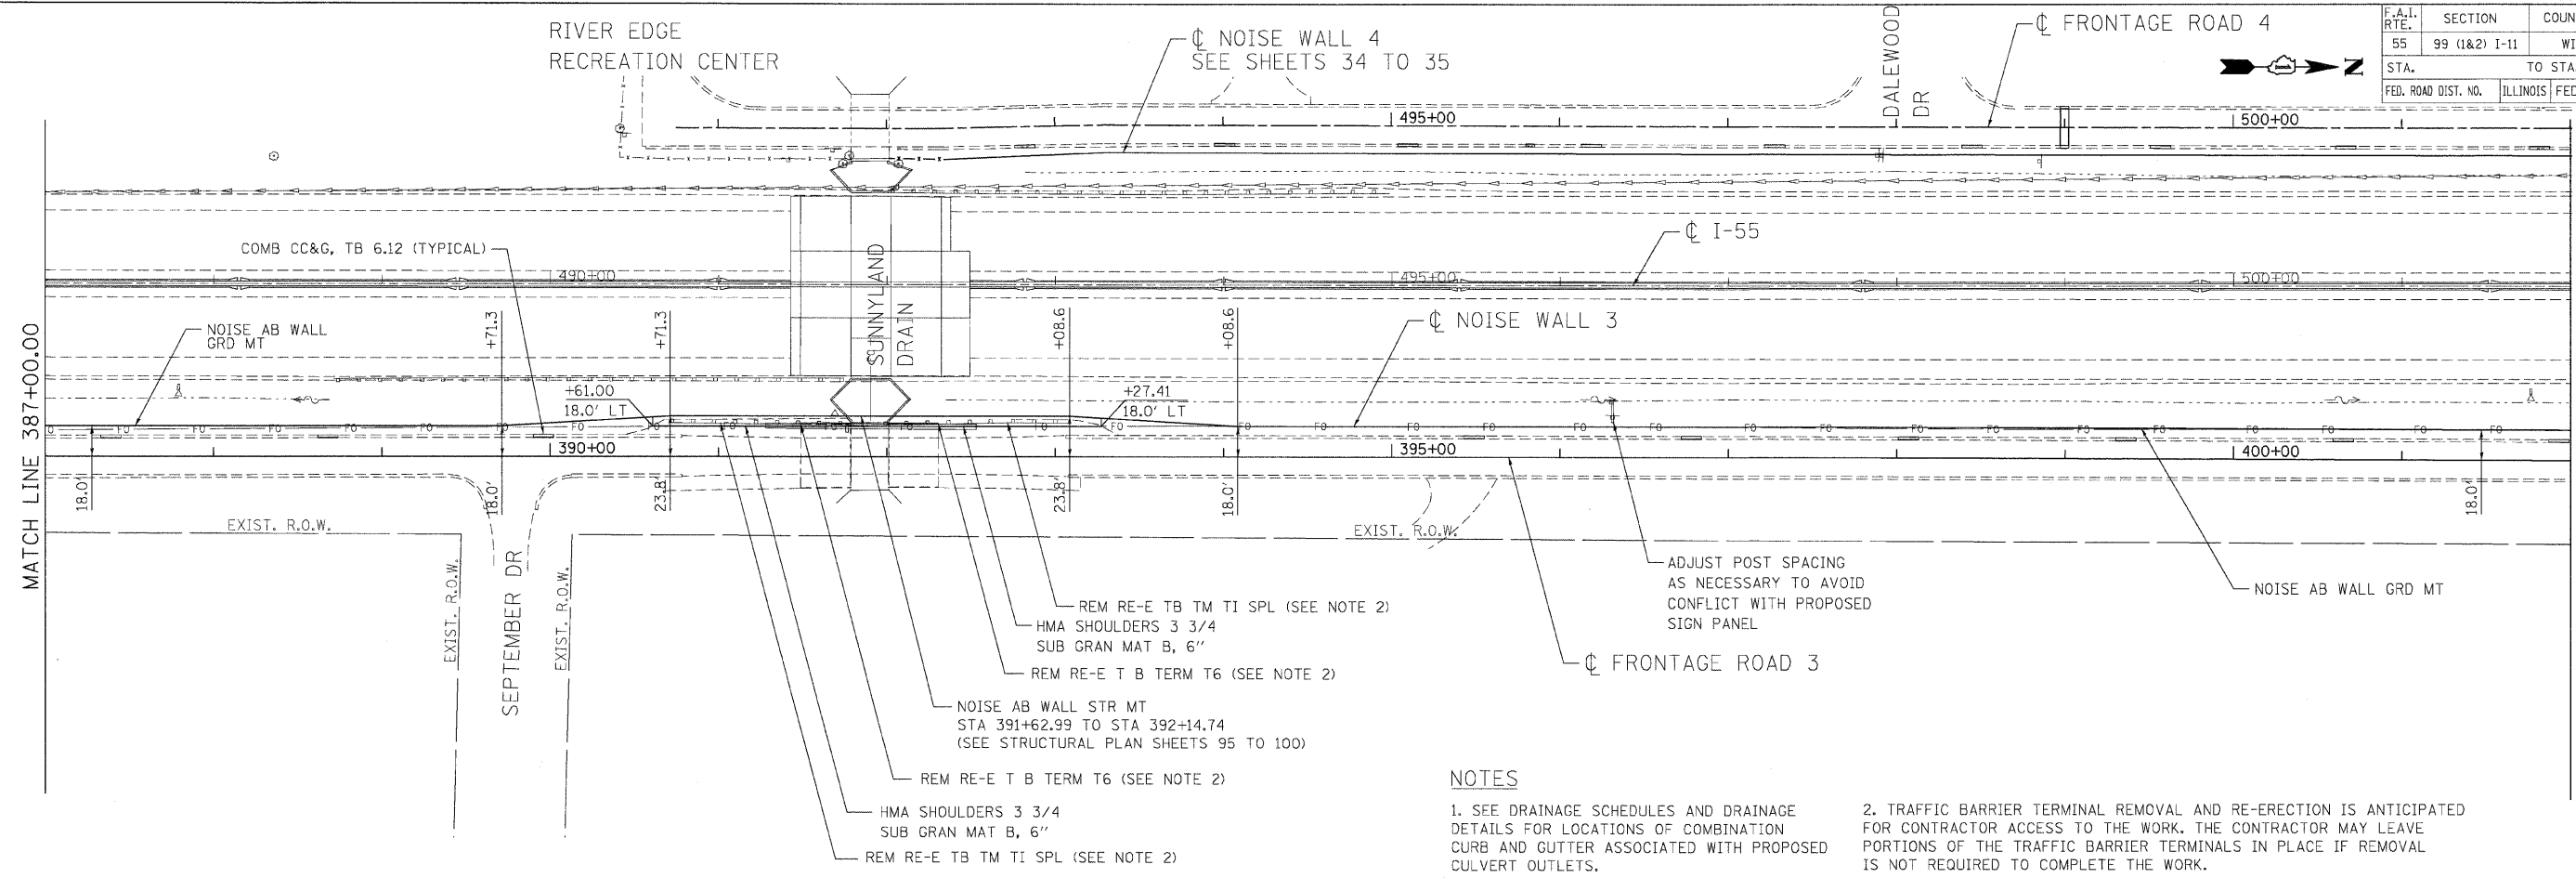

NOTES

- SEE DRAINAGE SCHEDULES AND DRAINAGE DETAILS FOR LOCATIONS OF COMBINATION CURB AND GUTTER ASSOCIATED WITH PROPOSED CULVERT OUTLETS.
- TRAFFIC BARRIER TERMINAL REMOVAL AND RE-ERECTION IS ANTICIPATED FOR CONTRACTOR ACCESS TO THE WORK. THE CONTRACTOR MAY LEAVE PORTIONS OF THE TRAFFIC BARRIER TERMINALS IN PLACE IF REMOVAL IS NOT REQUIRED TO COMPLETE THE WORK.

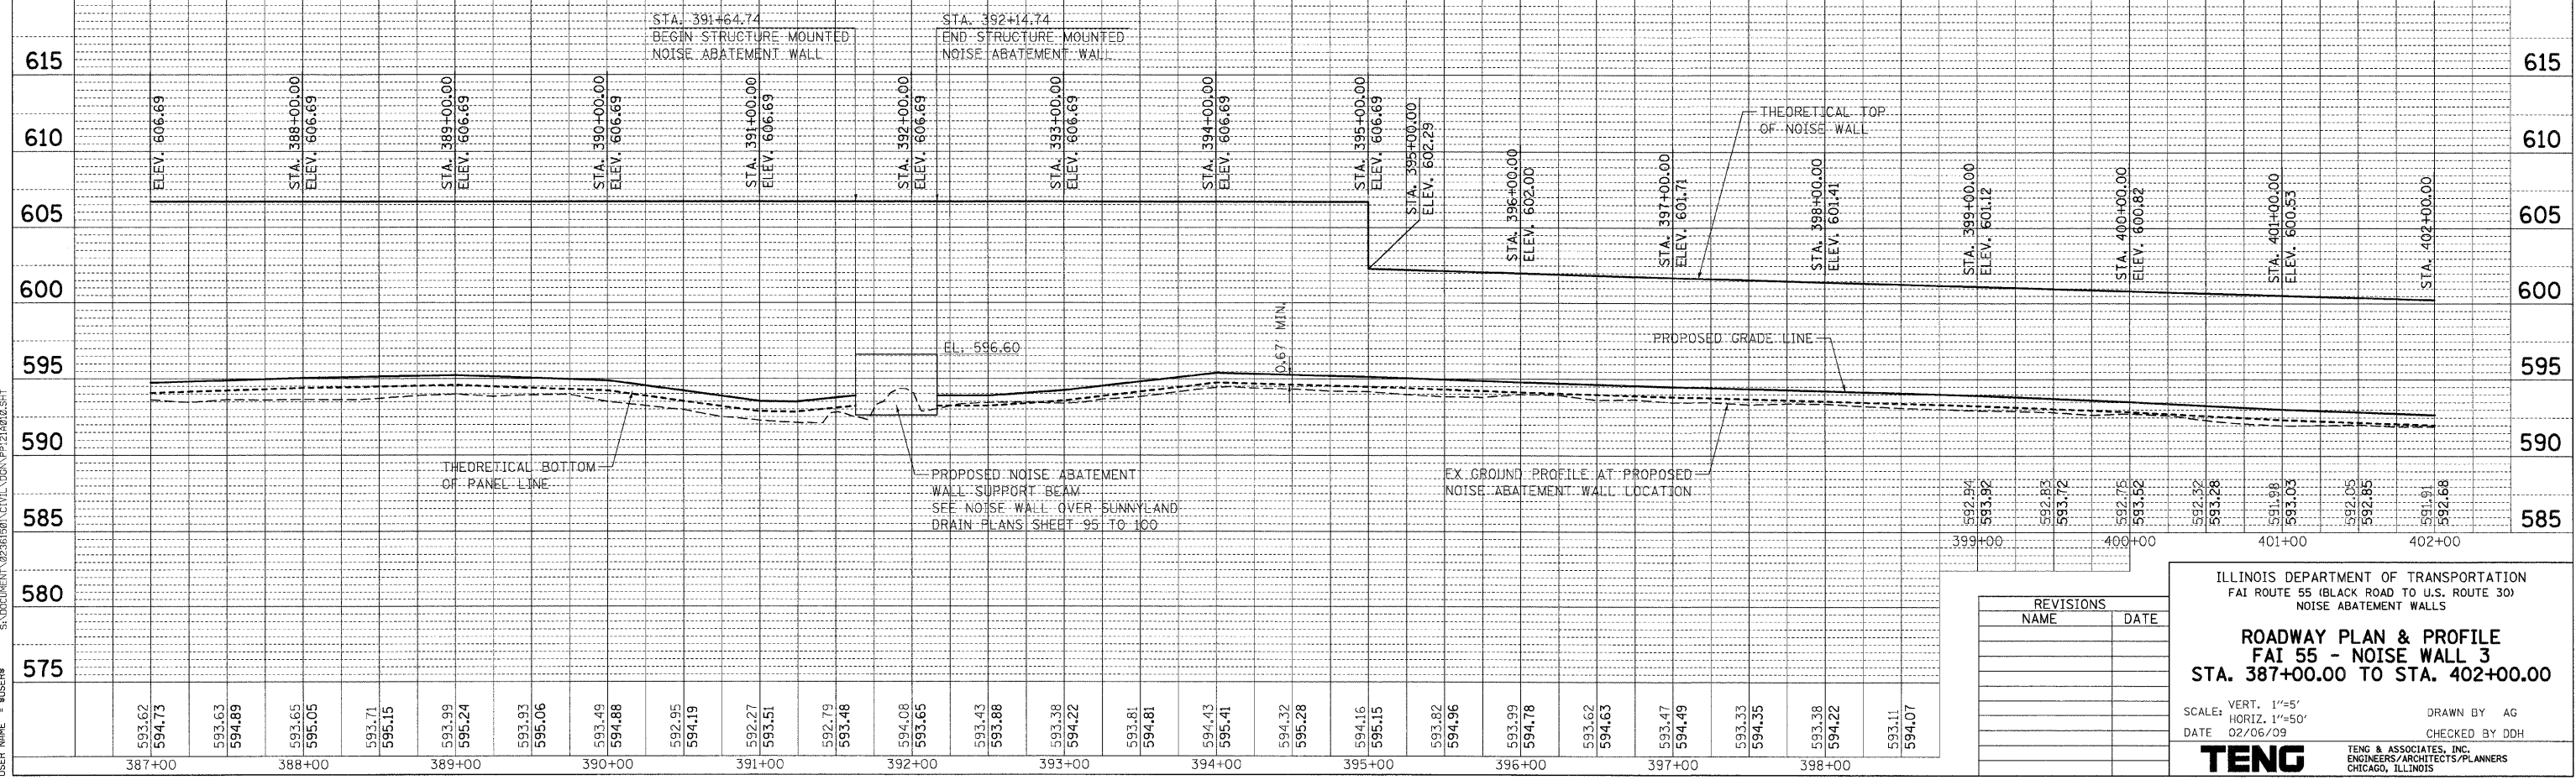

REVISIONS	NAME	DATE

ILLINOIS DEPARTMENT OF TRANSPORTATION
 FAI ROUTE 55 (BLACK ROAD TO U.S. ROUTE 30)
 NOISE ABATEMENT WALLS

ROADWAY PLAN & PROFILE
FAI 55 - NOISE WALL 3
STA. 387+00.00 TO STA. 402+00.00

SCALE: VERT. 1"=5'
 HORIZ. 1"=50'
 DATE 02/06/09

DRAWN BY AG
 CHECKED BY DDH

TENG
 TENG & ASSOCIATES, INC.
 ENGINEERS/ARCHITECTS/PLANNERS
 CHICAGO, ILLINOIS

PLT DATE = 02/06/09
 PLOT SCALE = AS SHOWN
 USER NAME = BUSER88

DATE: _____ BY: _____

PROFILE: REVISIONS PLOTTED GRADES CHECKED STRUCTURE NOTATION CHKD

NOTE BOOK NO. _____

NO. _____

DATE: _____ BY: _____

PLAN: REVISIONS PLOTTED ALIGNMENT CHECKED ROAD FILE NAME

NOTE BOOK NO. _____

NO. _____

DATE: _____ BY: _____

PLAN: REVISIONS PLOTTED ALIGNMENT CHECKED ROAD FILE NAME

NOTE BOOK NO. _____

NO. _____