
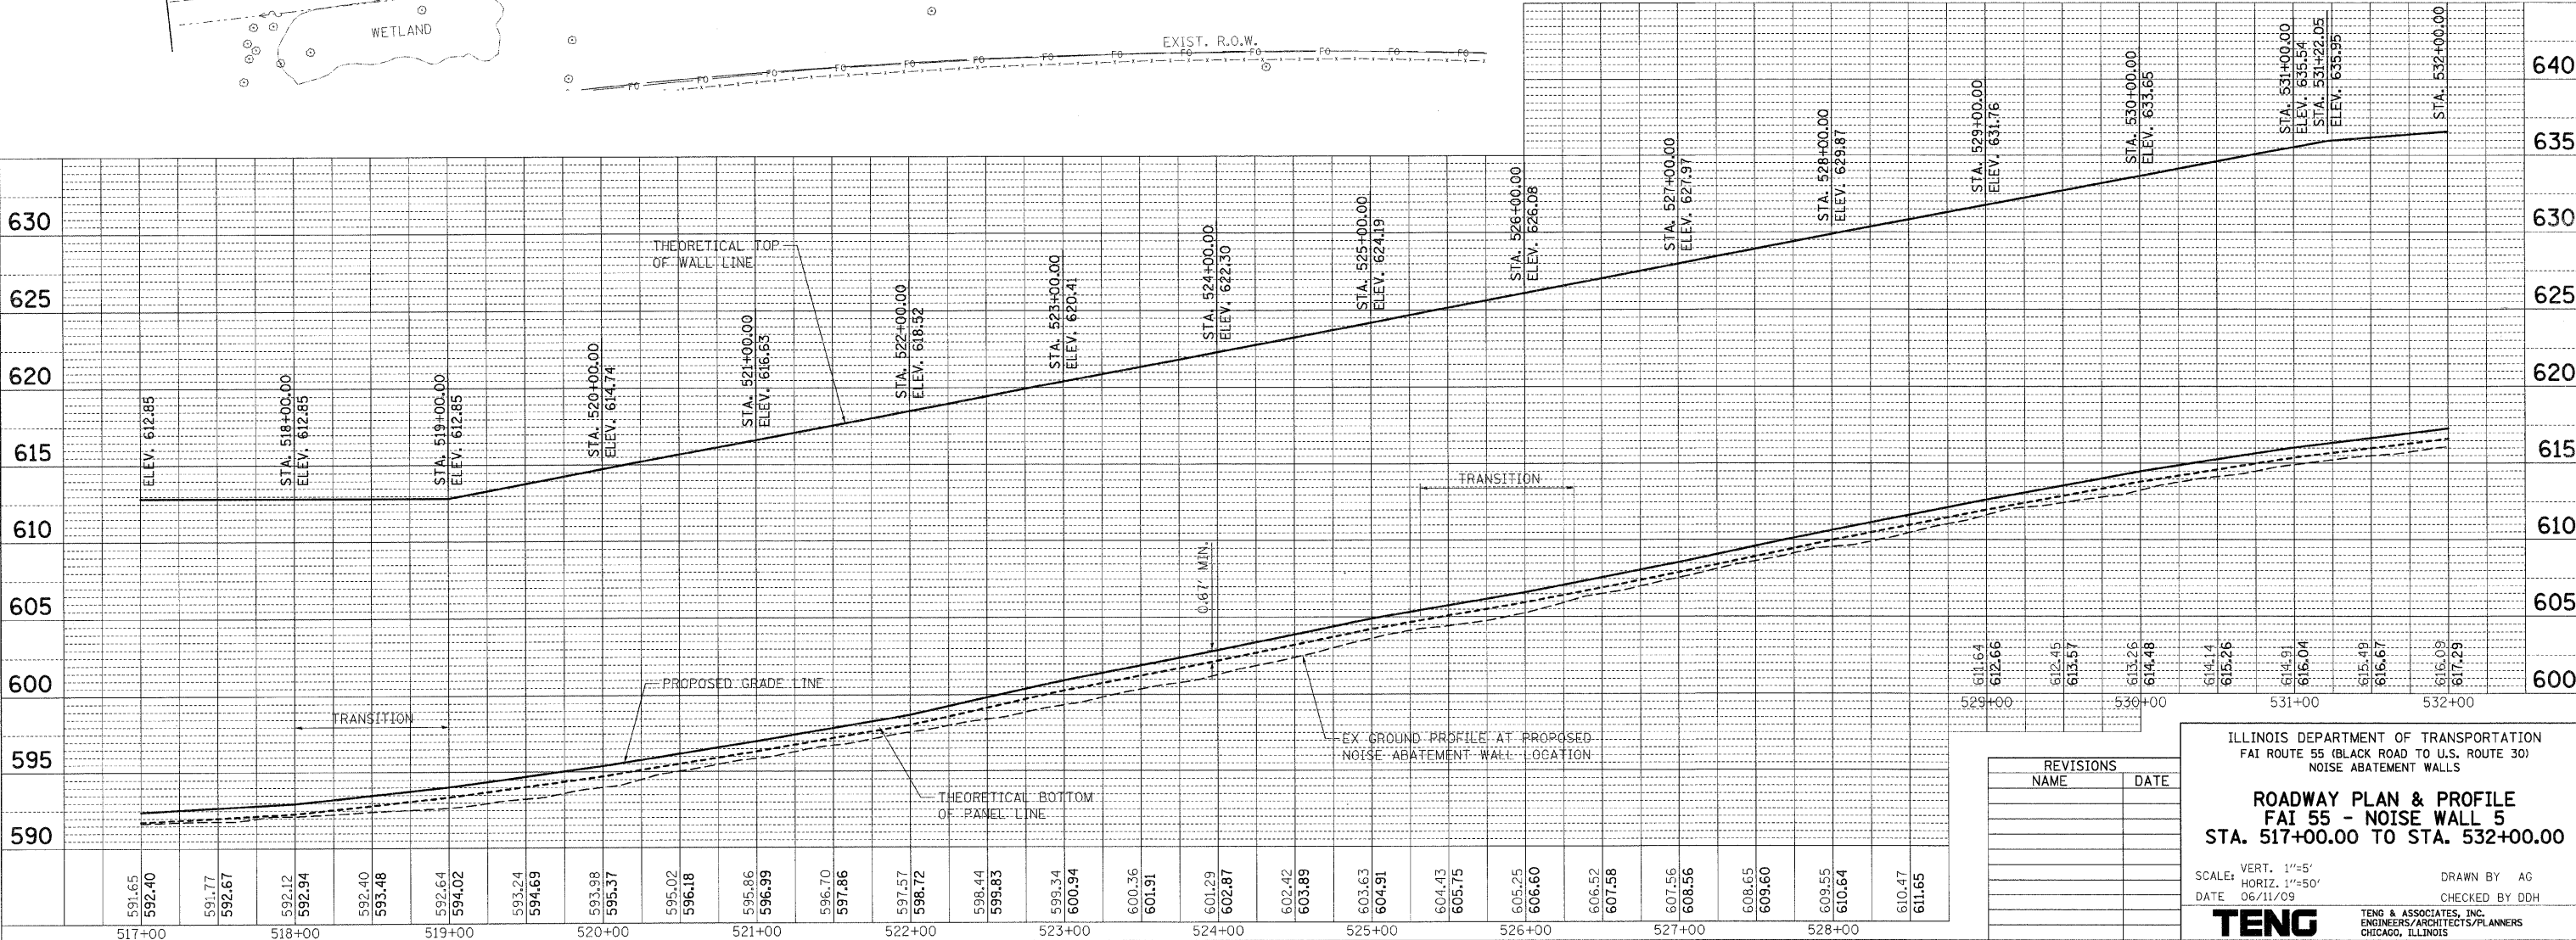


F.A.T. RTE.	SECTION	COUNTY	NO.
55	99 (1&2) I-11	WILL.	116
STA.	TO STA.		
FED. ROAD DIST. NO.	ILLINOIS	FED. AID PROJECT	

**NOTES**

1. SEE DRAINAGE SCHEDULES AND DRAINAGE DETAILS FOR LOCATIONS OF COMBINATION CURB AND GUTTER ASSOCIATED WITH PROPOSED CULVERT OUTLETS.
2. INCREASE WIDTH OF GUTTER FLAG TO EXISTING EDGE OF PAVEMENT BETWEEN THE STATIONS SHOWN. COST TO BE INCLUDED IN THE CONTRACT UNIT PRICE FOR COMB CC&G TB6.24.

STA. 523+25  
 PR EMERGENCY ACCESS DOOR - SEE CONCRETE NOISE ABATEMENT WALLS SPECIAL PROVISION FOR DETAILS

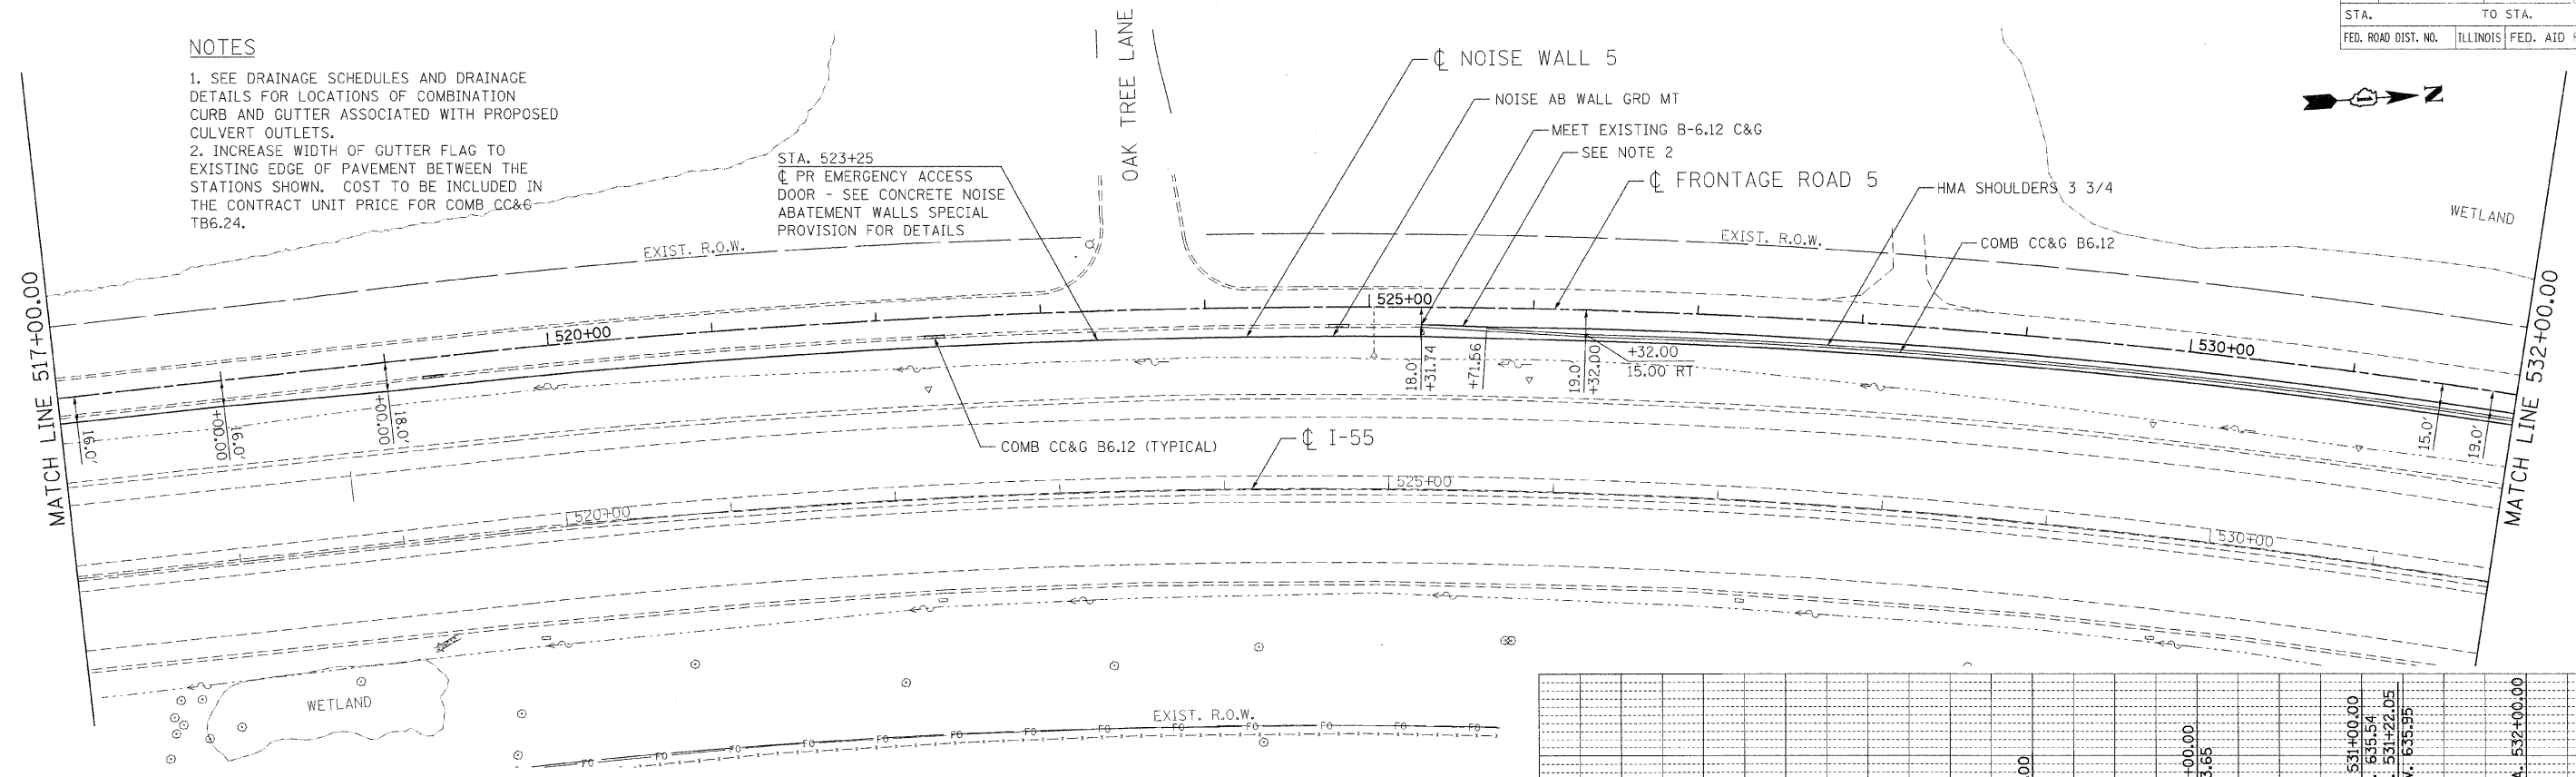

DATE: 6-11-2009 11:05:02  
 USER: JAG  
 PROJECT: I-55 NOISE WALL 5  
 DRAWN BY: AG  
 CHECKED BY: DDH

REVISIONS	
NAME	DATE

ILLINOIS DEPARTMENT OF TRANSPORTATION  
 FAI ROUTE 55 (BLACK ROAD TO U.S. ROUTE 30)  
 NOISE ABATEMENT WALLS

**ROADWAY PLAN & PROFILE**  
**FAI 55 - NOISE WALL 5**  
**STA. 517+00.00 TO STA. 532+00.00**

SCALE: VERT. 1"=5'  
 HORIZ. 1"=50'

DATE: 06/11/09

DRAWN BY: AG  
 CHECKED BY: DDH

**TENG**  
 TENG & ASSOCIATES, INC.  
 ENGINEERS/ARCHITECTS/PLANNERS  
 CHICAGO, ILLINOIS