



F.A. RTE.	SECTION	COUNTY	TOTAL SHEETS	SHEET NO.
55	99 (I&2) I-11	WILL	176	48
STA. _____ TO STA. _____		FED. ROAD DIST. NO. ILLINOIS FED. AID PROJECT		

PLAN	SURVEYED	DATE
NOTE BOOK NO. _____	BY _____	
	BY _____	
	BY _____	
	BY _____	

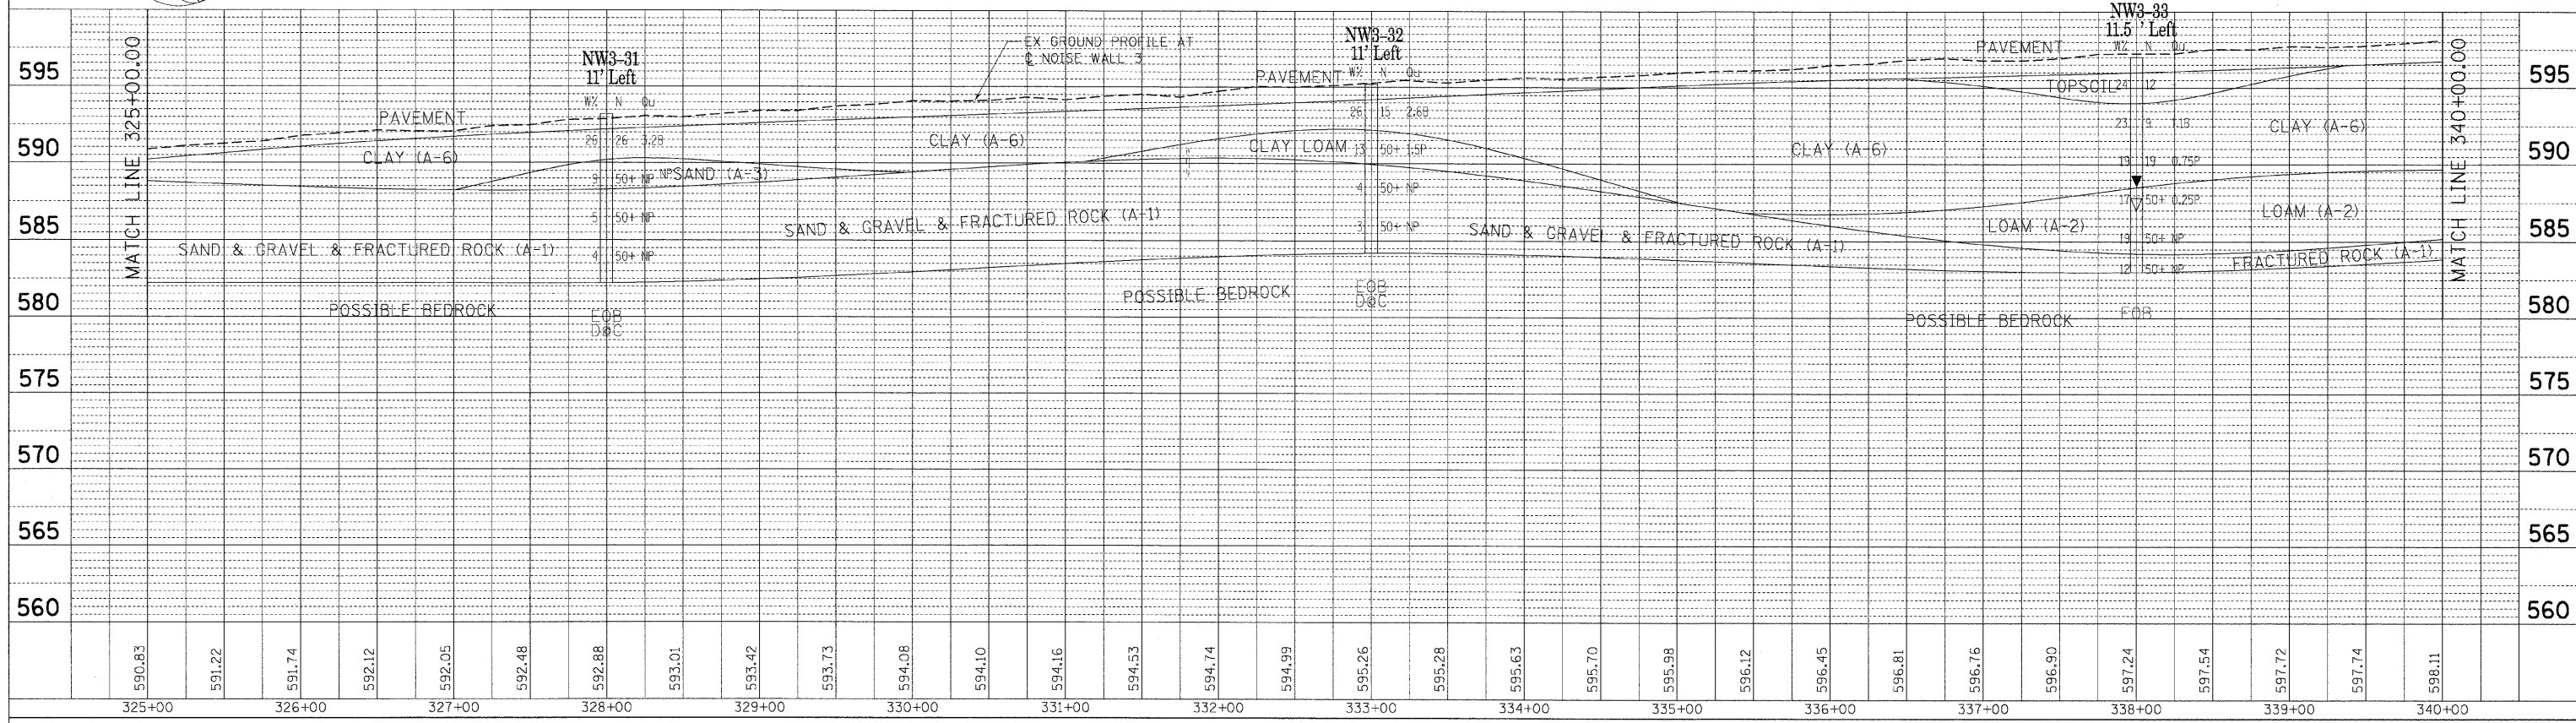

PROFILE	SURVEYED	DATE
NOTE BOOK NO. _____	BY _____	
	BY _____	
	BY _____	
	BY _____	

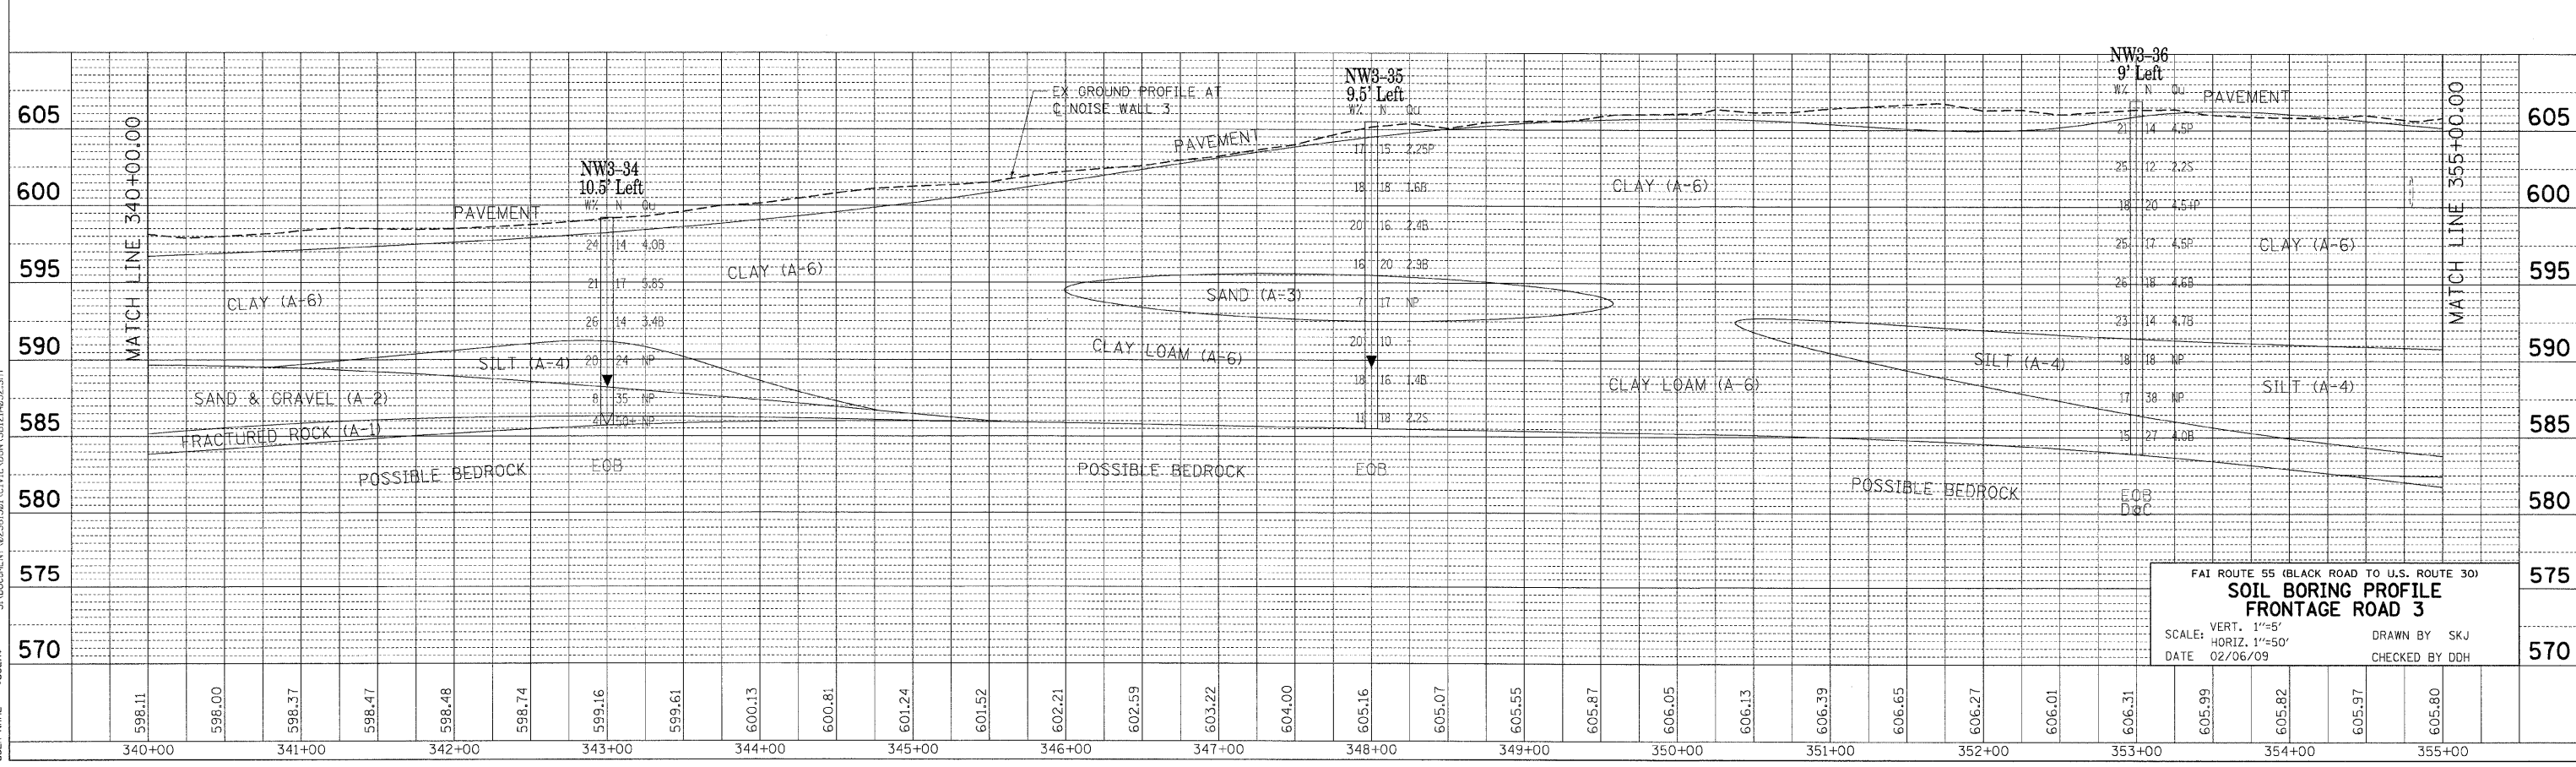

FAI ROUTE 55 (BLACK ROAD TO U.S. ROUTE 30)  
**SOIL BORING PROFILE**  
**FRONTAGE ROAD 3**  
 SCALE: VERT. 1"=5'  
 HORIZ. 1"=50'  
 DATE 02/06/09  
 DRAWN BY SKJ  
 CHECKED BY DDH

DATE	BY
FILE NAME	
PLOT SCALE	
USER NAME	