
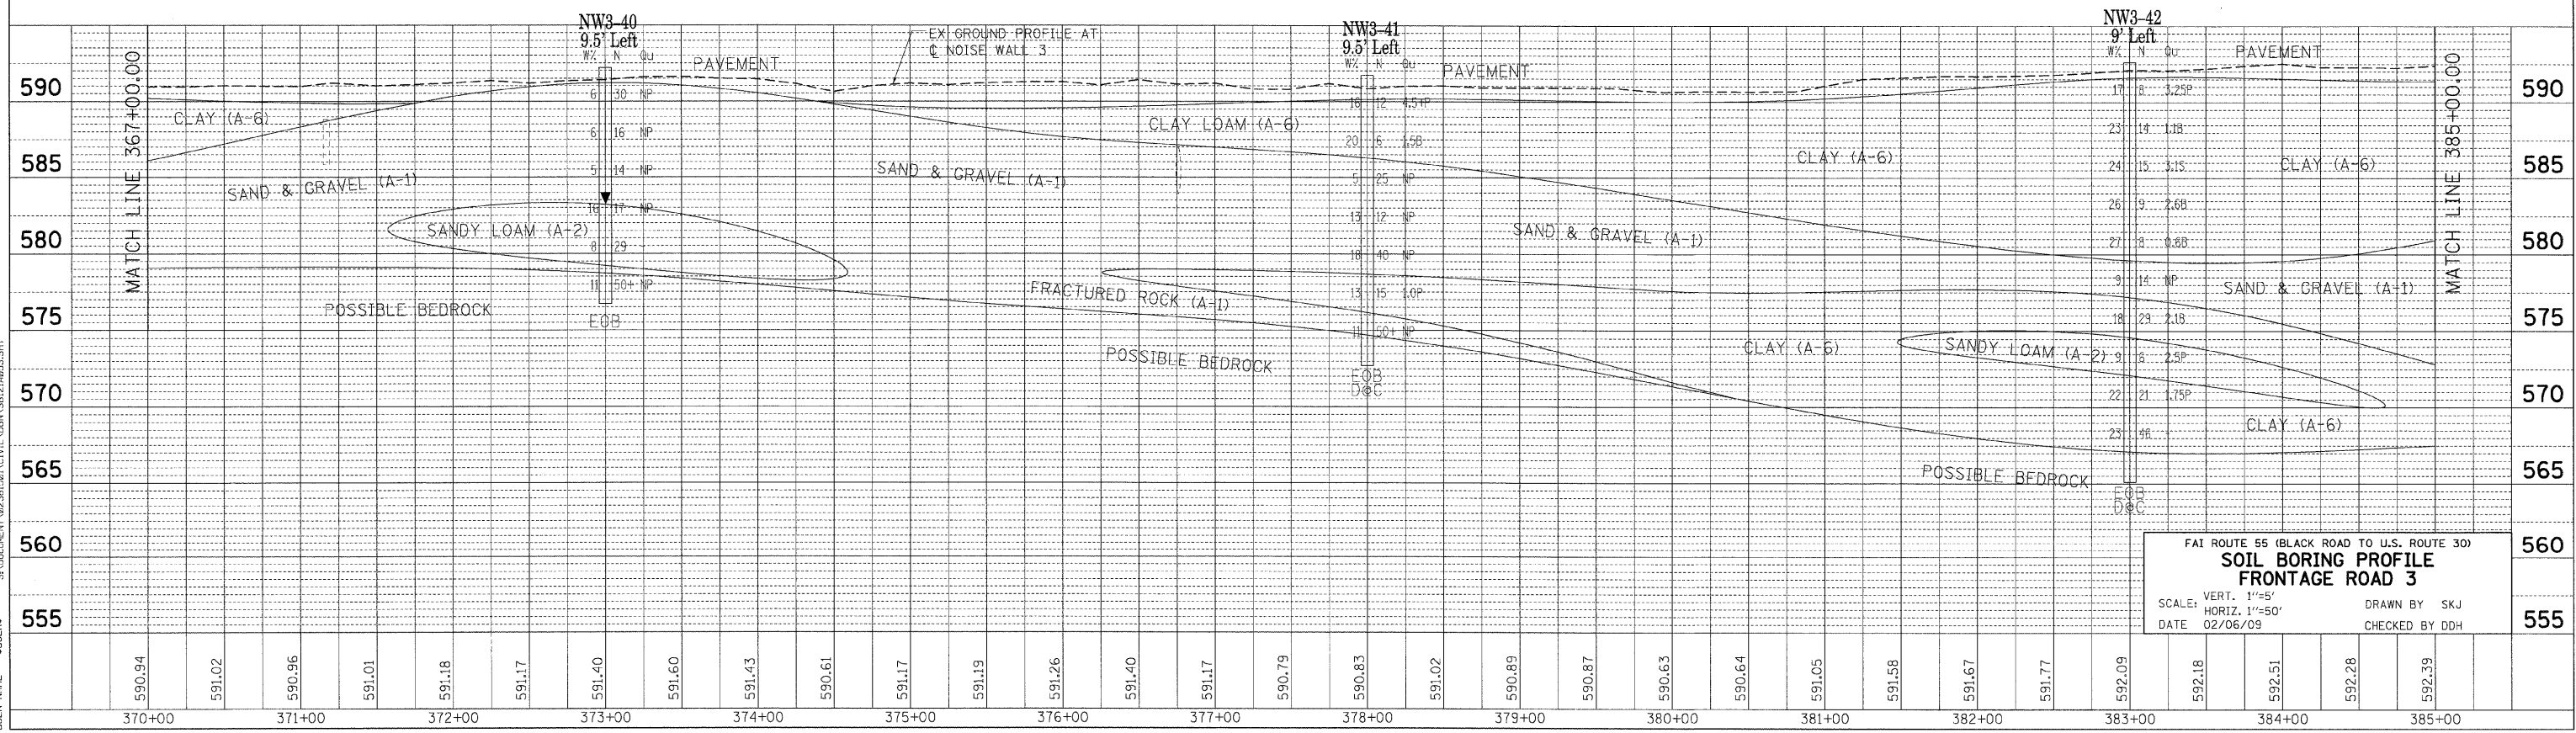


F.A. RTE.	SECTION	COUNTY	TOTAL SHEETS	SHEET NO.
55	99 (1&2) 1-11	WILL	176	49
STA.		TO STA.		
FED. ROAD DIST. NO.		ILLINOIS	FED. AID PROJECT	

PLAN	SURVEYED	DATE
	BY	
	PLotted	
	NOTE BOOK	
	NO.	
	FILE NAME	

PROFILE	SURVEYED	DATE
	BY	
	Plotted	
	NOTE BOOK	
	NO.	
	FILE NAME	

2-93-2899-174746 GARCTA02
S:\DOCUMENT\92361501\CIVIL\CON\SRI21A063.SHT
PLOT DATE = 02/06/09
FILE NAME = #FILES#
PLOT SCALE = #SCALE#
USER NAME = #USER#

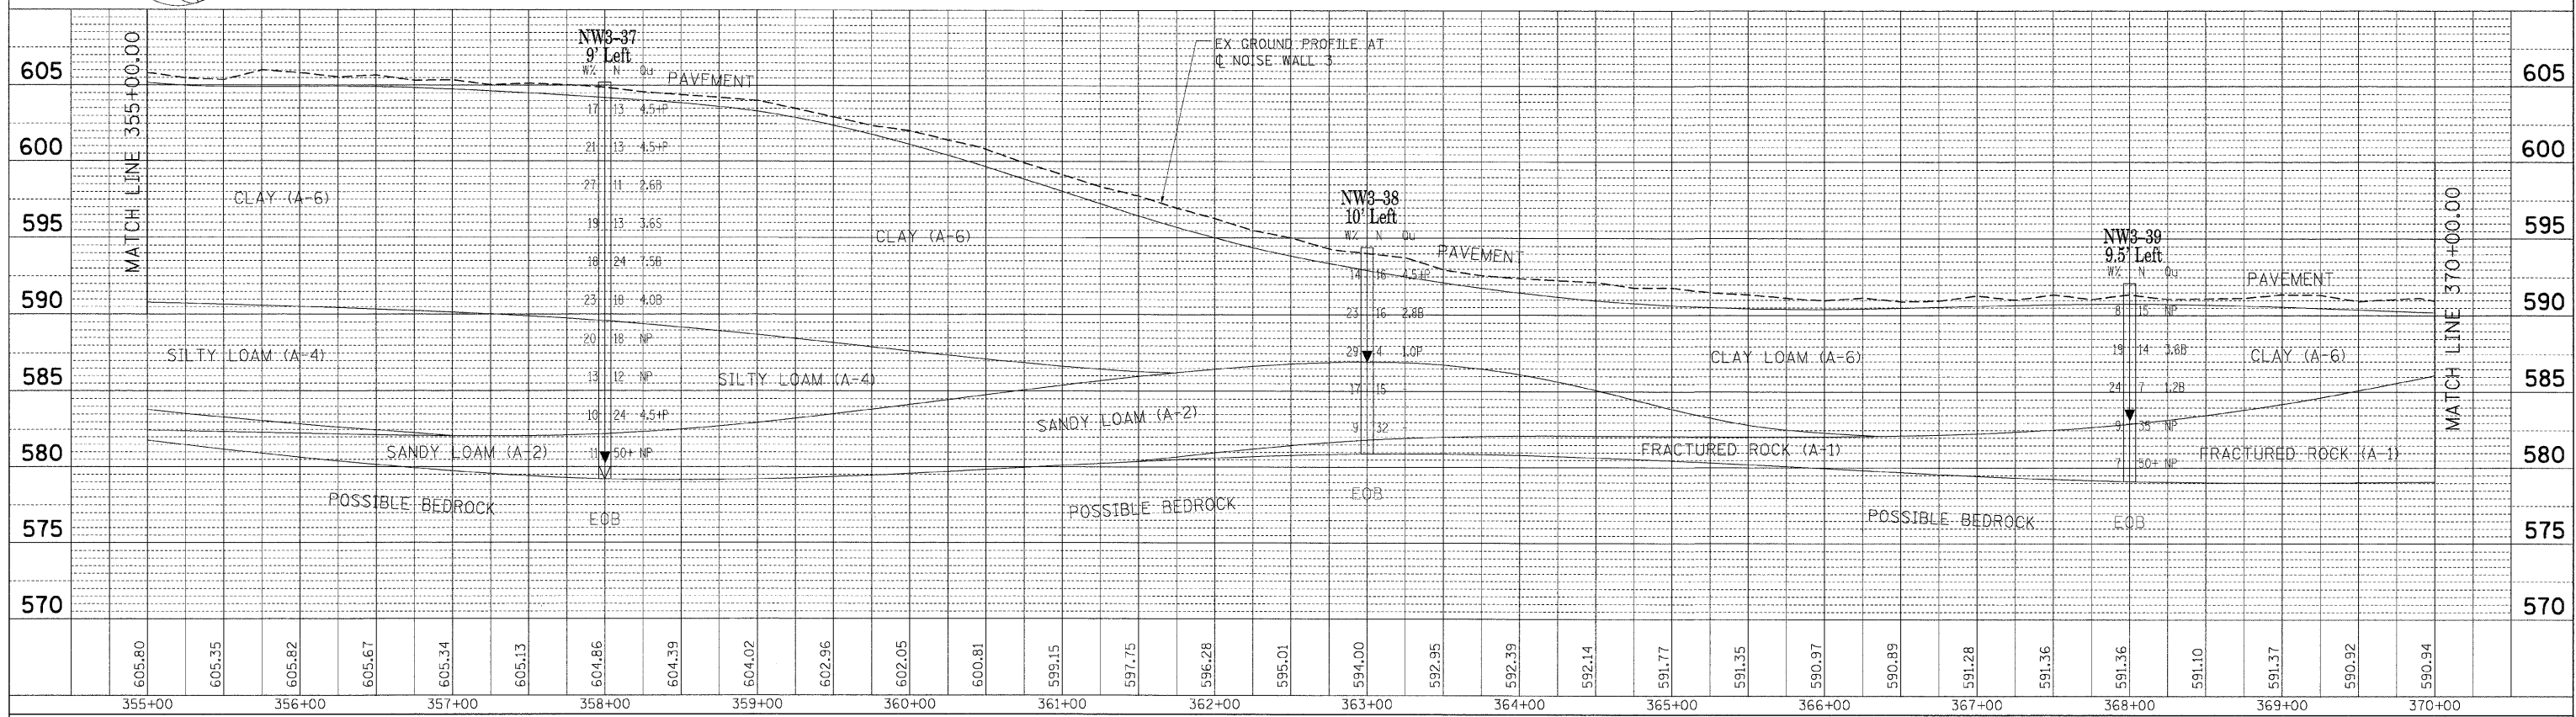

FBI ROUTE 55 (BLACK ROAD TO U.S. ROUTE 30)
SOIL BORING PROFILE
FRONTAGE ROAD 3
SCALE: VERT. 1"=5'
HORIZ. 1"=50'
DATE 02/06/09
DRAWN BY SKJ
CHECKED BY DDH