



F.A.I. RTE.	SECTION	COUNTY	TOTAL SHEETS	SHEET NO.
55	99 (1&2) I-11	WILL	176	64
STA.		TO STA.		
FED. ROAD DIST. NO.		ILLINOIS	FED. AID PROJECT	

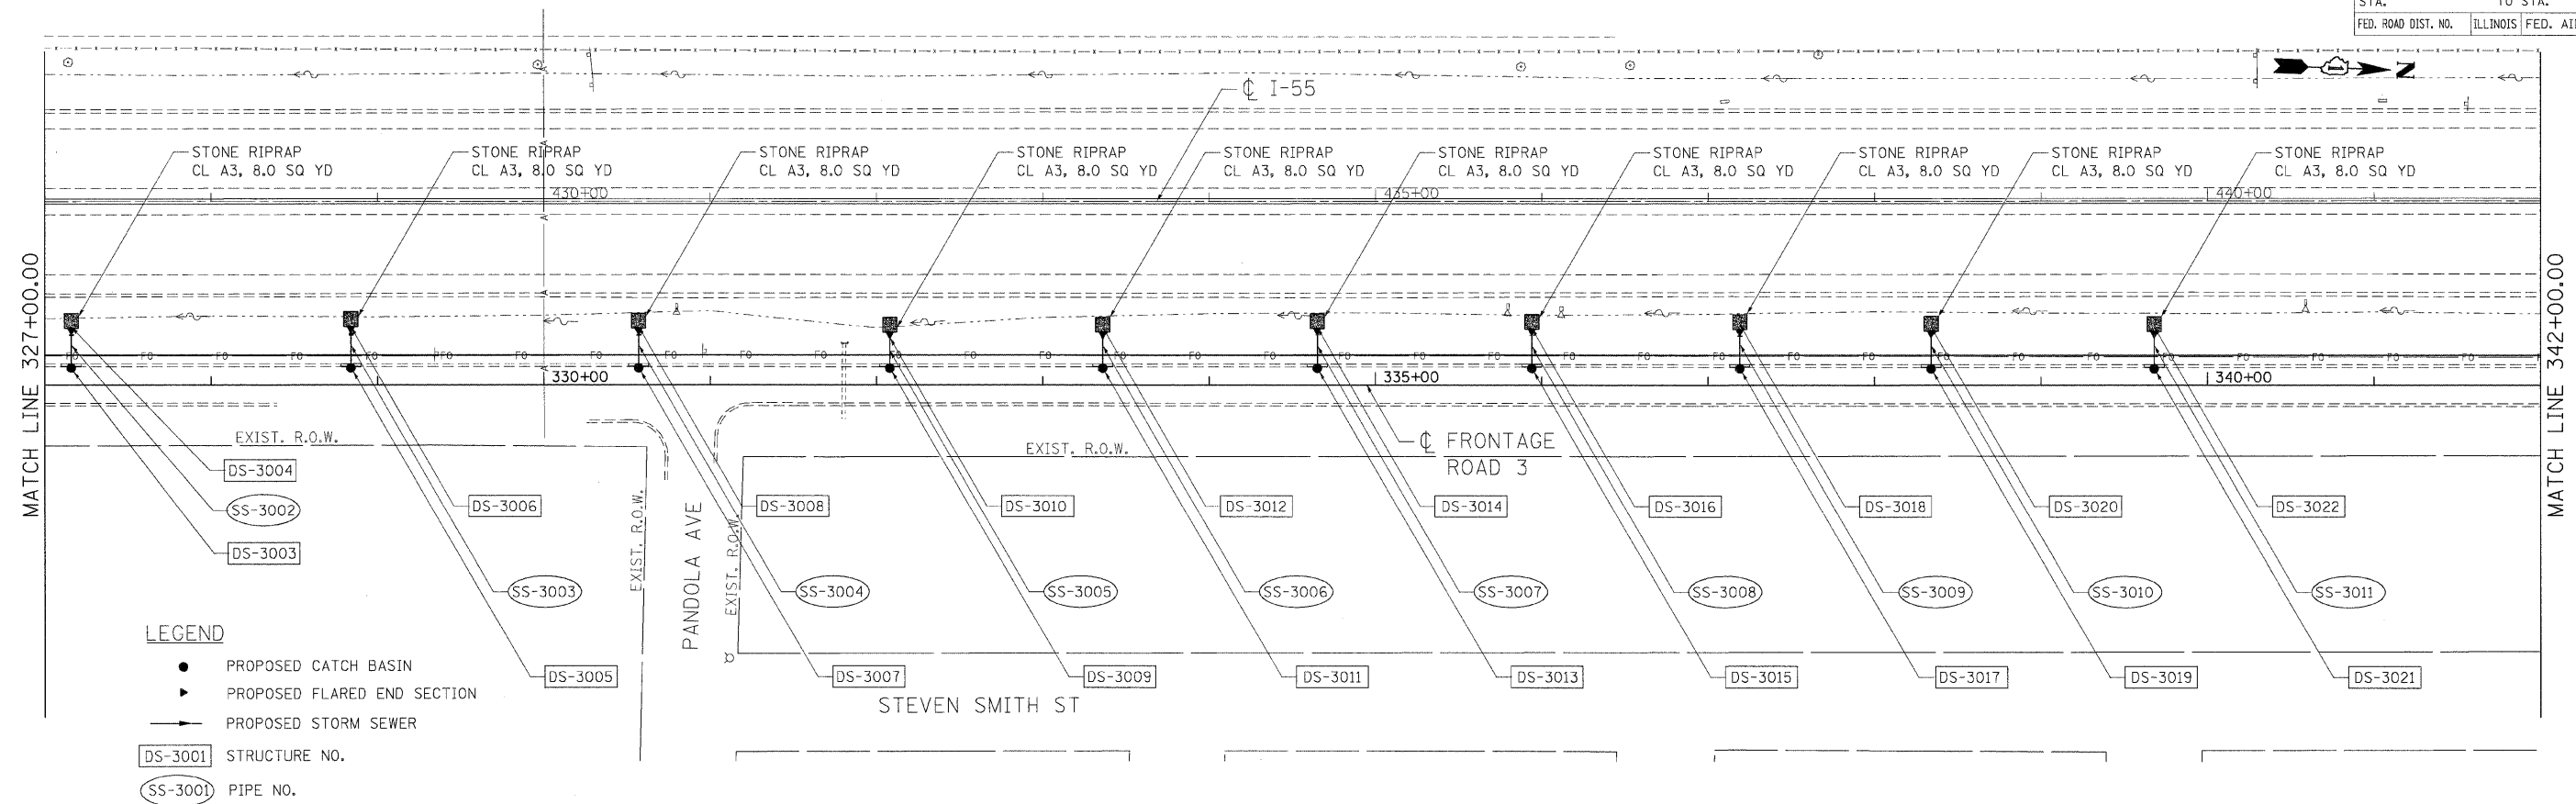

- LEGEND**
- PROPOSED CATCH BASIN
  - ▲ PROPOSED FLARED END SECTION
  - PROPOSED STORM SEWER
  - DS-3001 STRUCTURE NO.
  - SS-3001 PIPE NO.

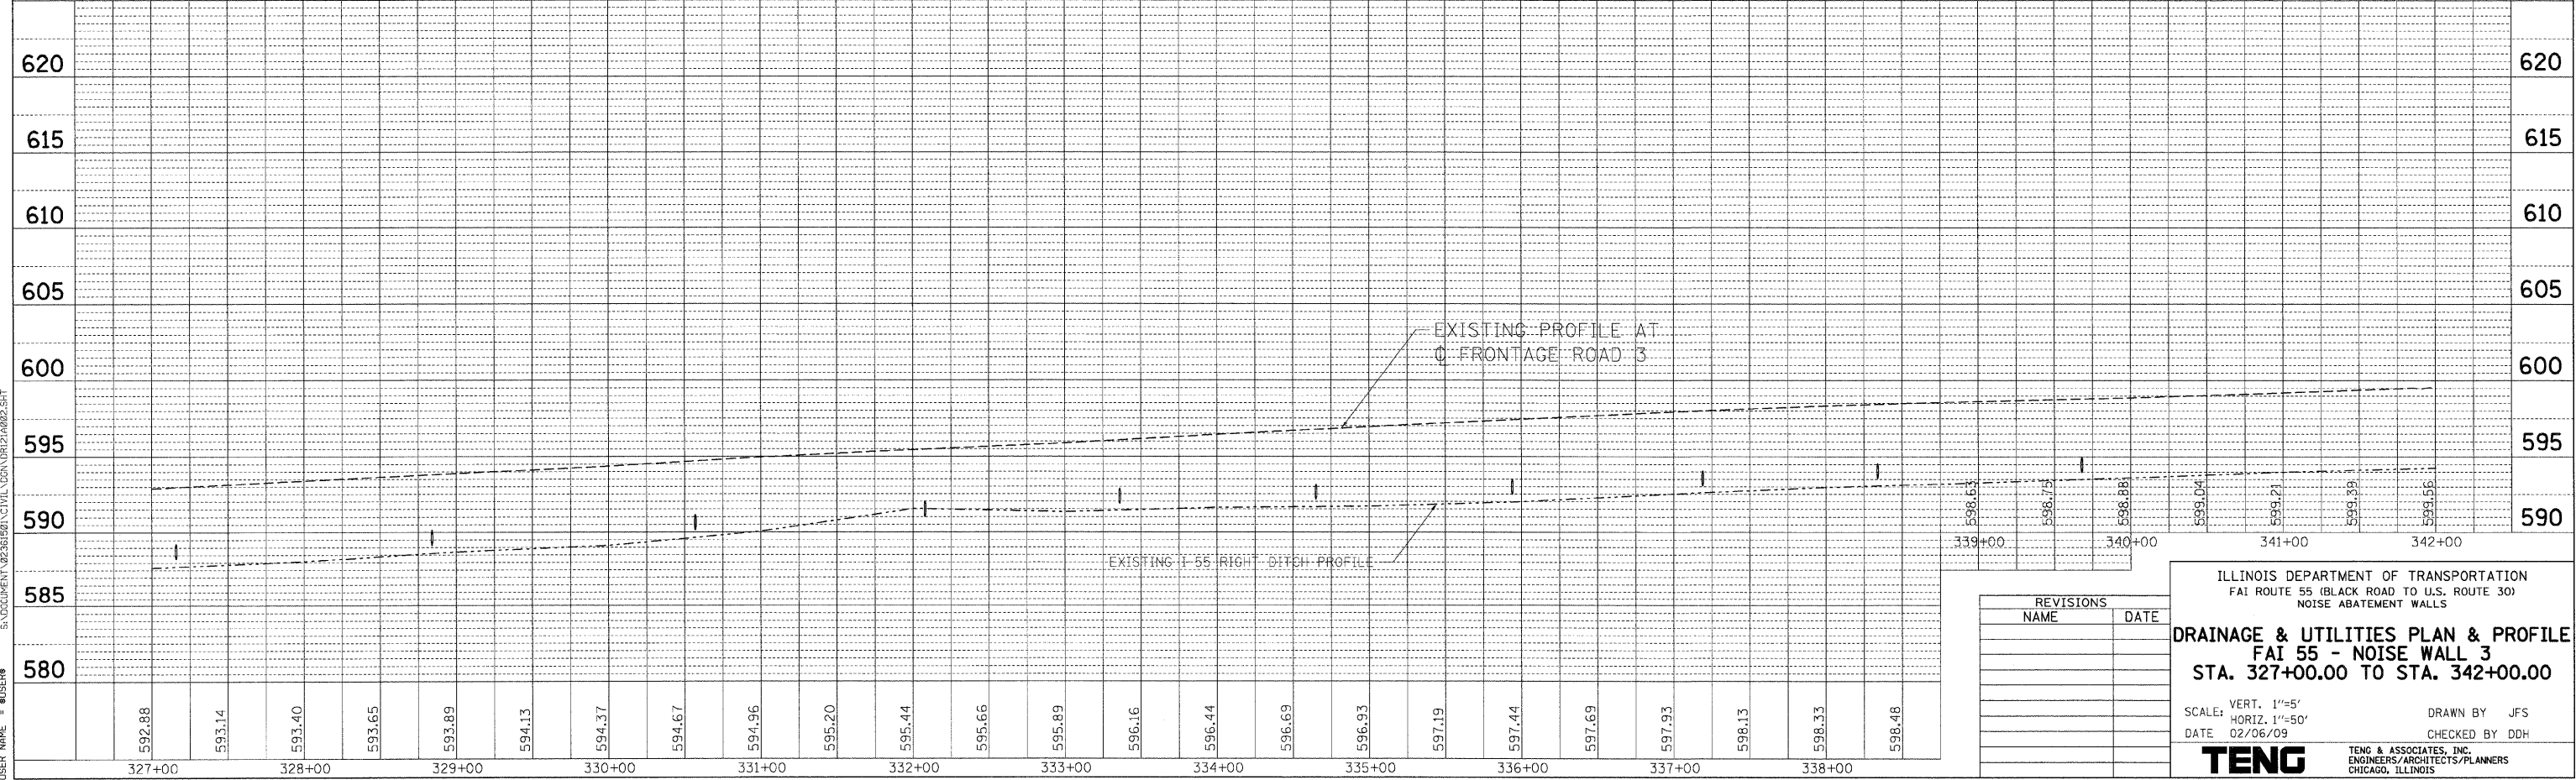

REVISIONS	
NAME	DATE

ILLINOIS DEPARTMENT OF TRANSPORTATION  
 FAI ROUTE 55 (BLACK ROAD TO U.S. ROUTE 30)  
 NOISE ABATEMENT WALLS

**DRAINAGE & UTILITIES PLAN & PROFILE**  
**FAI 55 - NOISE WALL 3**  
**STA. 327+00.00 TO STA. 342+00.00**

SCALE: VERT. 1"=5'  
 HORIZ. 1"=50'

DATE 02/06/09

DRAWN BY JFS  
 CHECKED BY DDH

**TENG**  
 TENG & ASSOCIATES, INC.  
 ENGINEERS/ARCHITECTS/PLANNERS  
 CHICAGO, ILLINOIS

PLOT DATE = 02/06/09  
 FILE NAME = BFILE18  
 USER NAME = BUSER18  
 DATE  
 BY  
 PLAN  
 CHECKED  
 PLOTTED  
 ALIGNED  
 CHECKED  
 FILE NAME  
 NO.  
 PROFILE  
 CHECKED  
 PLOTTED  
 GRADES CHECKED  
 STRUCTURE NOTATIONS CHECKED  
 NO.  
 2:06:29:09 15:09:45 6/5/09 MTHW  
 S:\DOCUMENT\2005\60B03\FILE\CON\021\082.SHT