
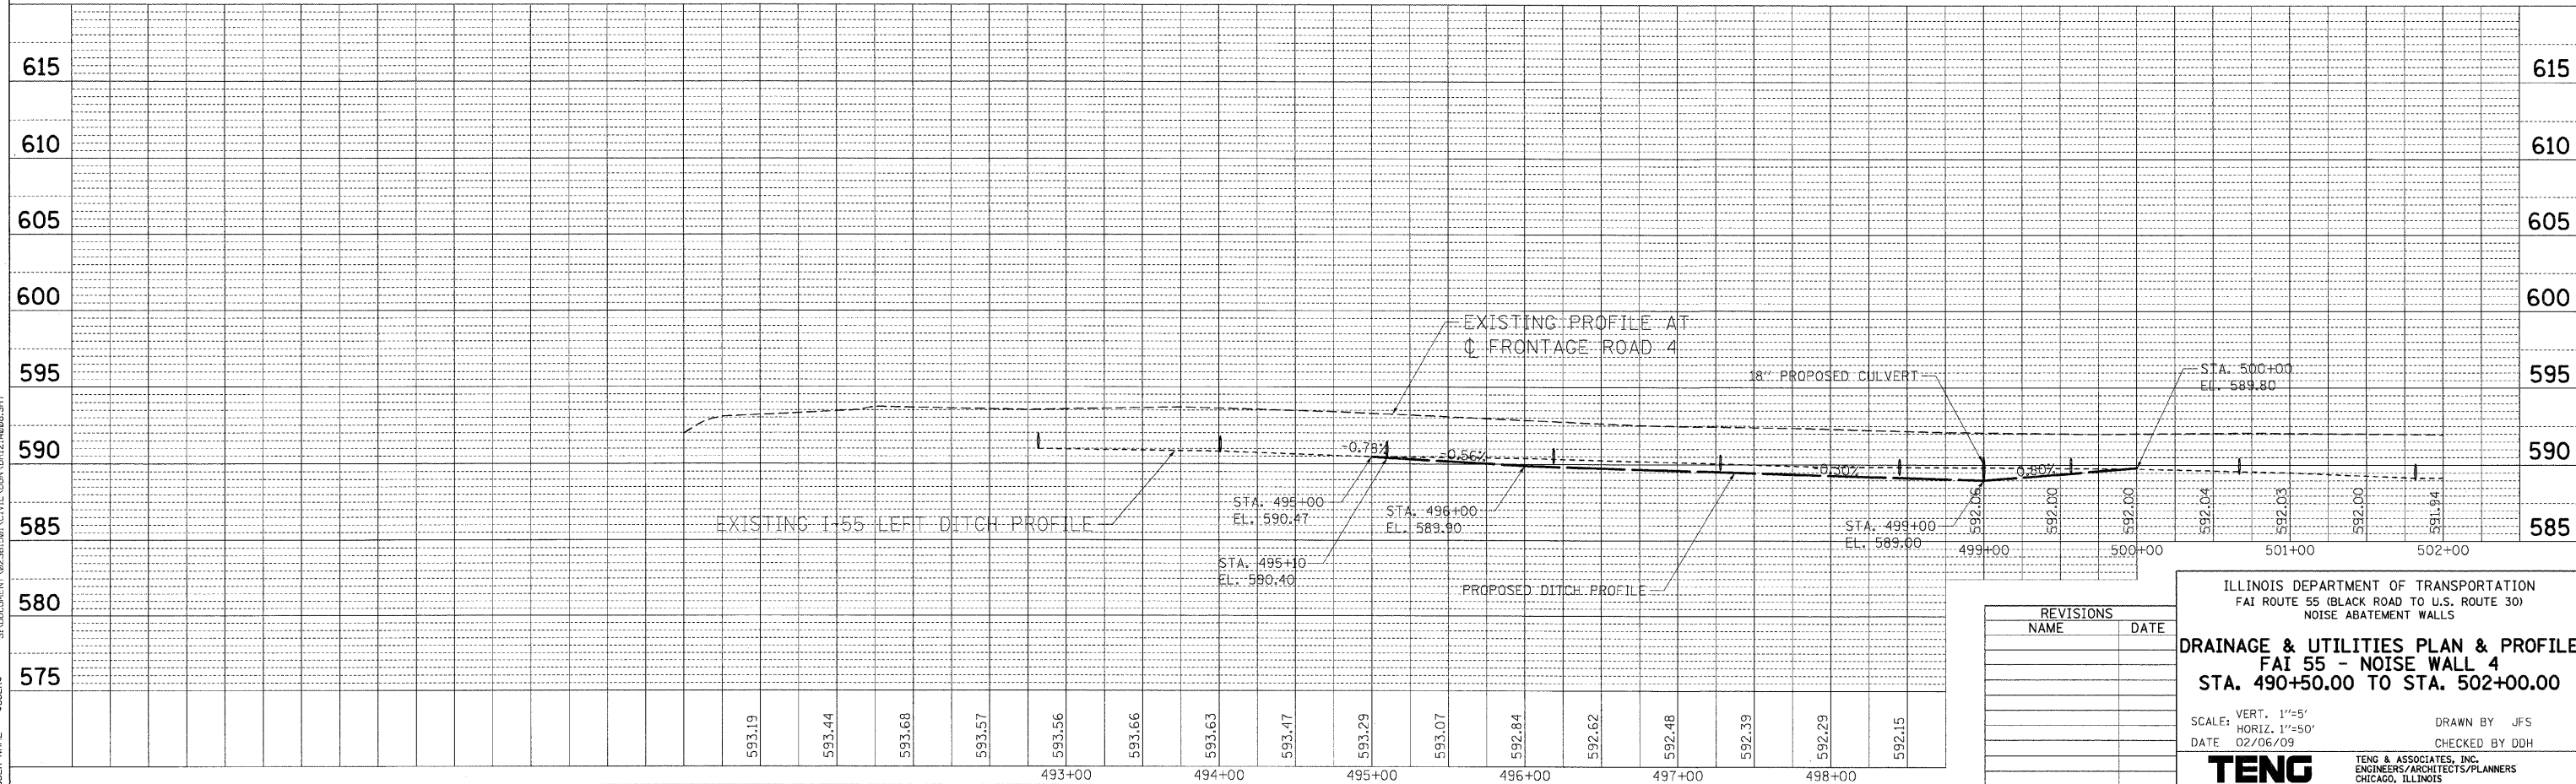


| F.A.I. RTE. | SECTION | COUNTY | TOTAL SHEETS | SHEET NO. |
|--------------|---------------|---------------------------|--------------|-----------|
| 55 | 99 (I&2) I-11 | WILL | 176 | 70 |
| STA. TO STA. | | ILLINOIS FED. AID PROJECT | | |

- LEGEND**
- PROPOSED CATCH BASIN
 - ▶ PROPOSED FLARED END SECTION
 - PROPOSED STORM SEWER
 - DS-3001 STRUCTURE NO.
 - SS-3001 PIPE NO.

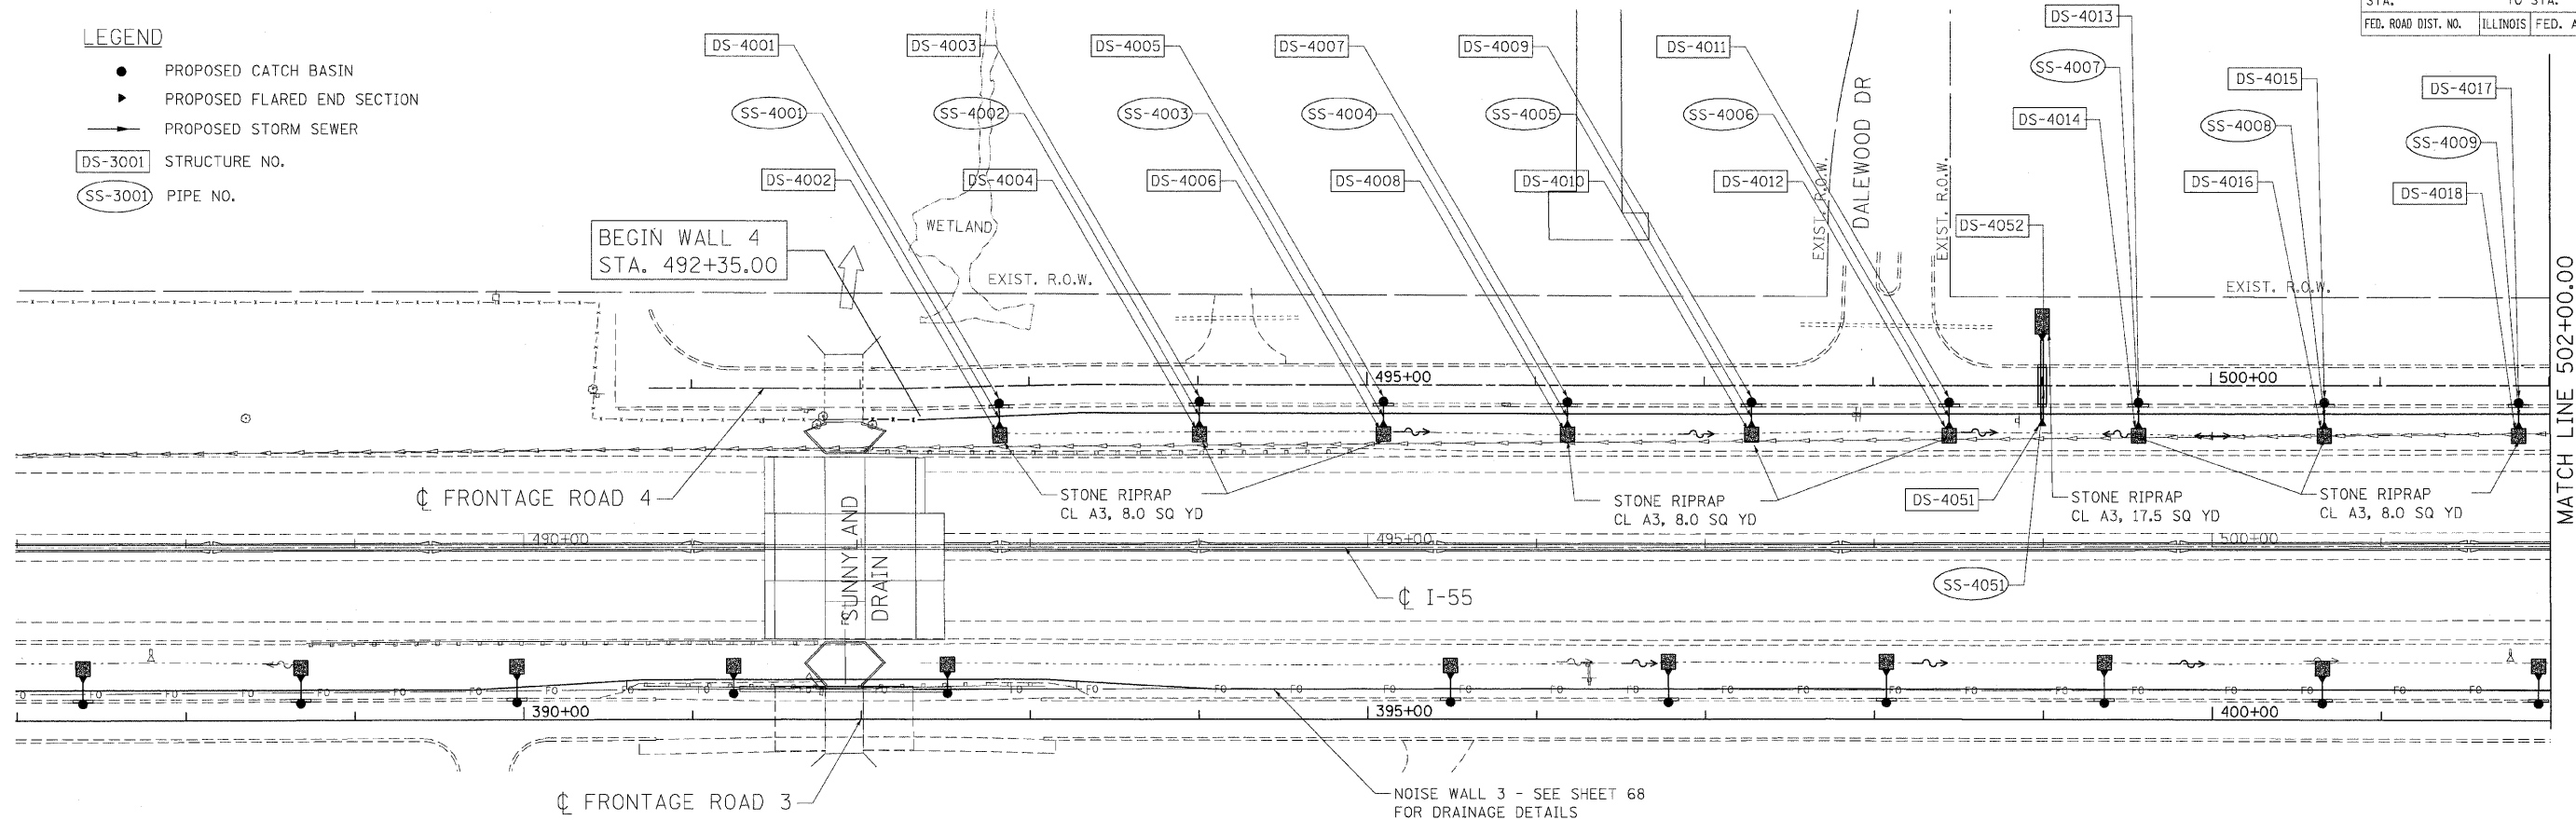

| REVISIONS | |
|-----------|------|
| NAME | DATE |
| | |
| | |
| | |

ILLINOIS DEPARTMENT OF TRANSPORTATION
 FAI ROUTE 55 (BLACK ROAD TO U.S. ROUTE 30)
 NOISE ABATEMENT WALLS

DRAINAGE & UTILITIES PLAN & PROFILE
FAI 55 - NOISE WALL 4
STA. 490+50.00 TO STA. 502+00.00

SCALE: VERT. 1"=5'
 HORIZ. 1"=50'

DATE 02/06/09

DRAWN BY JFS
 CHECKED BY DDH

TENG
 TENG & ASSOCIATES, INC.
 ENGINEERS/ARCHITECTS/PLANNERS
 CHICAGO, ILLINOIS

PLOT DATE = 02/06/09 FILE NAME = 020609_17451532 USER NAME = JUSER
 PLOT SCALE = 1"=50' SCALE = 1"=50'
 PLAN SUBMITTED BY DATE
 PLOTTED BY DATE
 CHECKED BY DATE
 NO. OF WA CHECKED
 CAD FILE NAME
 PROFILE SUBMITTED BY DATE
 PLOTTED BY DATE
 CHECKED BY DATE
 NO. OF WA CHECKED
 STRUCTURE NOTATIONS CPWD
 SAJUDOCMENT\2023635901\CIVIL\DDH\DR1214086.SHT
 GARCIAJAZZ
 2-03-2009 17451532
 SAJUDOCMENT\2023635901\CIVIL\DDH\DR1214086.SHT