
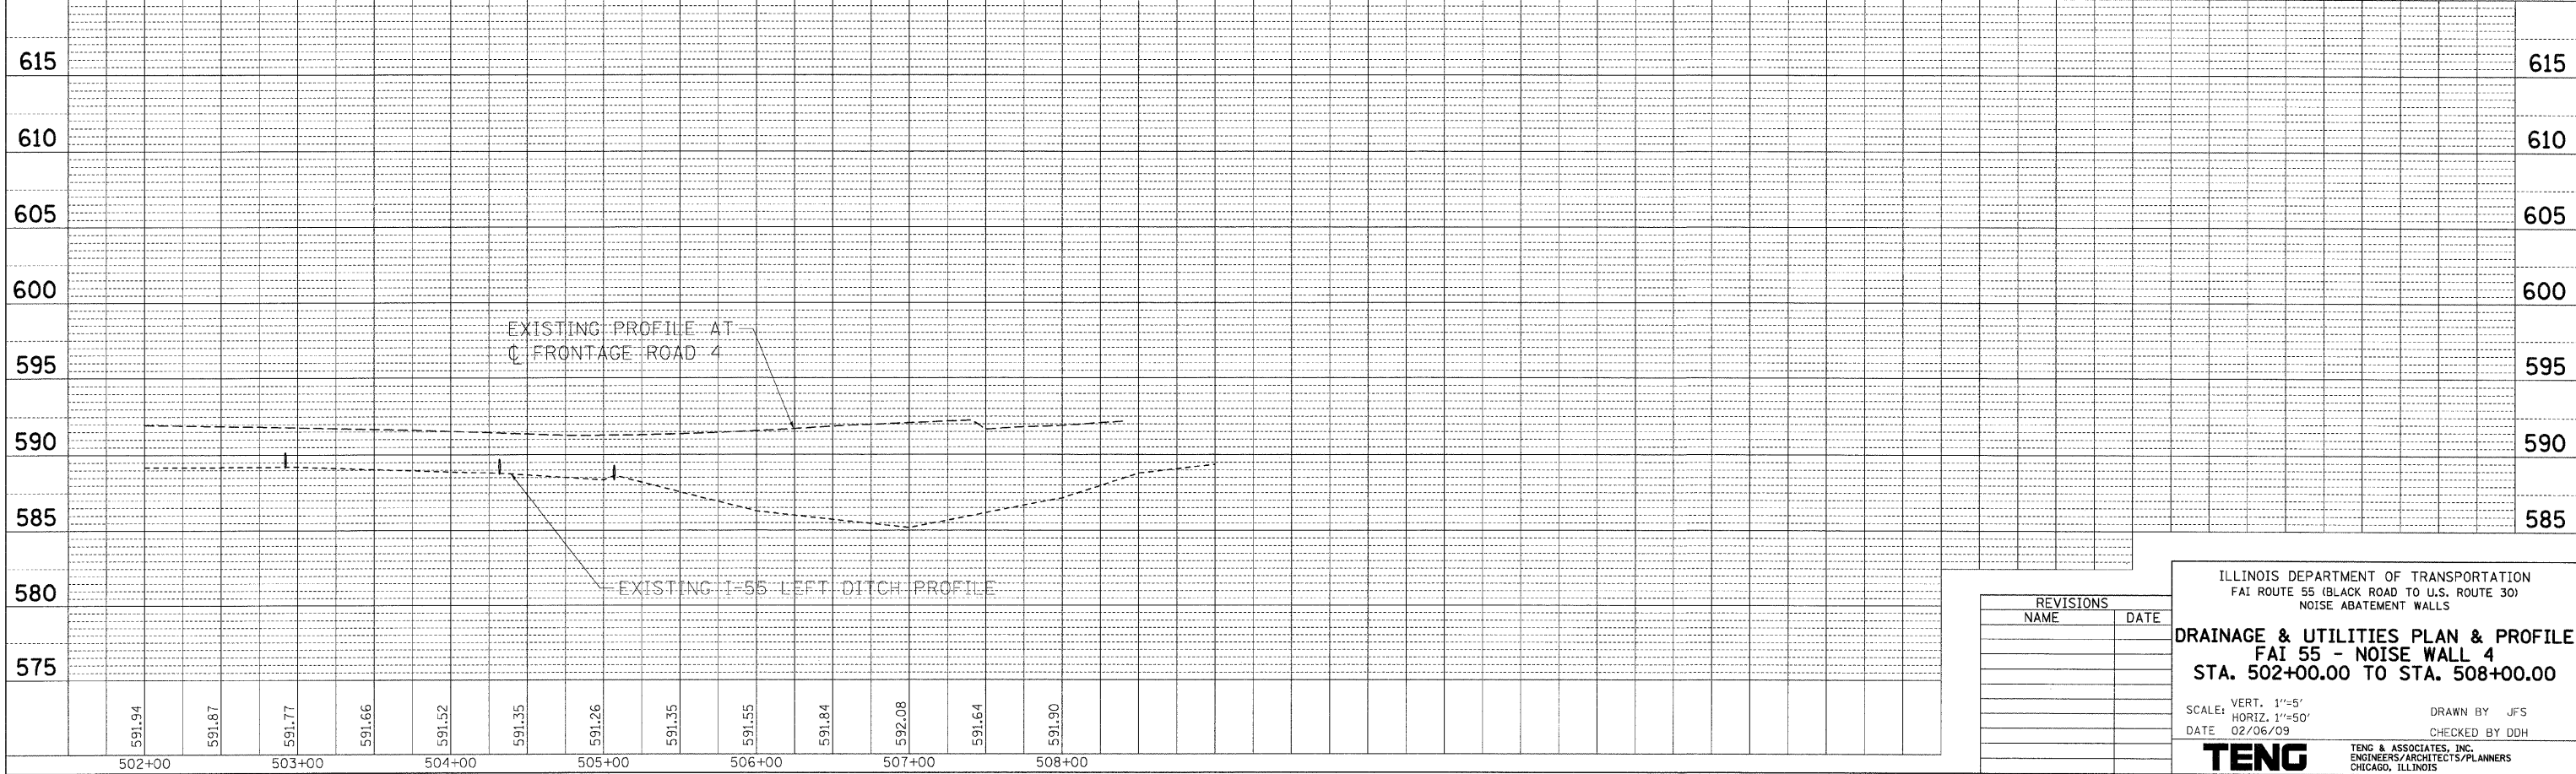


F.A.I. RTE.	SECTION	COUNTY	TOTAL SHEETS	SHEET NO.
55	99 (1&2) I-11	WILL	176	71
STA. TO STA.		ILLINOIS FED. AID PROJECT		
FED. ROAD DIST. NO.				

LEGEND

- PROPOSED CATCH BASIN
- ▴ PROPOSED FLARED END SECTION
- PROPOSED STORM SEWER
- DS-3001 STRUCTURE NO.
- SS-3001 PIPE NO.

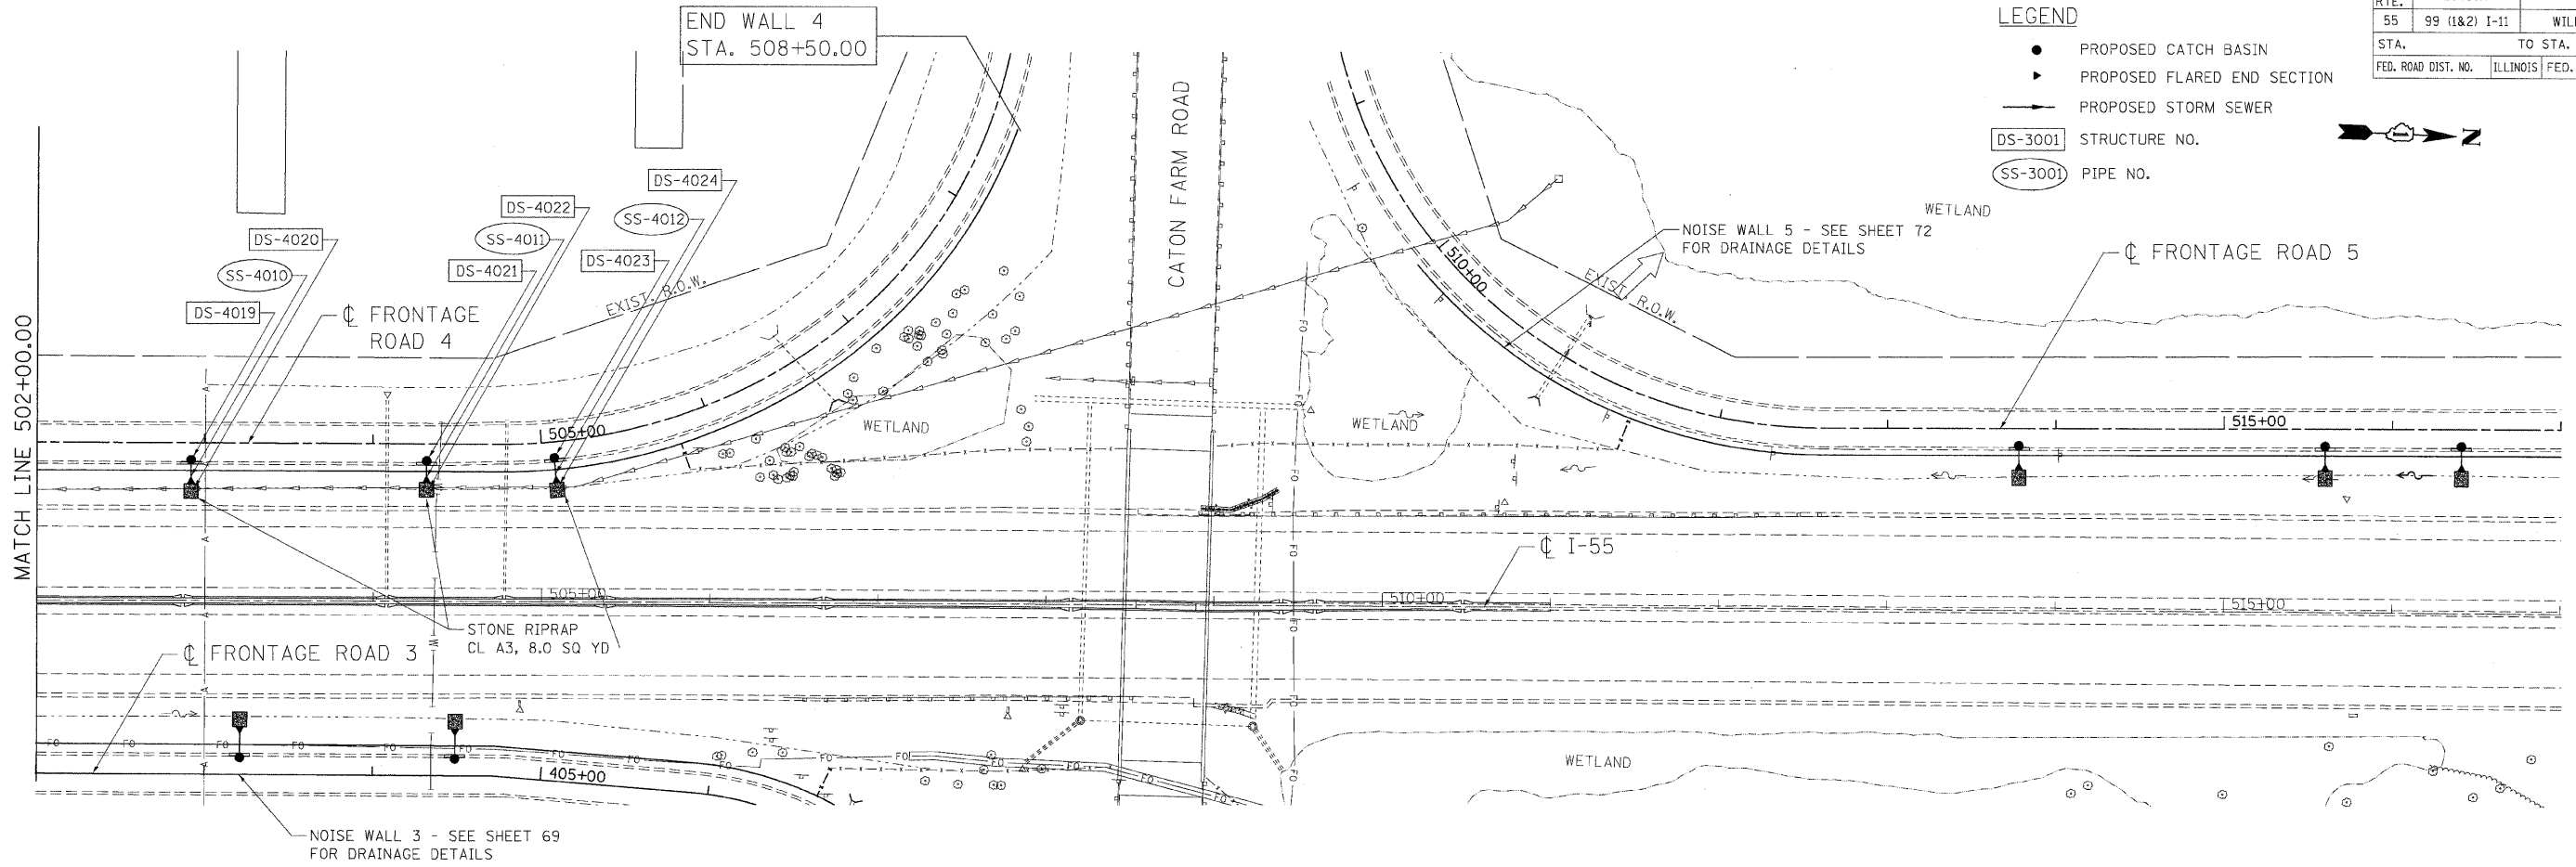

PLAN SURVEYED BY DATE
 NOTE BOOK NO. CHECKED BY FILE NAME
 NO. OF WAY CHECKED PLD FILE NAME

PROFILE SURVEYED BY DATE
 NOTE BOOK NO. CHECKED BY FILE NAME
 NO. OF WAY CHECKED PLD FILE NAME

2-04-2007 12:06:14 GARCIAZ
 S:\DOCUMENT\02361691\CIVIL\DRN\DR12\02361691.SHT

DATE = #DATE#
 FILE NAME = #FILE#
 PLOT SCALE = #SCALE#
 USER NAME = #USER#

REVISIONS	
NAME	DATE

ILLINOIS DEPARTMENT OF TRANSPORTATION
 FAI ROUTE 55 (BLACK ROAD TO U.S. ROUTE 30)
 NOISE ABATEMENT WALLS

DRAINAGE & UTILITIES PLAN & PROFILE
FAI 55 - NOISE WALL 4
STA. 502+00.00 TO STA. 508+00.00

SCALE: VERT. 1"=5'
 HORIZ. 1"=50'

DATE 02/06/09 DRAWN BY JFS
 CHECKED BY DDH

TENG TENG & ASSOCIATES, INC.
 ENGINEERS/ARCHITECTS/PLANNERS
 CHICAGO, ILLINOIS