


F.A.I. RTE.	SECTION	COUNTY	TOTAL SHEETS	SHEET NO.
55	99 (1&2) I-11	WILL.	176	72
STA.		TO STA.		
FED. ROAD DIST. NO.		ILLINOIS		FED. AID PROJECT

**LEGEND**

- PROPOSED CATCH BASIN
- ▶ PROPOSED FLARED END SECTION
- PROPOSED STORM SEWER
- DS-3001 STRUCTURE NO.
- SS-3001 PIPE NO.

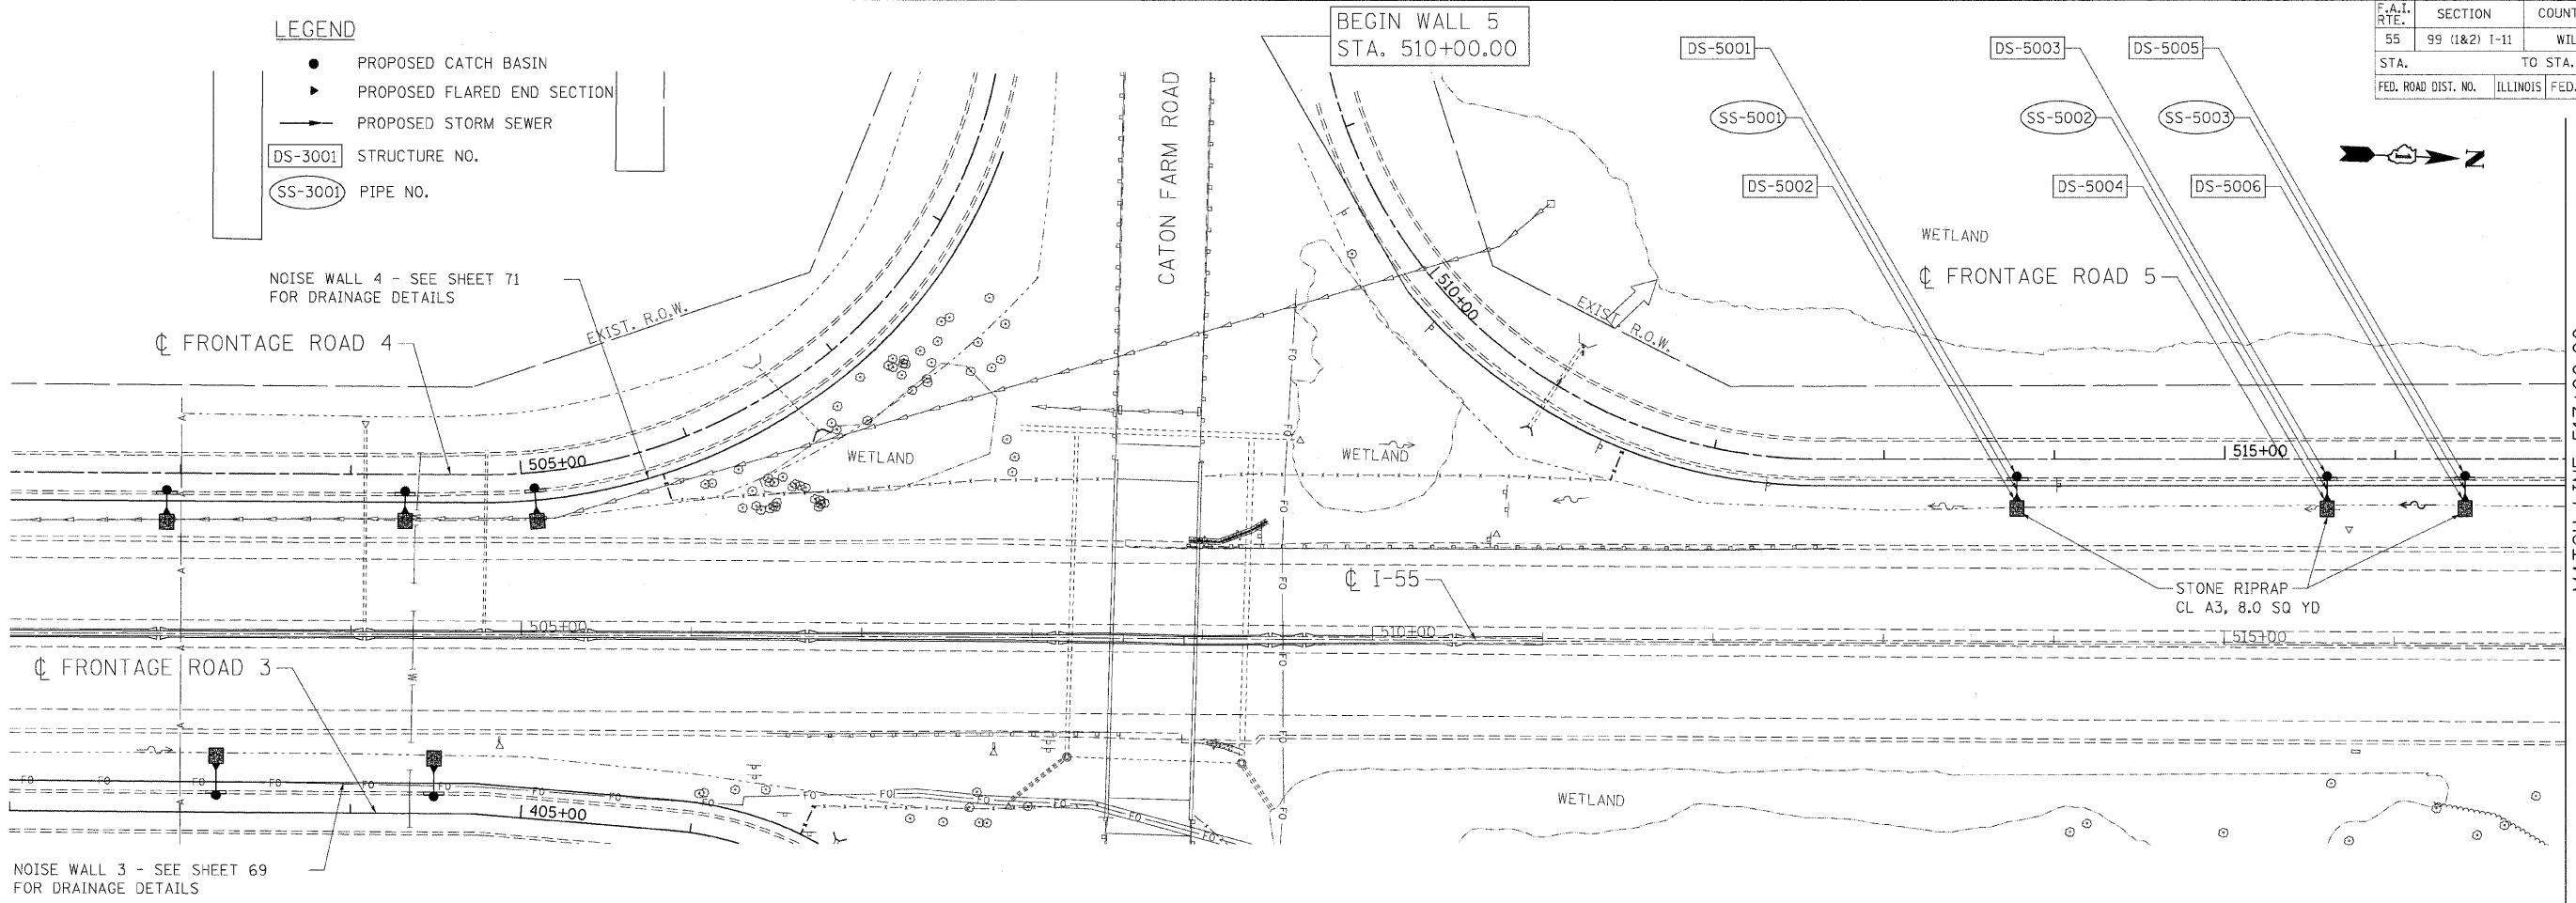


NOISE WALL 4 - SEE SHEET 71 FOR DRAINAGE DETAILS

NOISE WALL 3 - SEE SHEET 69 FOR DRAINAGE DETAILS

BEGIN WALL 5 STA. 510+00.00

MATCH LINE 517+00.00

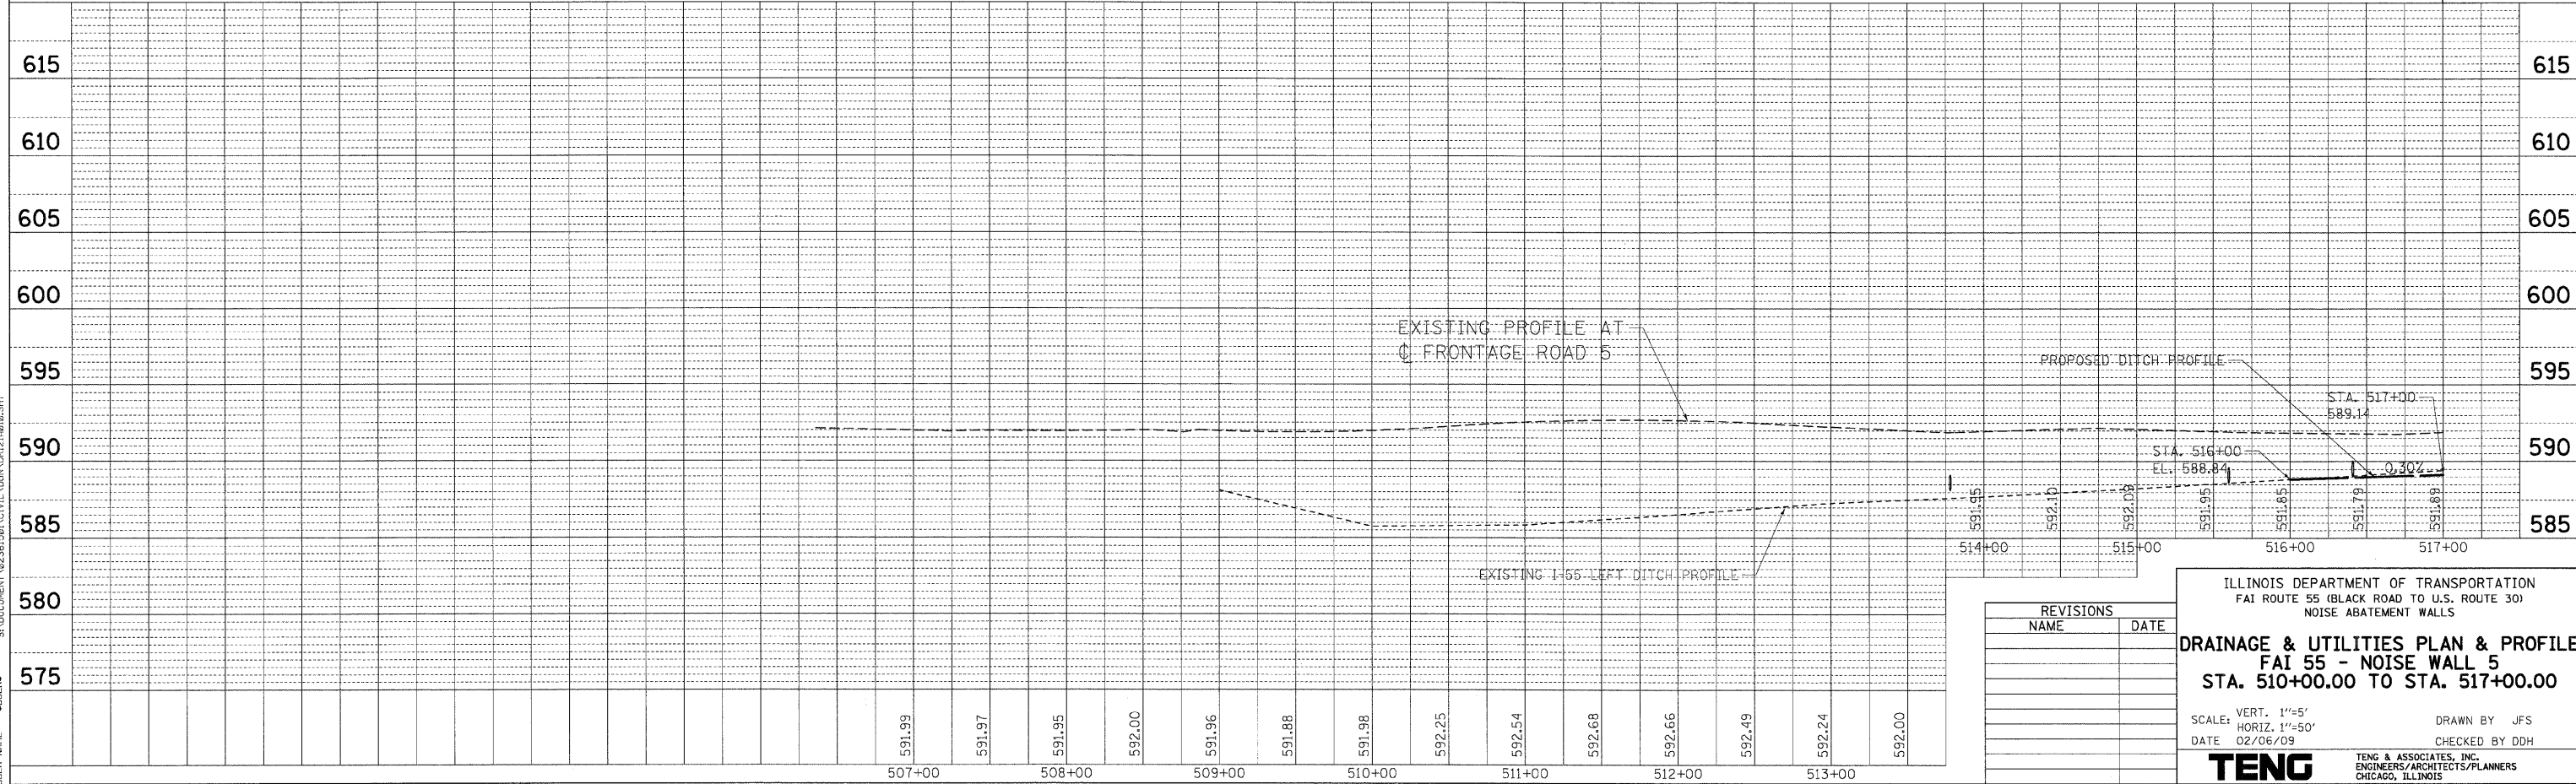


**REVISIONS**

NAME	DATE

ILLINOIS DEPARTMENT OF TRANSPORTATION  
FAI ROUTE 55 (BLACK ROAD TO U.S. ROUTE 30)  
NOISE ABATEMENT WALLS

**DRAINAGE & UTILITIES PLAN & PROFILE  
FAI 55 - NOISE WALL 5  
STA. 510+00.00 TO STA. 517+00.00**

SCALE: VERT. 1"=5'  
HORIZ. 1"=50'  
DATE 02/06/09  
DRAWN BY JFS  
CHECKED BY DDH

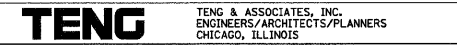

PLAN SURVEYED BY DATE  
 NOTE BOOK NO. CHECKED BY DATE  
 PLOTTED BY DATE  
 FILE NAME  
 USER NAME  
 2-03-2009 17:51:49  
 S:\DOCUMENT\02261581\AC\WILL\DON\DR1214012.SHT