



F.A.I. RTE.	SECTION	COUNTY	TOTAL SHEETS	SHEET NO.
55	99 (1&2) T-11	WILL	176	77
STA. 577+00.00		TO STA. 586+00.00		
FED. ROAD DIST. NO.		ILLINOIS	FED. AID PROJECT	

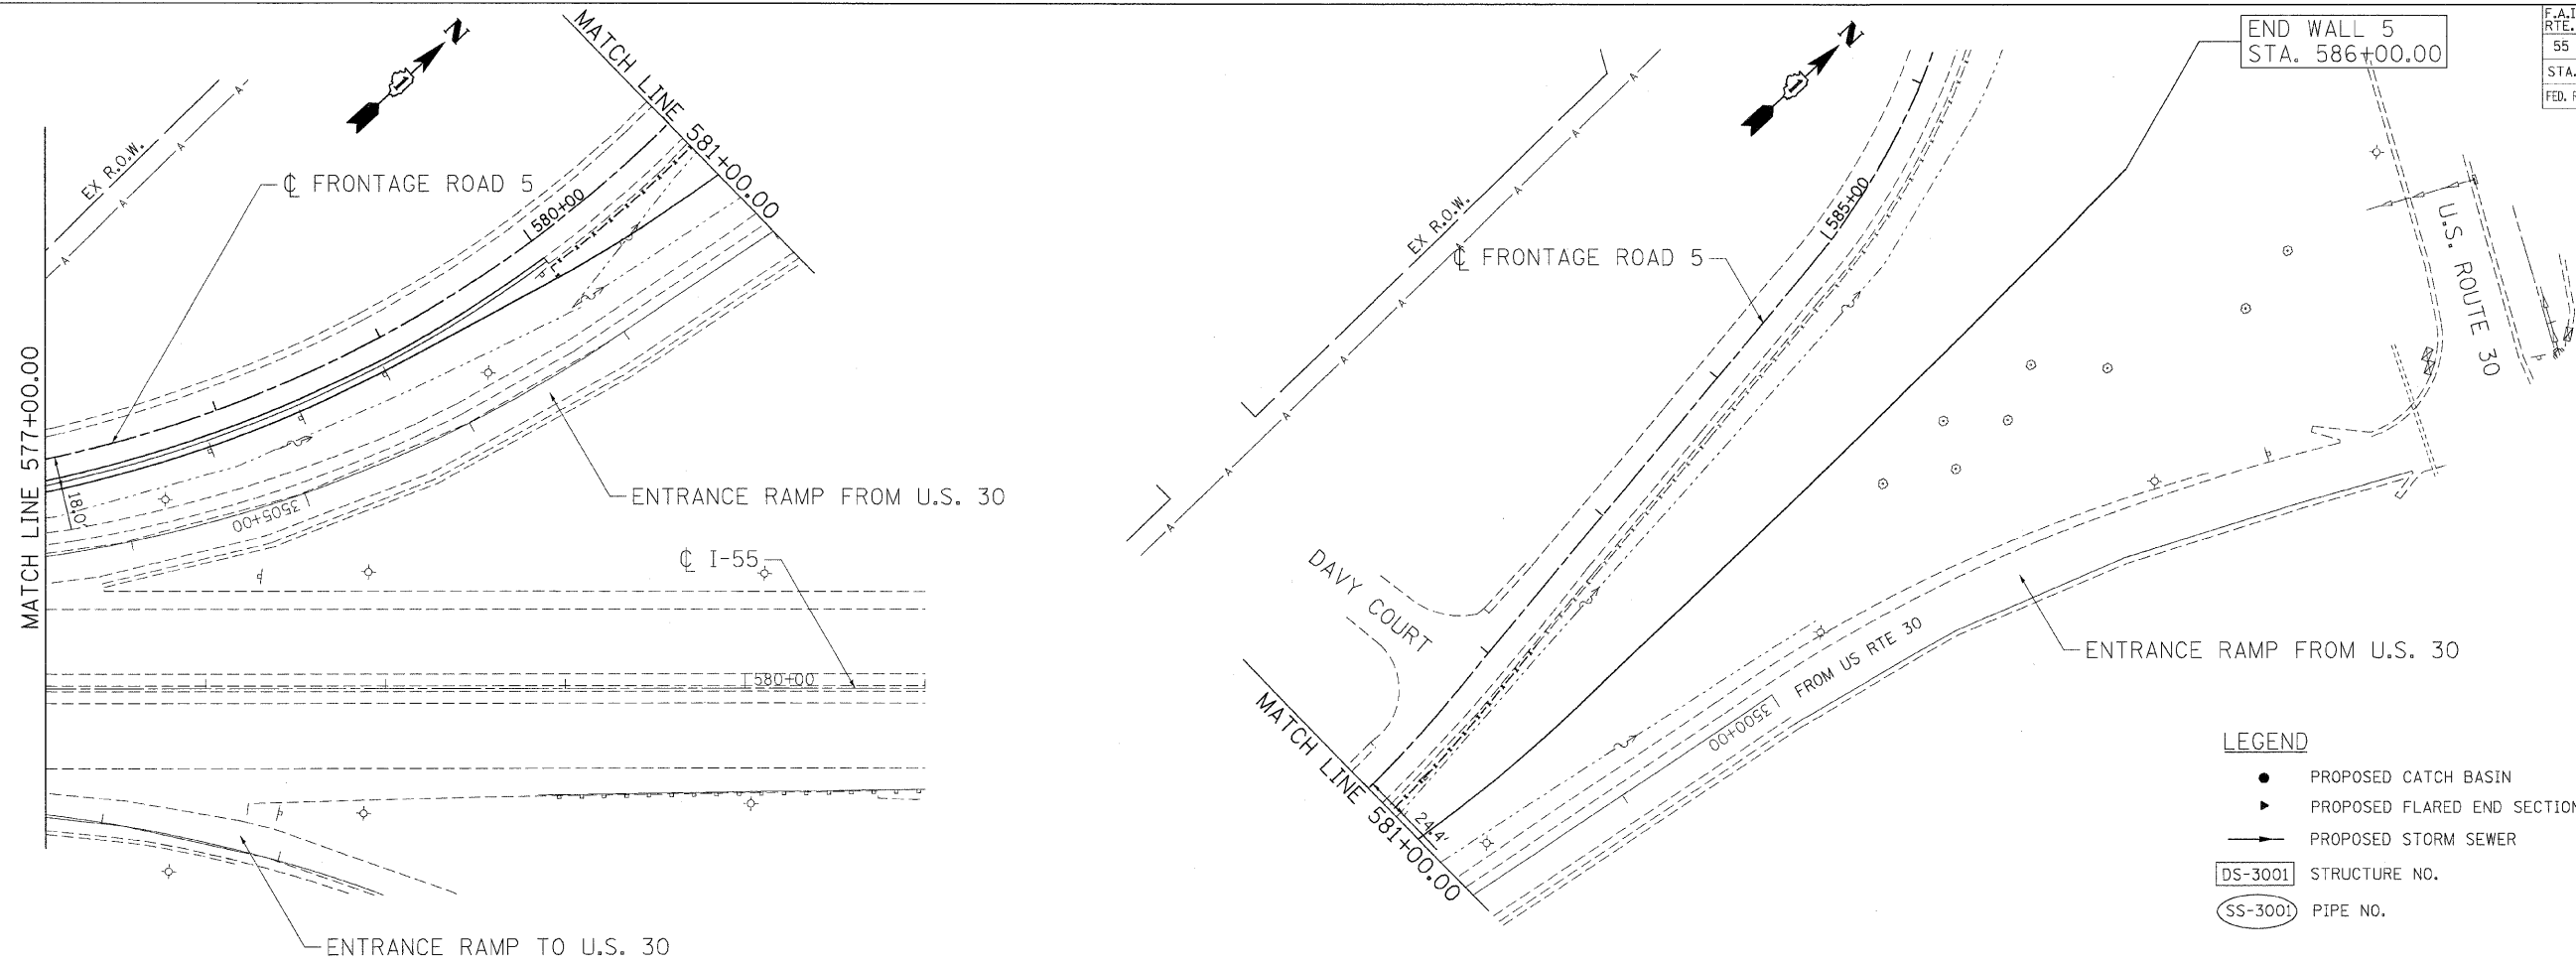

- LEGEND**
- PROPOSED CATCH BASIN
 - ▶ PROPOSED FLARED END SECTION
 - PROPOSED STORM SEWER
 - DS-3001 STRUCTURE NO.
 - SS-3001 PIPE NO.

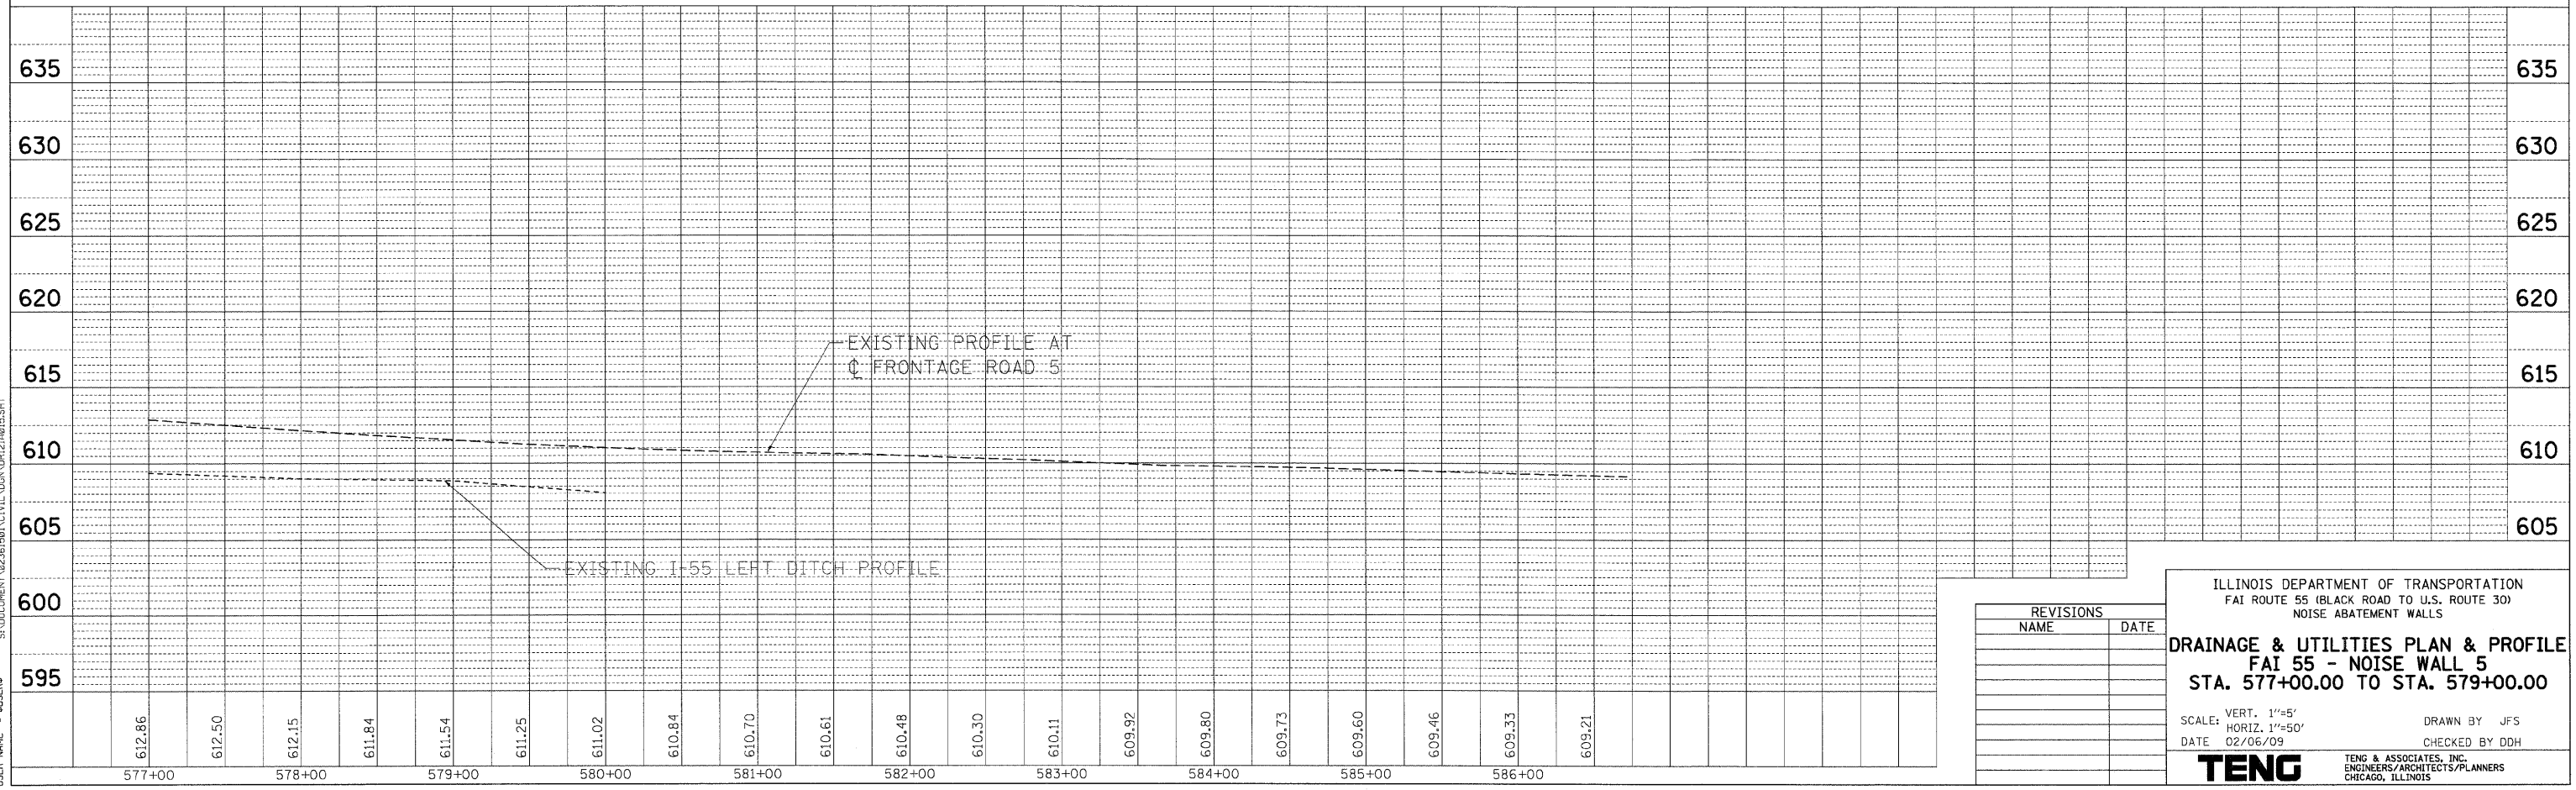

REVISIONS	
NAME	DATE

ILLINOIS DEPARTMENT OF TRANSPORTATION
 FAI ROUTE 55 (BLACK ROAD TO U.S. ROUTE 30)
 NOISE ABATEMENT WALLS

DRAINAGE & UTILITIES PLAN & PROFILE
FAI 55 - NOISE WALL 5
STA. 577+00.00 TO STA. 579+00.00

SCALE: VERT. 1"=5'
 HORIZ. 1"=50'

DATE 02/06/09

DRAWN BY JFS
 CHECKED BY DDH

TENG TENG & ASSOCIATES, INC.
 ENGINEERS/ARCHITECTS/PLANNERS
 CHICAGO, ILLINOIS

DATE: 02/06/09
 PLOT DATE: 02/06/09
 PLOT SCALE: 1"=50'
 USER NAME: JFS

PLANNING: JFS
 SURVEYED: JFS
 PLOTTED: JFS
 CHECKED: JFS
 DATE FILED: 02/06/09

DATE: 02/06/09
 BY: JFS