


F.A.I. RTE.	SECTION	COUNTY	TOTAL SHEETS	SHEET NO.
55	99 (I&2) I-11	WILL	176	92
STA.		TO STA.		
FED. ROAD DIST. NO.		ILLINOIS FED. AID PROJECT		


SCHEDULE OF QUANTITIES - SIGNING

ITEM	TOTAL QUANTITY	UNIT		SIGN PANEL, TY 3 AND STRUCTURES			
				SIGN NUMBER		STATION	
				1G0991055R255.4	MP 255.40	1G0991055R255.58	MP 255.58
REINFORCEMENT BARS	460	POUND	OKAY	230		230	
REMOVE SIGN PANEL ASSEMBLY - TYPE B	2	EACH	OKAY		1		1
RELOCATE SIGN PANEL ASSEMBLY - TYPE B	2	EACH	OKAY		1		1
STRUCTURAL STEEL SIGN SUPPORT - BREAKAWAY	2793	POUND	OKAY	1437		1356	
CONCRETE FOUNDATIONS	7.6	CU YD	OKAY	3.8		3.8	
REMOVE CONCRETE FOUNDATION - GROUND MOUNT	4	EACH	OKAY		2		2

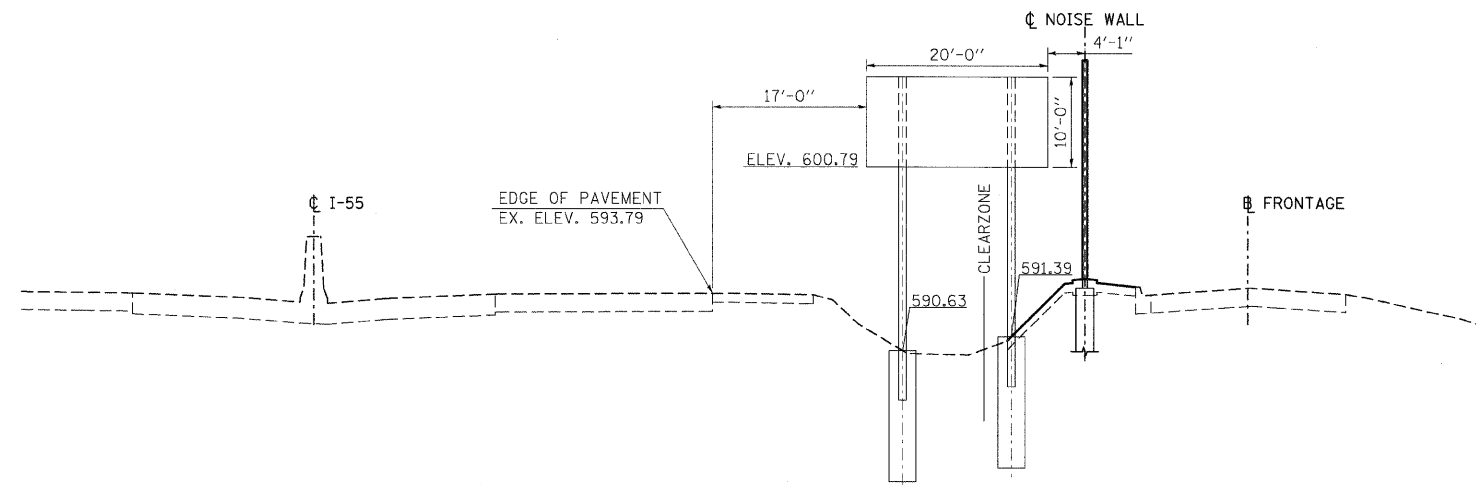

PROPOSED GROUND-MOUNT SIGN

STA. 386+45 @ FRONTAGE ROAD 3
(LOOKING NORTH)

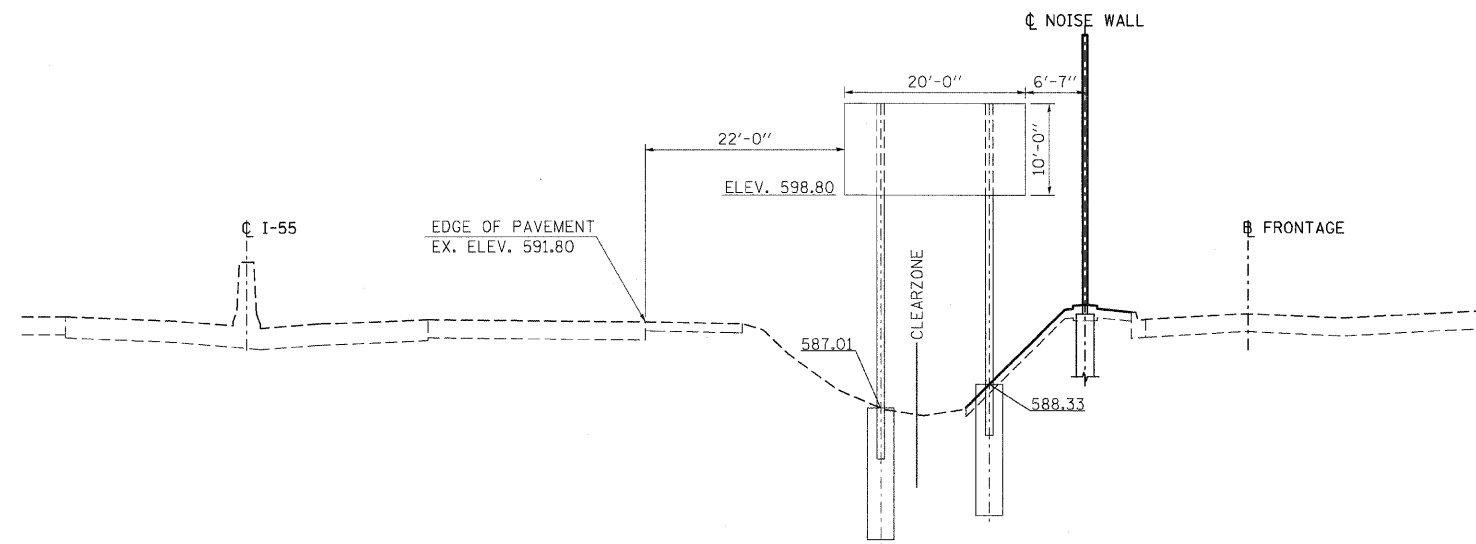

PROPOSED GROUND-MOUNT SIGN

STA. 375+50 @ FRONTAGE ROAD 3
(LOOKING NORTH)

NOTES:
SEE SHEETS 93 AND 94 FOR ADDITIONAL DETAILS REGARDING THE STRUCTURAL STEEL SIGN SUPPORTS - BREAKAWAY.

REVISIONS	
NAME	DATE

ILLINOIS DEPARTMENT OF TRANSPORTATION
FAI ROUTE 55 (BLACK ROAD TO U.S. ROUTE 30)
NOISE ABATEMENT WALLS

SIGN DETAILS

SCALE: N.T.S. DRAWN BY AG
DATE 02/06/09 CHECKED BY DDH

TENG
TENG & ASSOCIATES, INC.
ENGINEERS/ARCHITECTS/PLANNERS
CHICAGO, ILLINOIS

PLOT DATE = 02/06/09
 FILE NAME = 02/06/09
 PLOT SCALE = 1/8"=1'-0"
 USER NAME = 02/06/09