


F.A.I. RTE.	SECTION	COUNTY	TOTAL SHEETS	SHEET NO.
55	99 (1&2) I-12	WILL	147	16
STA.	577+00	TO STA.	607+00	
FED. ROAD DIST. NO. 1	ILLINOIS	FED. AID PROJECT	ALIGN-01 OF 10	

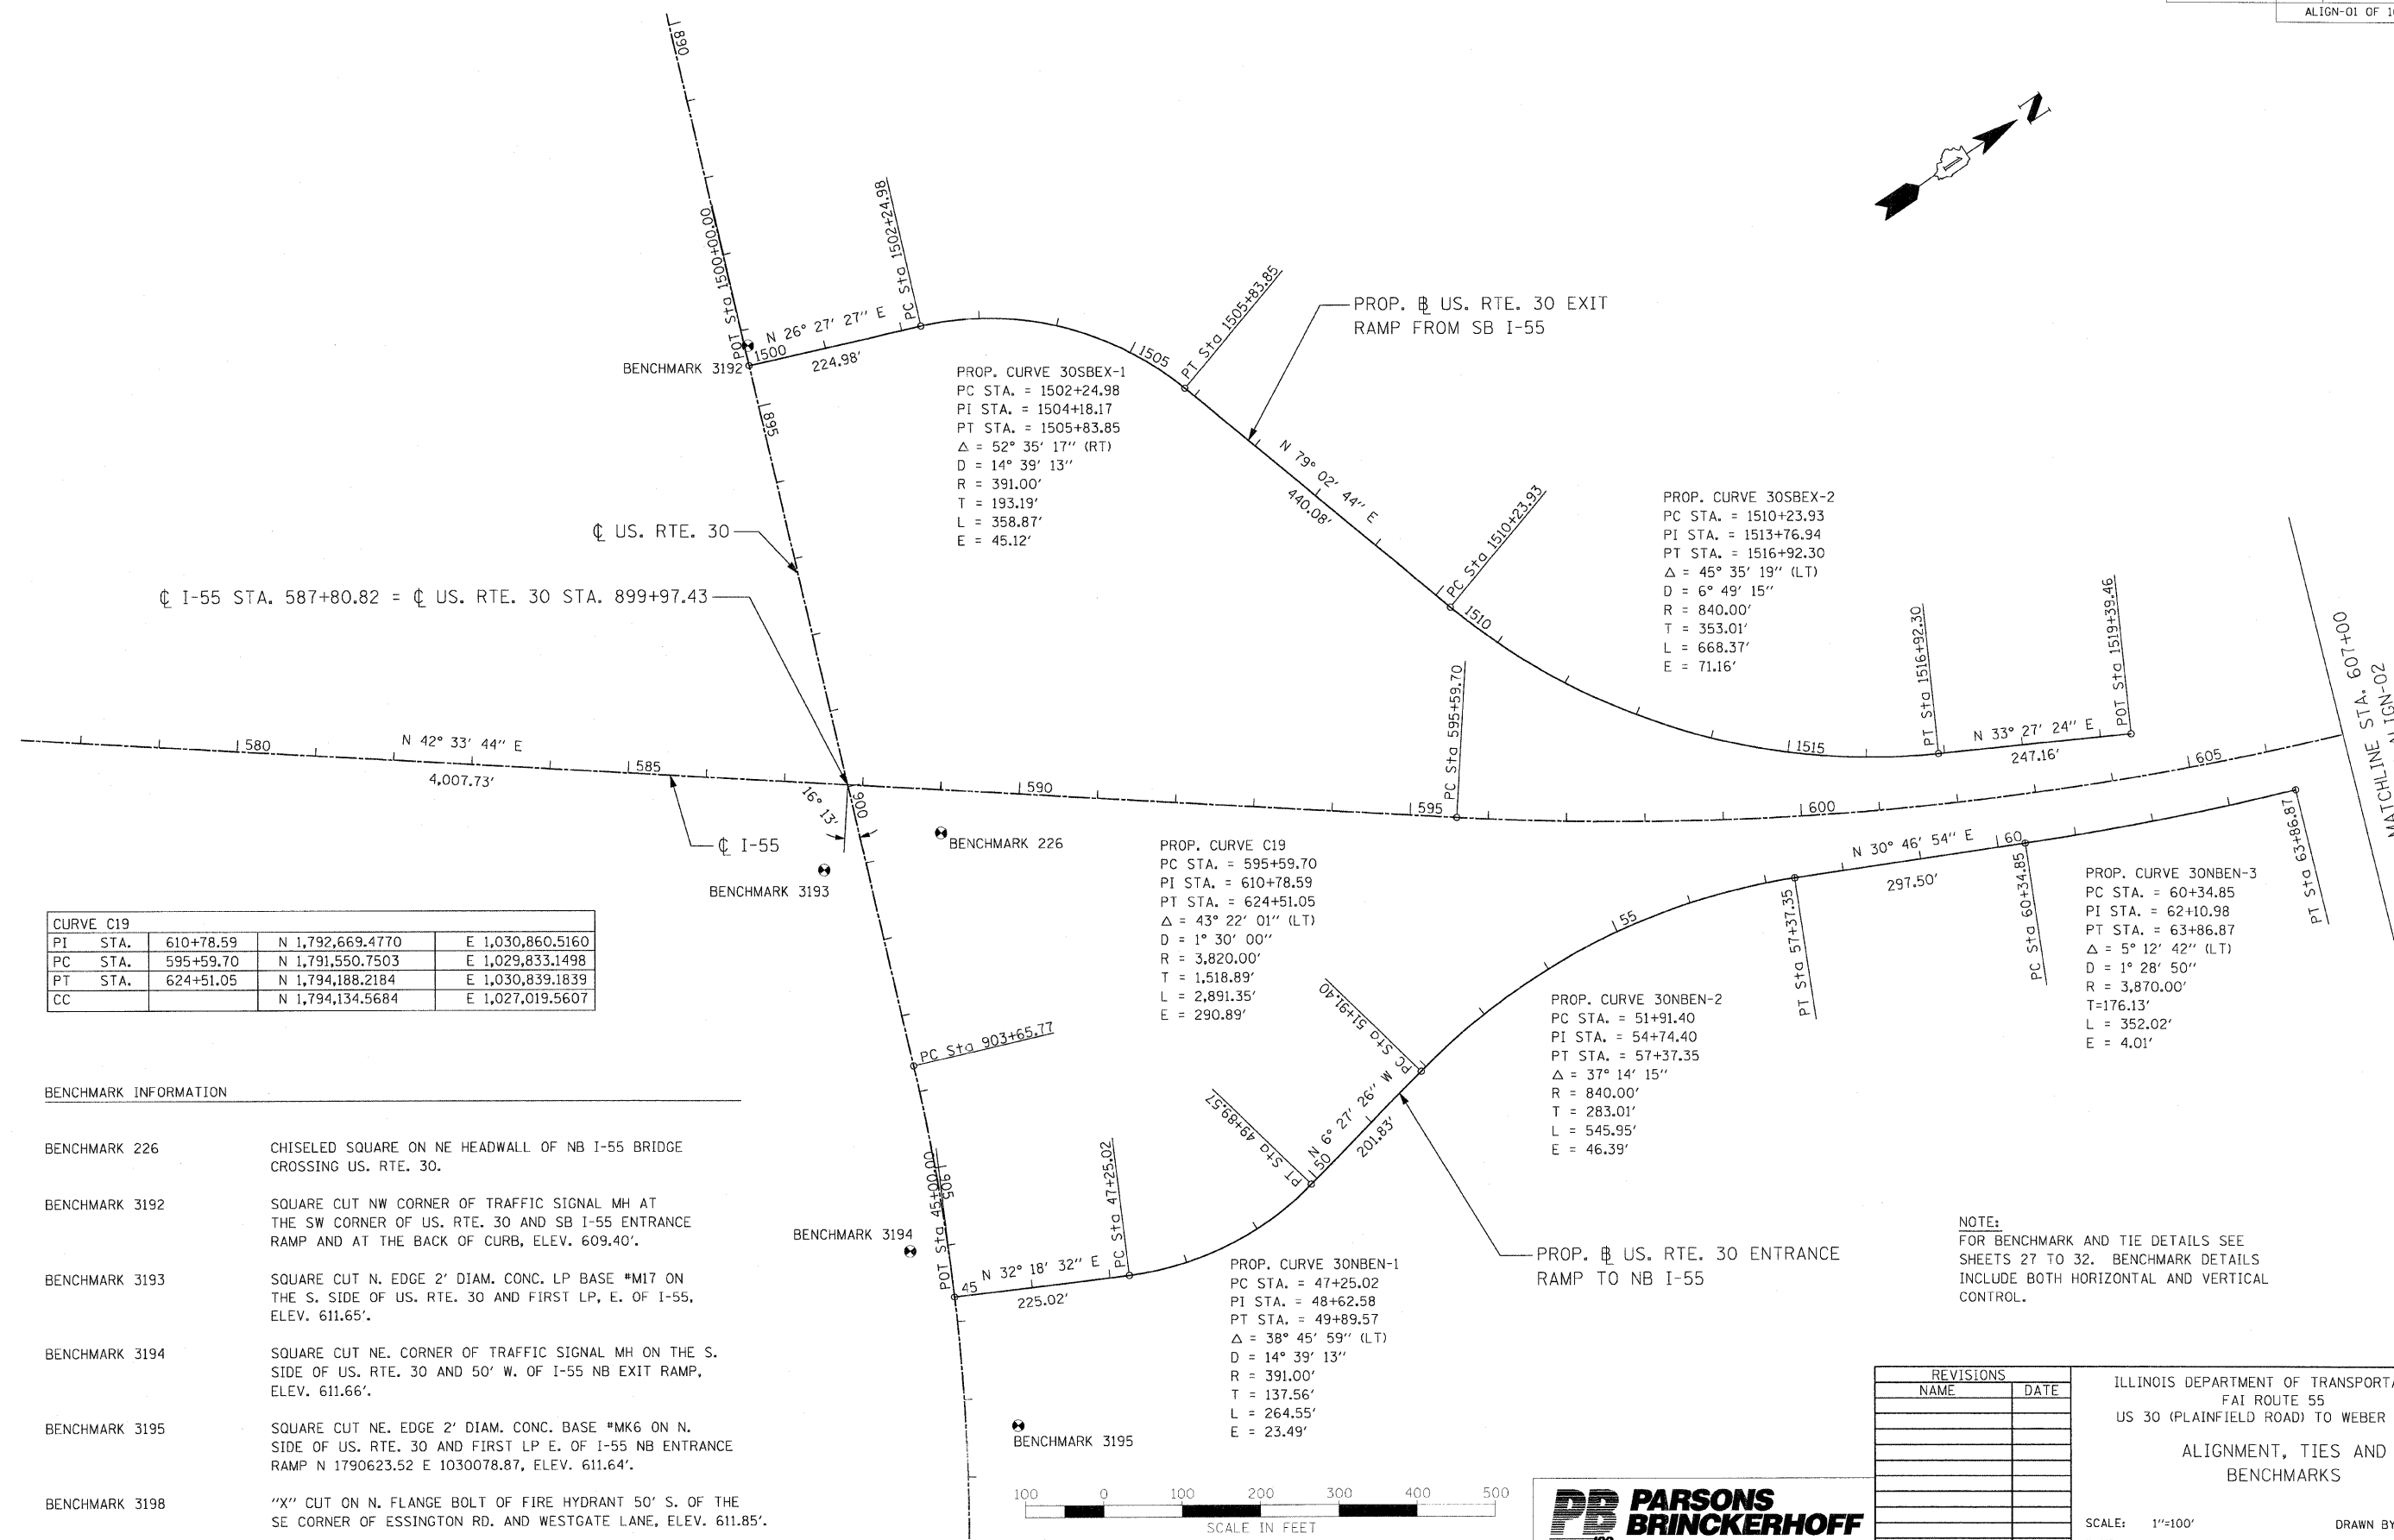

CURVE C19			
PI STA.	610+78.59	N 1,792,669.4770	E 1,030,860.5160
PC STA.	595+59.70	N 1,791,550.7503	E 1,029,833.1498
PT STA.	624+51.05	N 1,794,188.2184	E 1,030,839.1839
CC		N 1,794,134.5684	E 1,027,019.5607

**BENCHMARK INFORMATION**

BENCHMARK 226	CHISELED SQUARE ON NE HEADWALL OF NB I-55 BRIDGE CROSSING US. RTE. 30.
BENCHMARK 3192	SQUARE CUT NW CORNER OF TRAFFIC SIGNAL MH AT THE SW CORNER OF US. RTE. 30 AND SB I-55 ENTRANCE RAMP AND AT THE BACK OF CURB, ELEV. 609.40'.
BENCHMARK 3193	SQUARE CUT N. EDGE 2' DIAM. CONC. LP BASE #M17 ON THE S. SIDE OF US. RTE. 30 AND FIRST LP, E. OF I-55, ELEV. 611.65'.
BENCHMARK 3194	SQUARE CUT NE. CORNER OF TRAFFIC SIGNAL MH ON THE S. SIDE OF US. RTE. 30 AND 50' W. OF I-55 NB EXIT RAMP, ELEV. 611.66'.
BENCHMARK 3195	SQUARE CUT NE. EDGE 2' DIAM. CONC. BASE #MK6 ON N. SIDE OF US. RTE. 30 AND FIRST LP E. OF I-55 NB ENTRANCE RAMP N 1790623.52 E 1030078.87, ELEV. 611.64'.
BENCHMARK 3198	"X" CUT ON N. FLANGE BOLT OF FIRE HYDRANT 50' S. OF THE SE CORNER OF ESSINGTON RD. AND WESTGATE LANE, ELEV. 611.85'.

NOTE:  
 FOR BENCHMARK AND TIE DETAILS SEE SHEETS 27 TO 32. BENCHMARK DETAILS INCLUDE BOTH HORIZONTAL AND VERTICAL CONTROL.



REVISIONS	
NAME	DATE

ILLINOIS DEPARTMENT OF TRANSPORTATION  
 FAI ROUTE 55  
 US 30 (PLAINFIELD ROAD) TO WEBER ROAD  
 ALIGNMENT, TIES AND BENCHMARKS

SCALE: 1"=100'  
 DATE: 2-06-09

DRAWN BY: MMS  
 CHECKED BY: DM

FINAL