


F.A.I. RTE.	SECTION	COUNTY	TOTAL SHEETS	SHEET NO.
55	99 (I&2) I-12	WILL	147	40
STA.		TO STA.		
FED. ROAD DIST. NO.	ILLINOIS	FED. AID PROJECT		
		MOT-TYP-03	OF	03

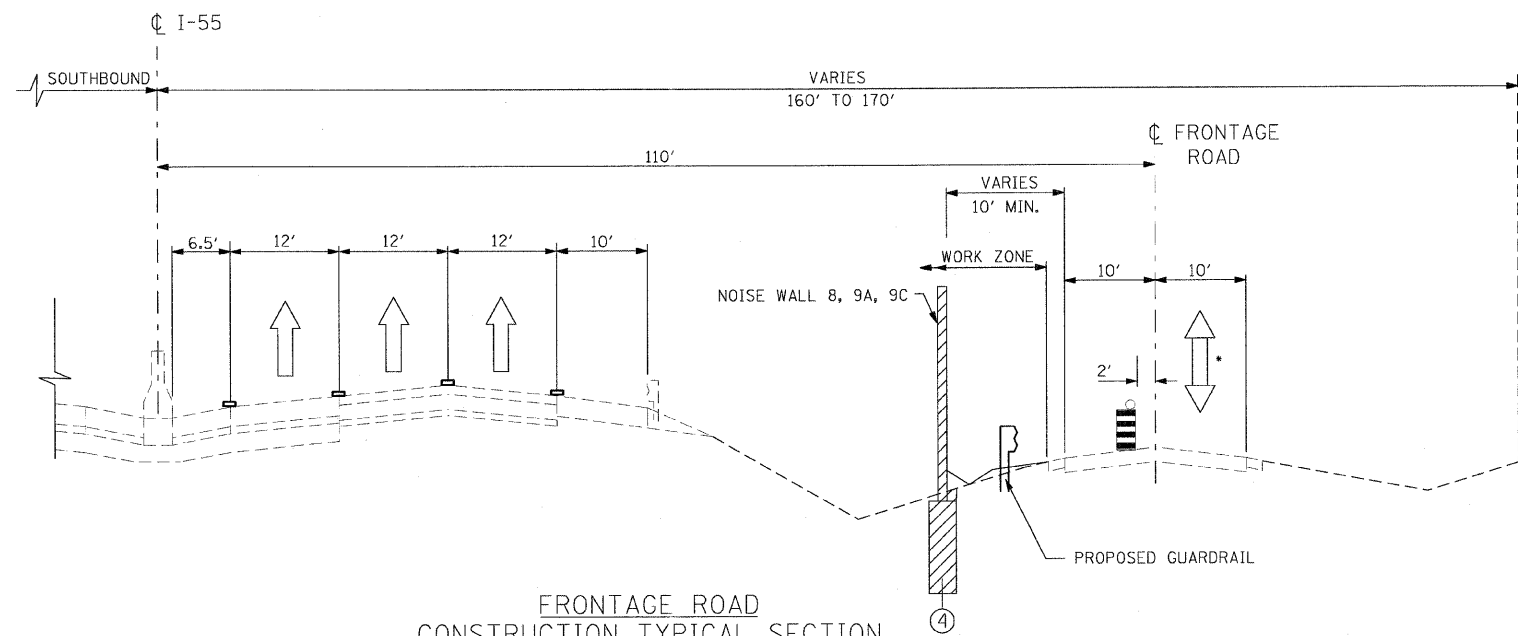

**FRONTAGE ROAD
CONSTRUCTION TYPICAL SECTION
STAGE I (DAY TIME LANE CLOSURE)
WALL 8, 9A, 9B**

STA. 654+00.00 TO STA. 682+90.00 (8)
STA. 685+50.00 TO STA. 690+50.00 (9A)
STA. 728+00.00 TO STA. 767+00.00 (9C)

LEGEND

- WORK ZONE
- TRAFFIC FLOW ARROW
- DRUMS W/ STEADY BURN LIGHTS

• FLAGGER SHALL DIVERT TRAFFIC DURING DAY TIME OPERATIONS AS INDICATED IN STANDARD 701501. BOTH TRAFFIC LANES SHALL BE OPEN TO TRAFFIC WHEN CONSTRUCTION IS NOT BEING COMPLETED.

**LIST OF TRAFFIC CONTROL STATE
AND DISTRICT 1 STANDARDS**

STATE

- 701101 OFF RD OPERATIONS, MULTI LANE 15' (4.5m) TO 24" (600mm) FROM PAVEMENT EDGE
- 701106 OFF RD OPERATIONS, MULTI LANE MORE THAN 15'(4.5m) FROM PAVEMENT EDGE
- 701400 APPROACH TO LANE CLOSURE FREEWAY/EXPRESSWAY
- 701401 LANE CLOSURE, FREEWAY/EXPRESSWAY
- 701411 LANE CLOSURE, MULTI LANE, AT ENTRANCE OR EXIT RAMP, FOR SPEEDS >= 45 MPH
- 701426 MULTI-LANE, INTERMITTENT OR MOVING OPERATION
- 701501 URBAN LANE CLOSURE, 2L, 2W, UNDIVIDED
- 701901 TRAFFIC CONTROL DEVICES

DISTRICT 1

- TC12 MULTI-LANE FREEWAY PAVEMENT MARKING DETAILS
- TC17 TRAFFIC CONTROL DETAILS FOR SHOULDER CLOSURES PARTIAL RAMP CLOSURES
- TC18 SIGNING FOR FLAGGING OPERATIONS AT WORK ZONE OPENINGS

REVISIONS	
NAME	DATE

ILLINOIS DEPARTMENT OF TRANSPORTATION
FAI ROUTE 55
US 30 (PLAINFIELD ROAD) TO WEBER ROAD

SUGGESTED STAGES OF
CONSTRUCTION AND TRAFFIC CONTROL
GENERAL NOTES AND DETAILS

SCALE: NONE
DATE: 2-06-09

DRAWN BY: MMS
CHECKED BY: DM

