
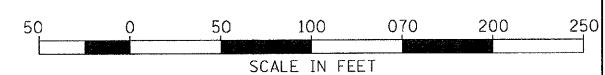
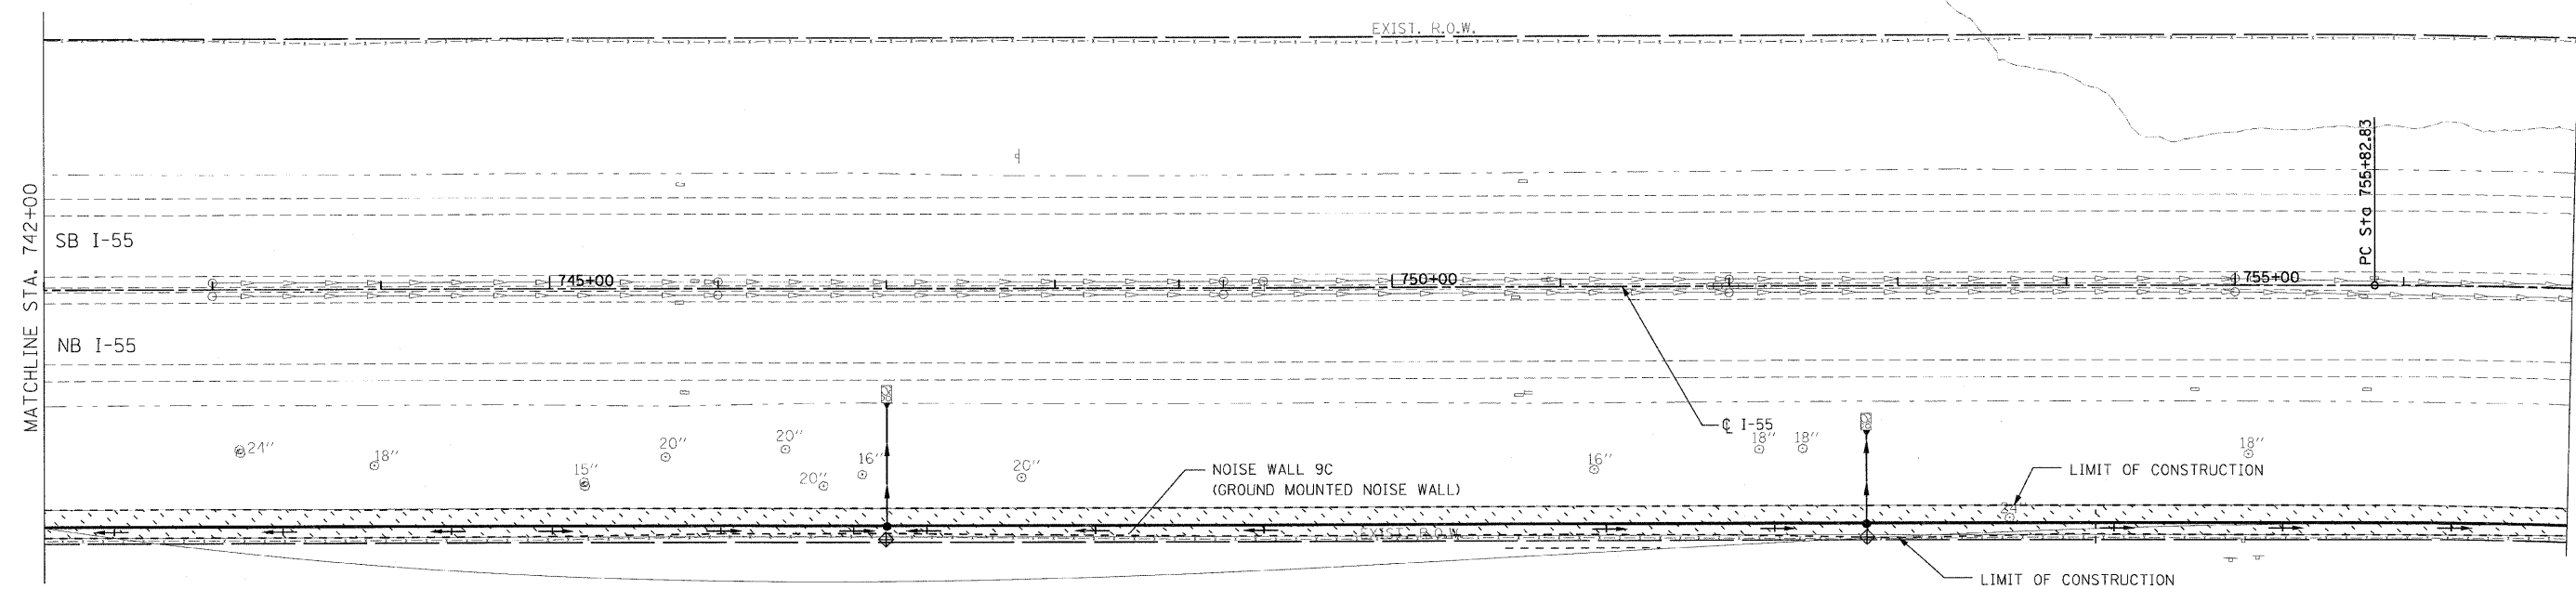


F.A.I. RTE.	SECTION	COUNTY	TOTAL SHEETS	SHEET NO.
55	99 (1&2) I-12	WILL	147	47
STA. 727+00		TO STA. 757+00		
FED. ROAD DIST. NO.		ILLINOIS	FED. AID PROJECT	

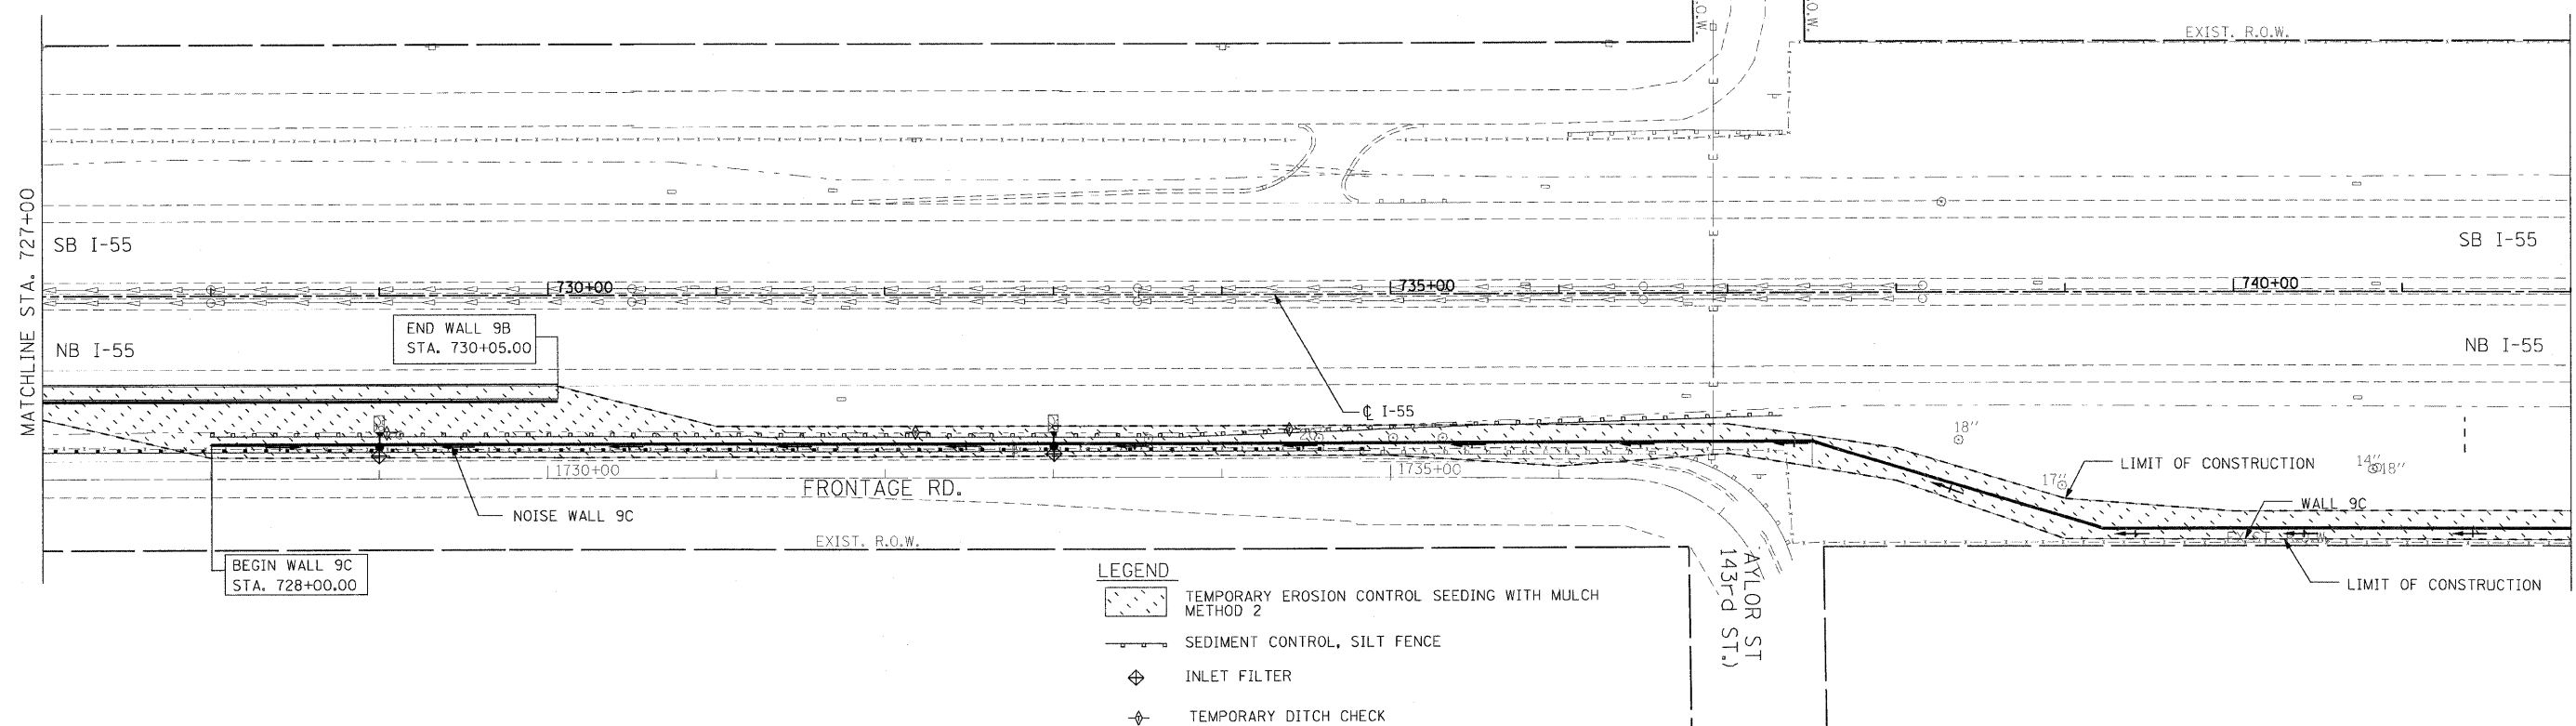

REVISIONS	
NAME	DATE

ILLINOIS DEPARTMENT OF TRANSPORTATION  
 FAI ROUTE 55  
 US 30 (PLAINFIELD ROAD) TO WEBER ROAD

EROSION AND SEDIMENT  
 CONTROL PLAN  
 NOISE WALL 9C

SCALE: 1" = 50'  
 DATE: 2-06-09

DRAWN BY: MMS  
 CHECKED BY: DM

FINAL