
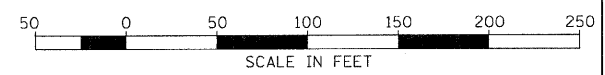
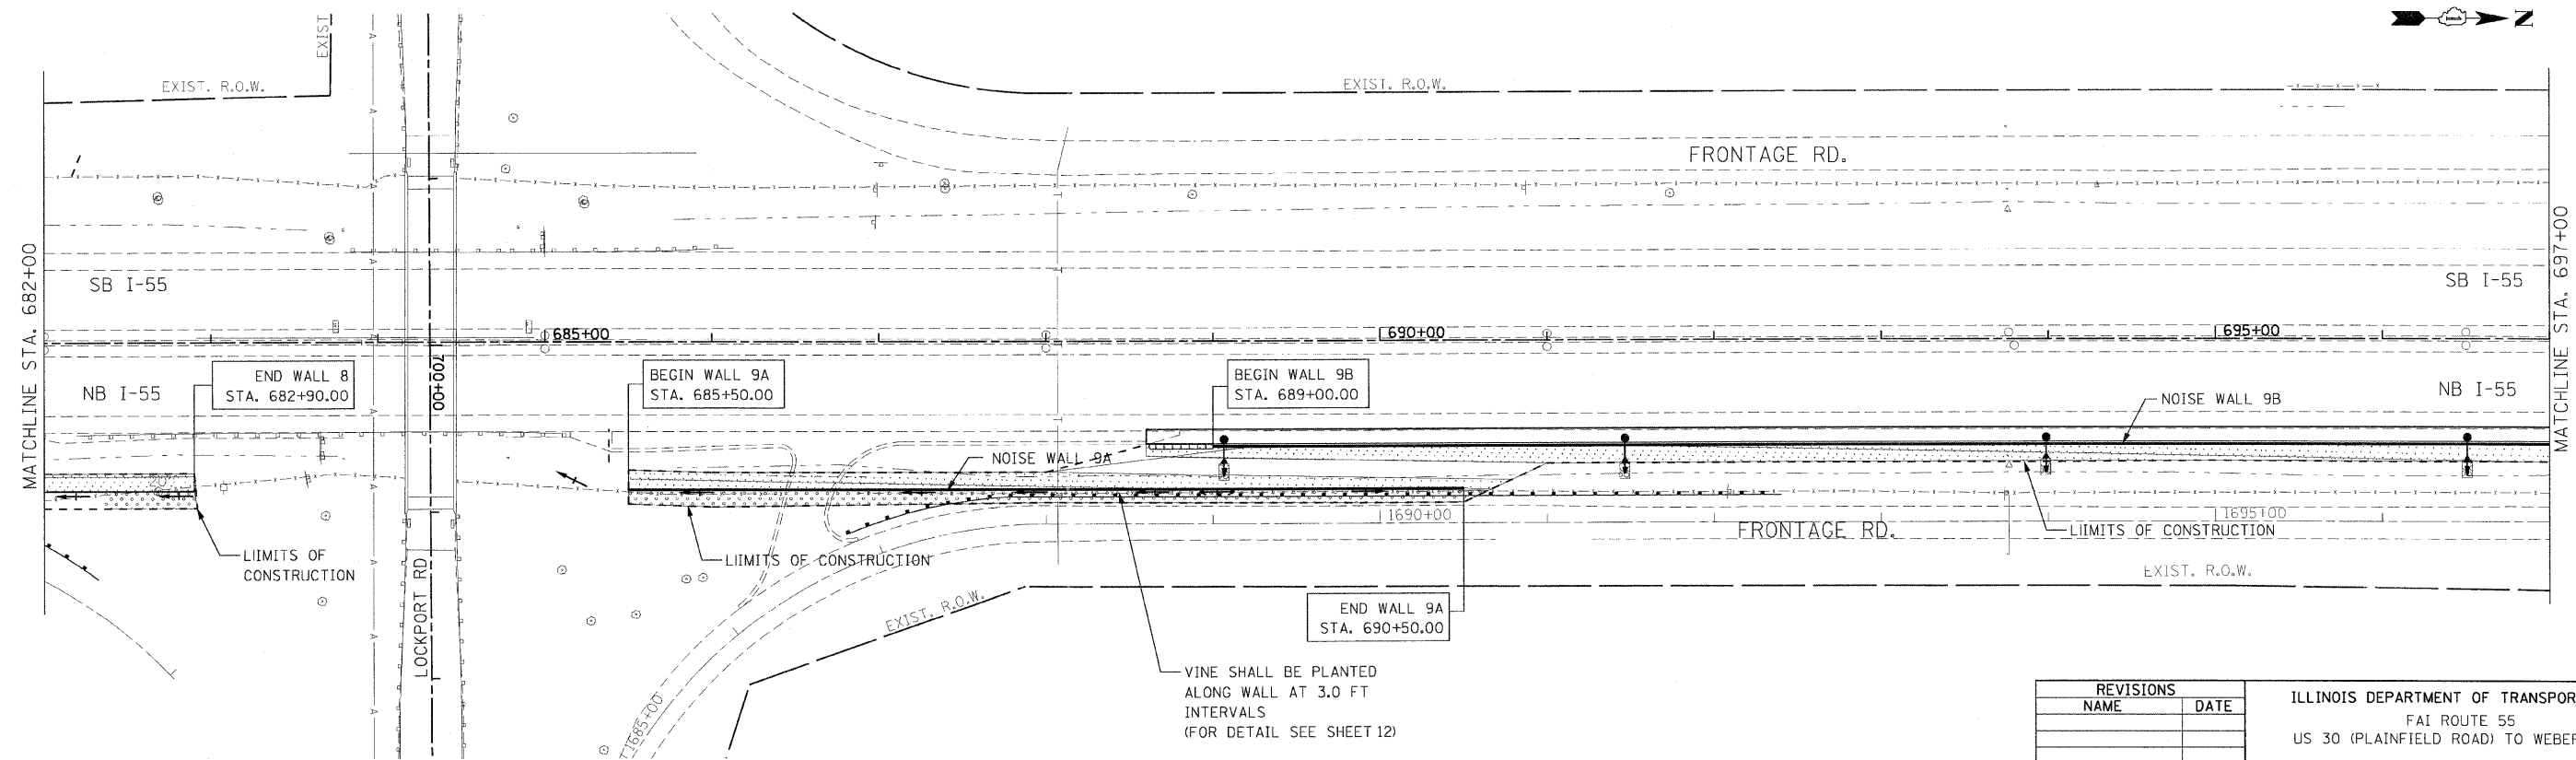


F.A.I. RTE.	SECTION	COUNTY	TOTAL SHEETS	SHEET NO.
55	99 (1&2) I-12	WILL	147	70
STA. 667+00.00		TO STA. 697+00.00		
FED. ROAD DIST. NO.	ILLINOIS	FED. AID PROJECT		

LEGEND

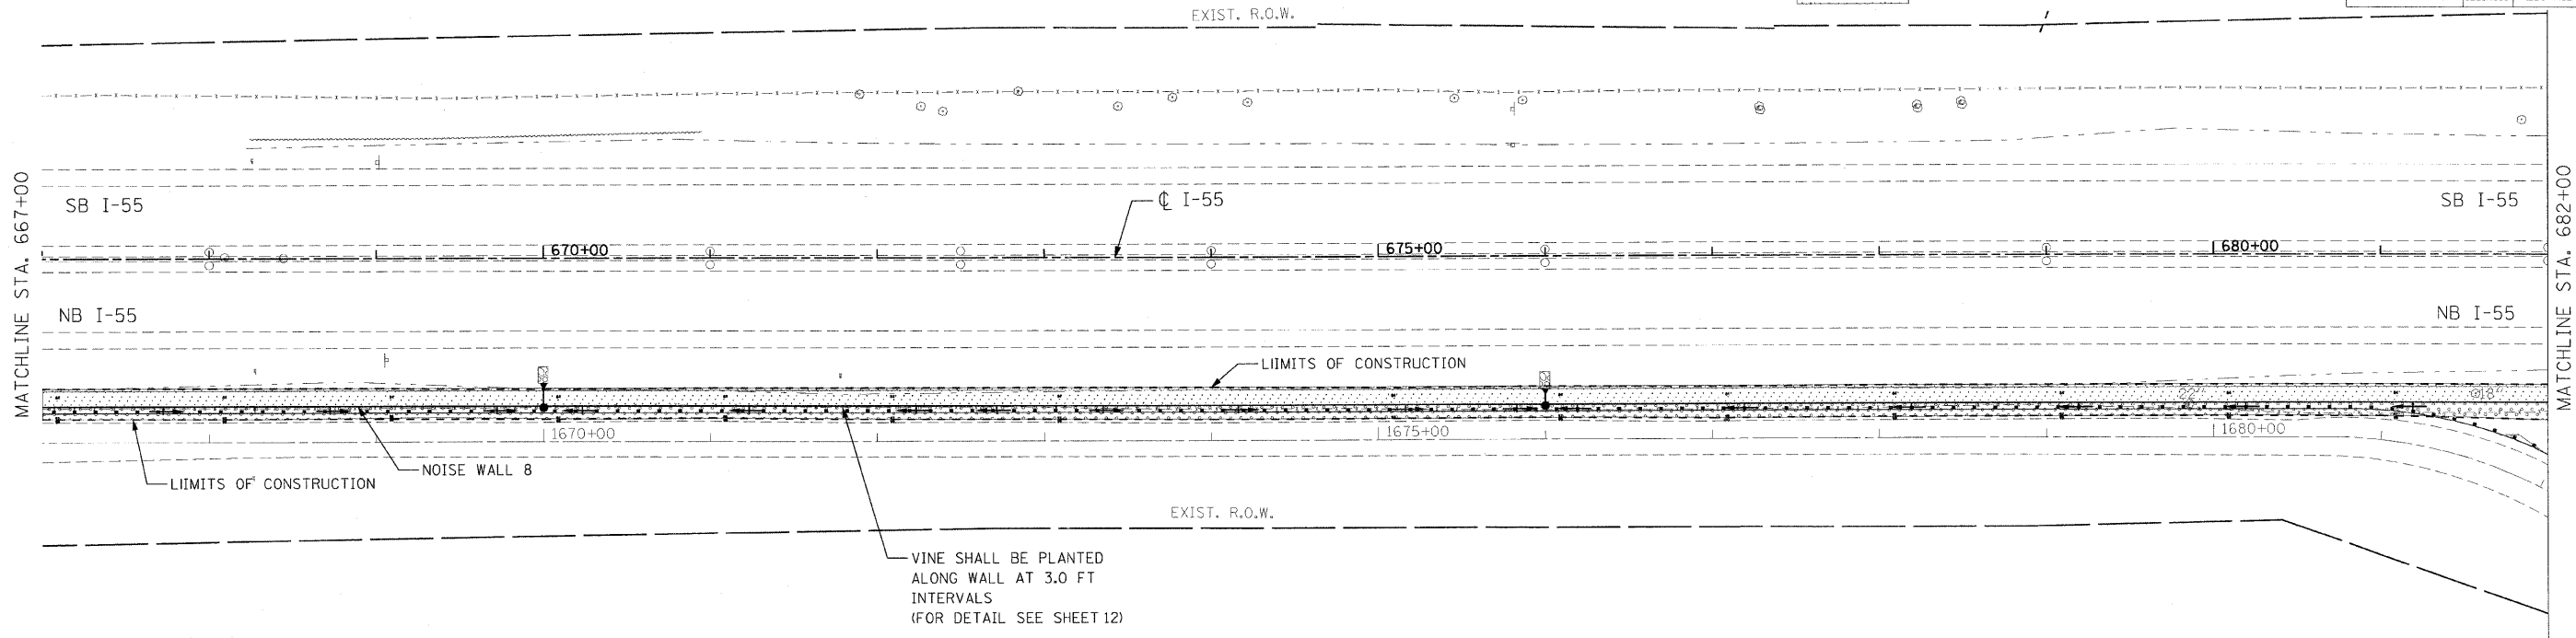

REVISIONS	
NAME	DATE

ILLINOIS DEPARTMENT OF TRANSPORTATION
 FAI ROUTE 55
 US 30 (PLAINFIELD ROAD) TO WEBER ROAD

LANDSCAPING PLAN
 NOISE WALL 8, 9A & 9B

SCALE: 1" = 50'
 DATE: 2-06-09

DRAWN BY: MMS
 CHECKED BY: DM

FINAL