



STATE OF ILLINOIS
DEPARTMENT OF TRANSPORTATION

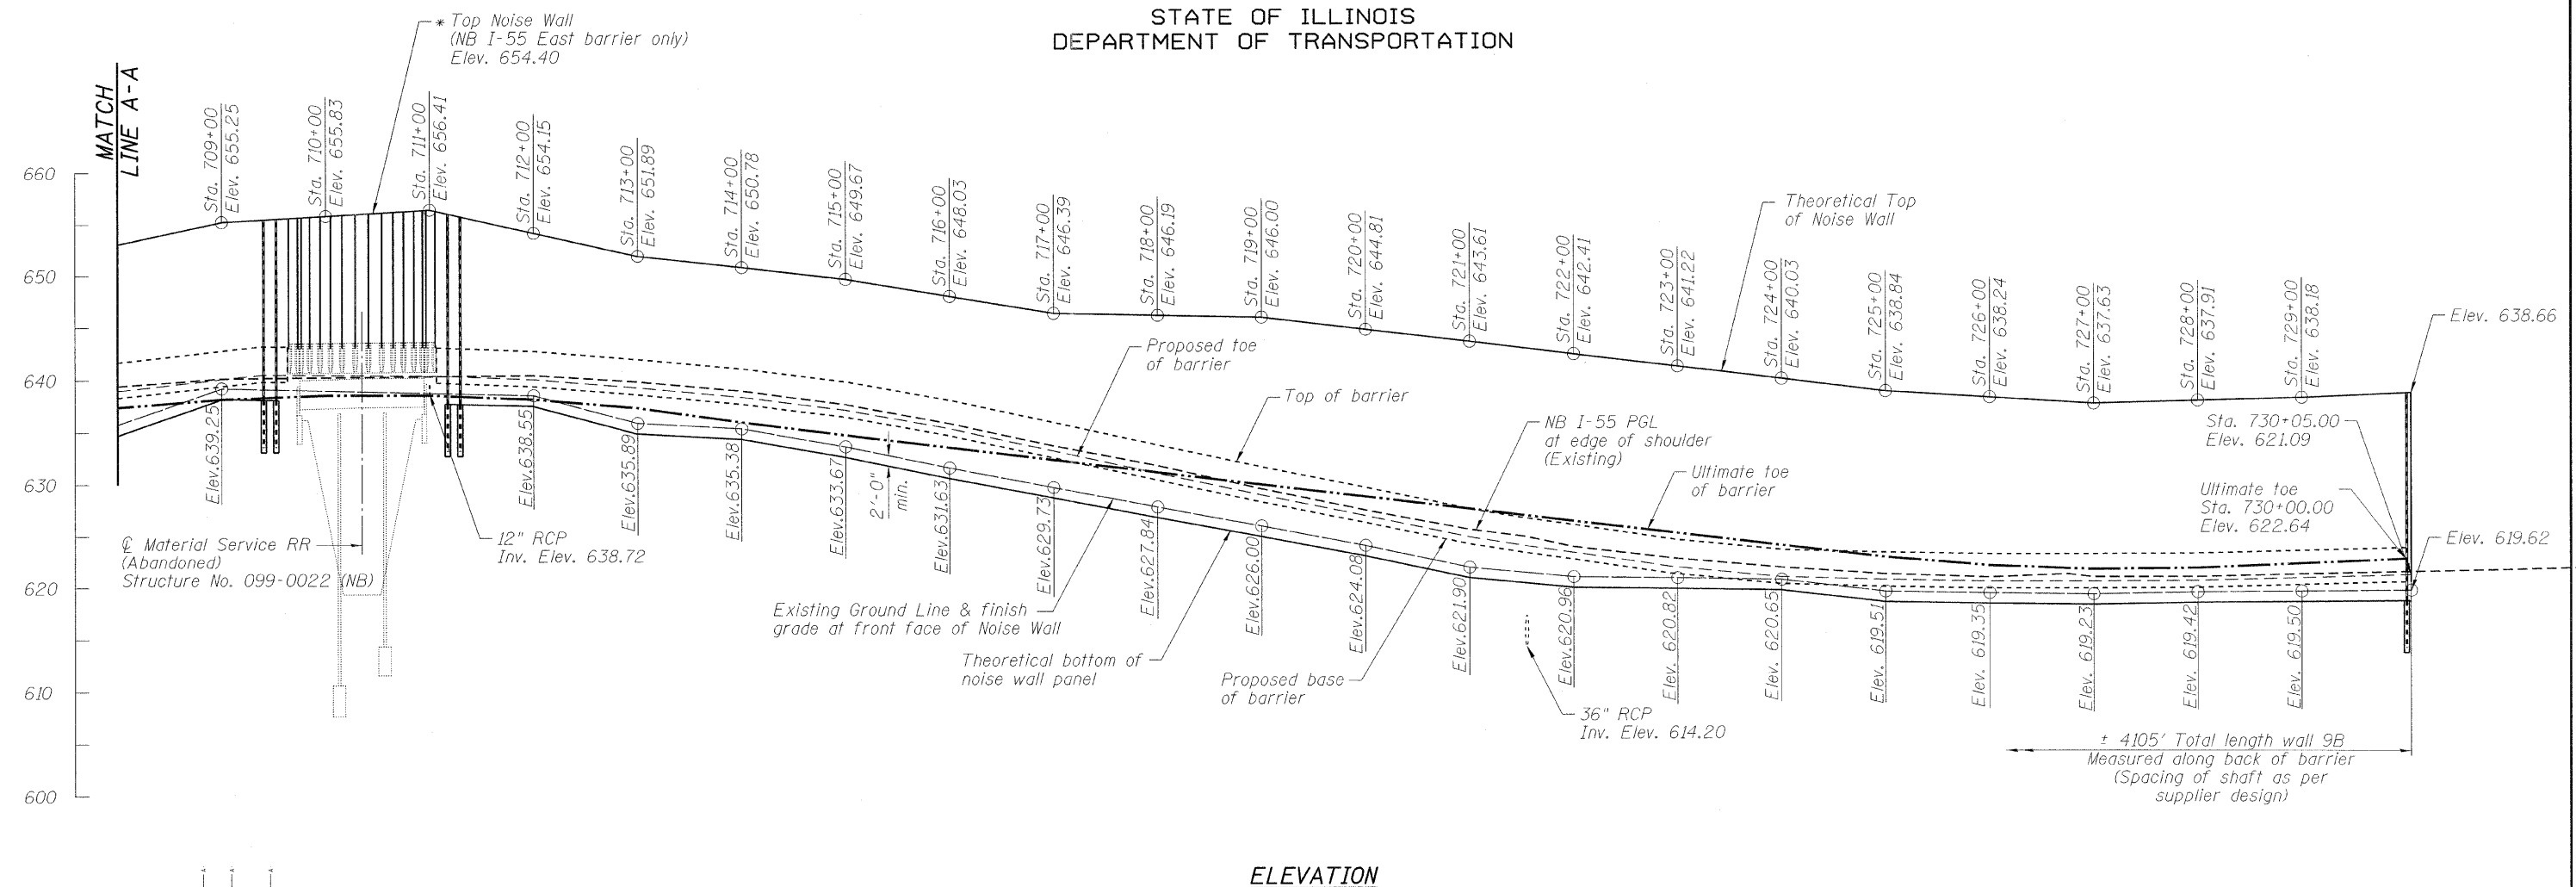

ELEVATION

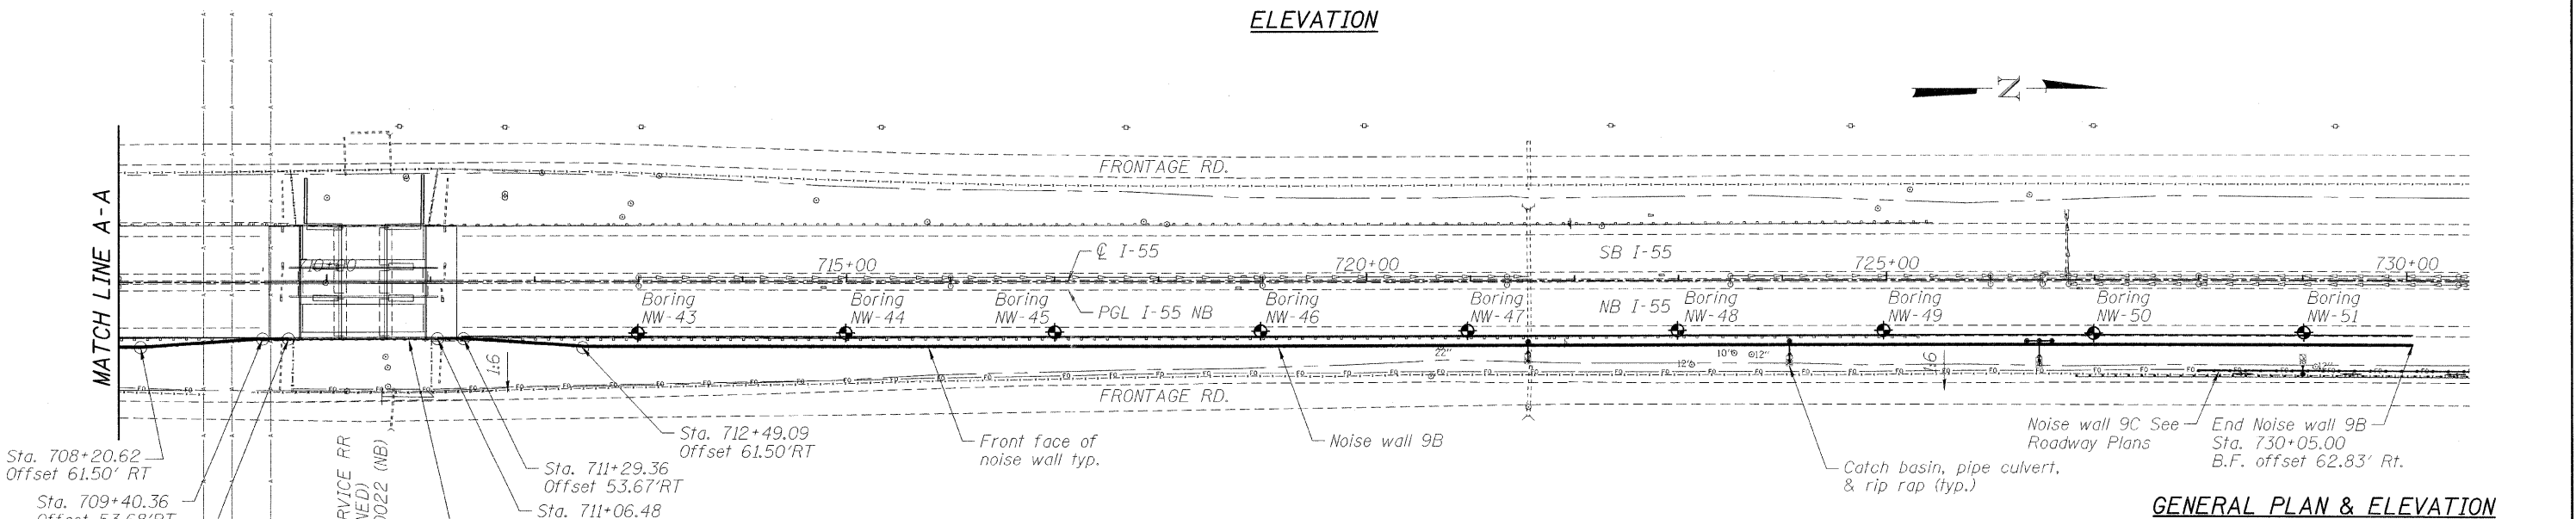

PLAN

GENERAL PLAN & ELEVATION
F.A.I. RTE. I-55 SEC. 99 (1&2) I-12
WILL COUNTY
STA. 689+00.00 TO 730+05.00
STRUCTURE NO. 099-W025

* For barrier design drawings, see sheets 4-6 of 14. Contractor to field measure all anchor bolt locations and coordinate the fabrication of the barrier mounted posts accordingly.

Note:
See sheet 3 of 14 for typical section.

DESIGNED	P. LOPEZ
CHECKED	J. GRAINAWI
DRAWN	D. C. PATEL
CHECKED	J. GRAINAWI

* MATERIAL SERVICE RR (ABANDONED) STR. No. 099-0022 (NB)

* Noise wall (NB I-55 East barrier only)

SHEET NO. 2 14 SHEETS	F.A.I. RTE.	SECTION	COUNTY	TOTAL SHEETS	SHEET NO.
	55	99 (1&2) I-12	WILL	147	91
			CONTRACT NO. 60B04		
FED. ROAD DIST. NO. 7 ILLINOIS FED. AID PROJECT					



T:\16817A\Struct\Cadd\Pre-Final\Noise wall\Wall 9b\099\W025-60B04-002.dgn 12-JUN-2009 16:28