


PLOT DATE = #DAYS
 PLOT SCALE = #SCALE#
 USER NAME = #USER#

ORIGINAL SURVEYED
 SURVEY PLOTTED
 NOTE BOOK TEMP. DATE
 NO. AREAS CHECKED

FINAL SURVEY
 SURVEY PLOTTED
 NOTE BOOK TEMP. DATE
 NO. AREAS CHECKED

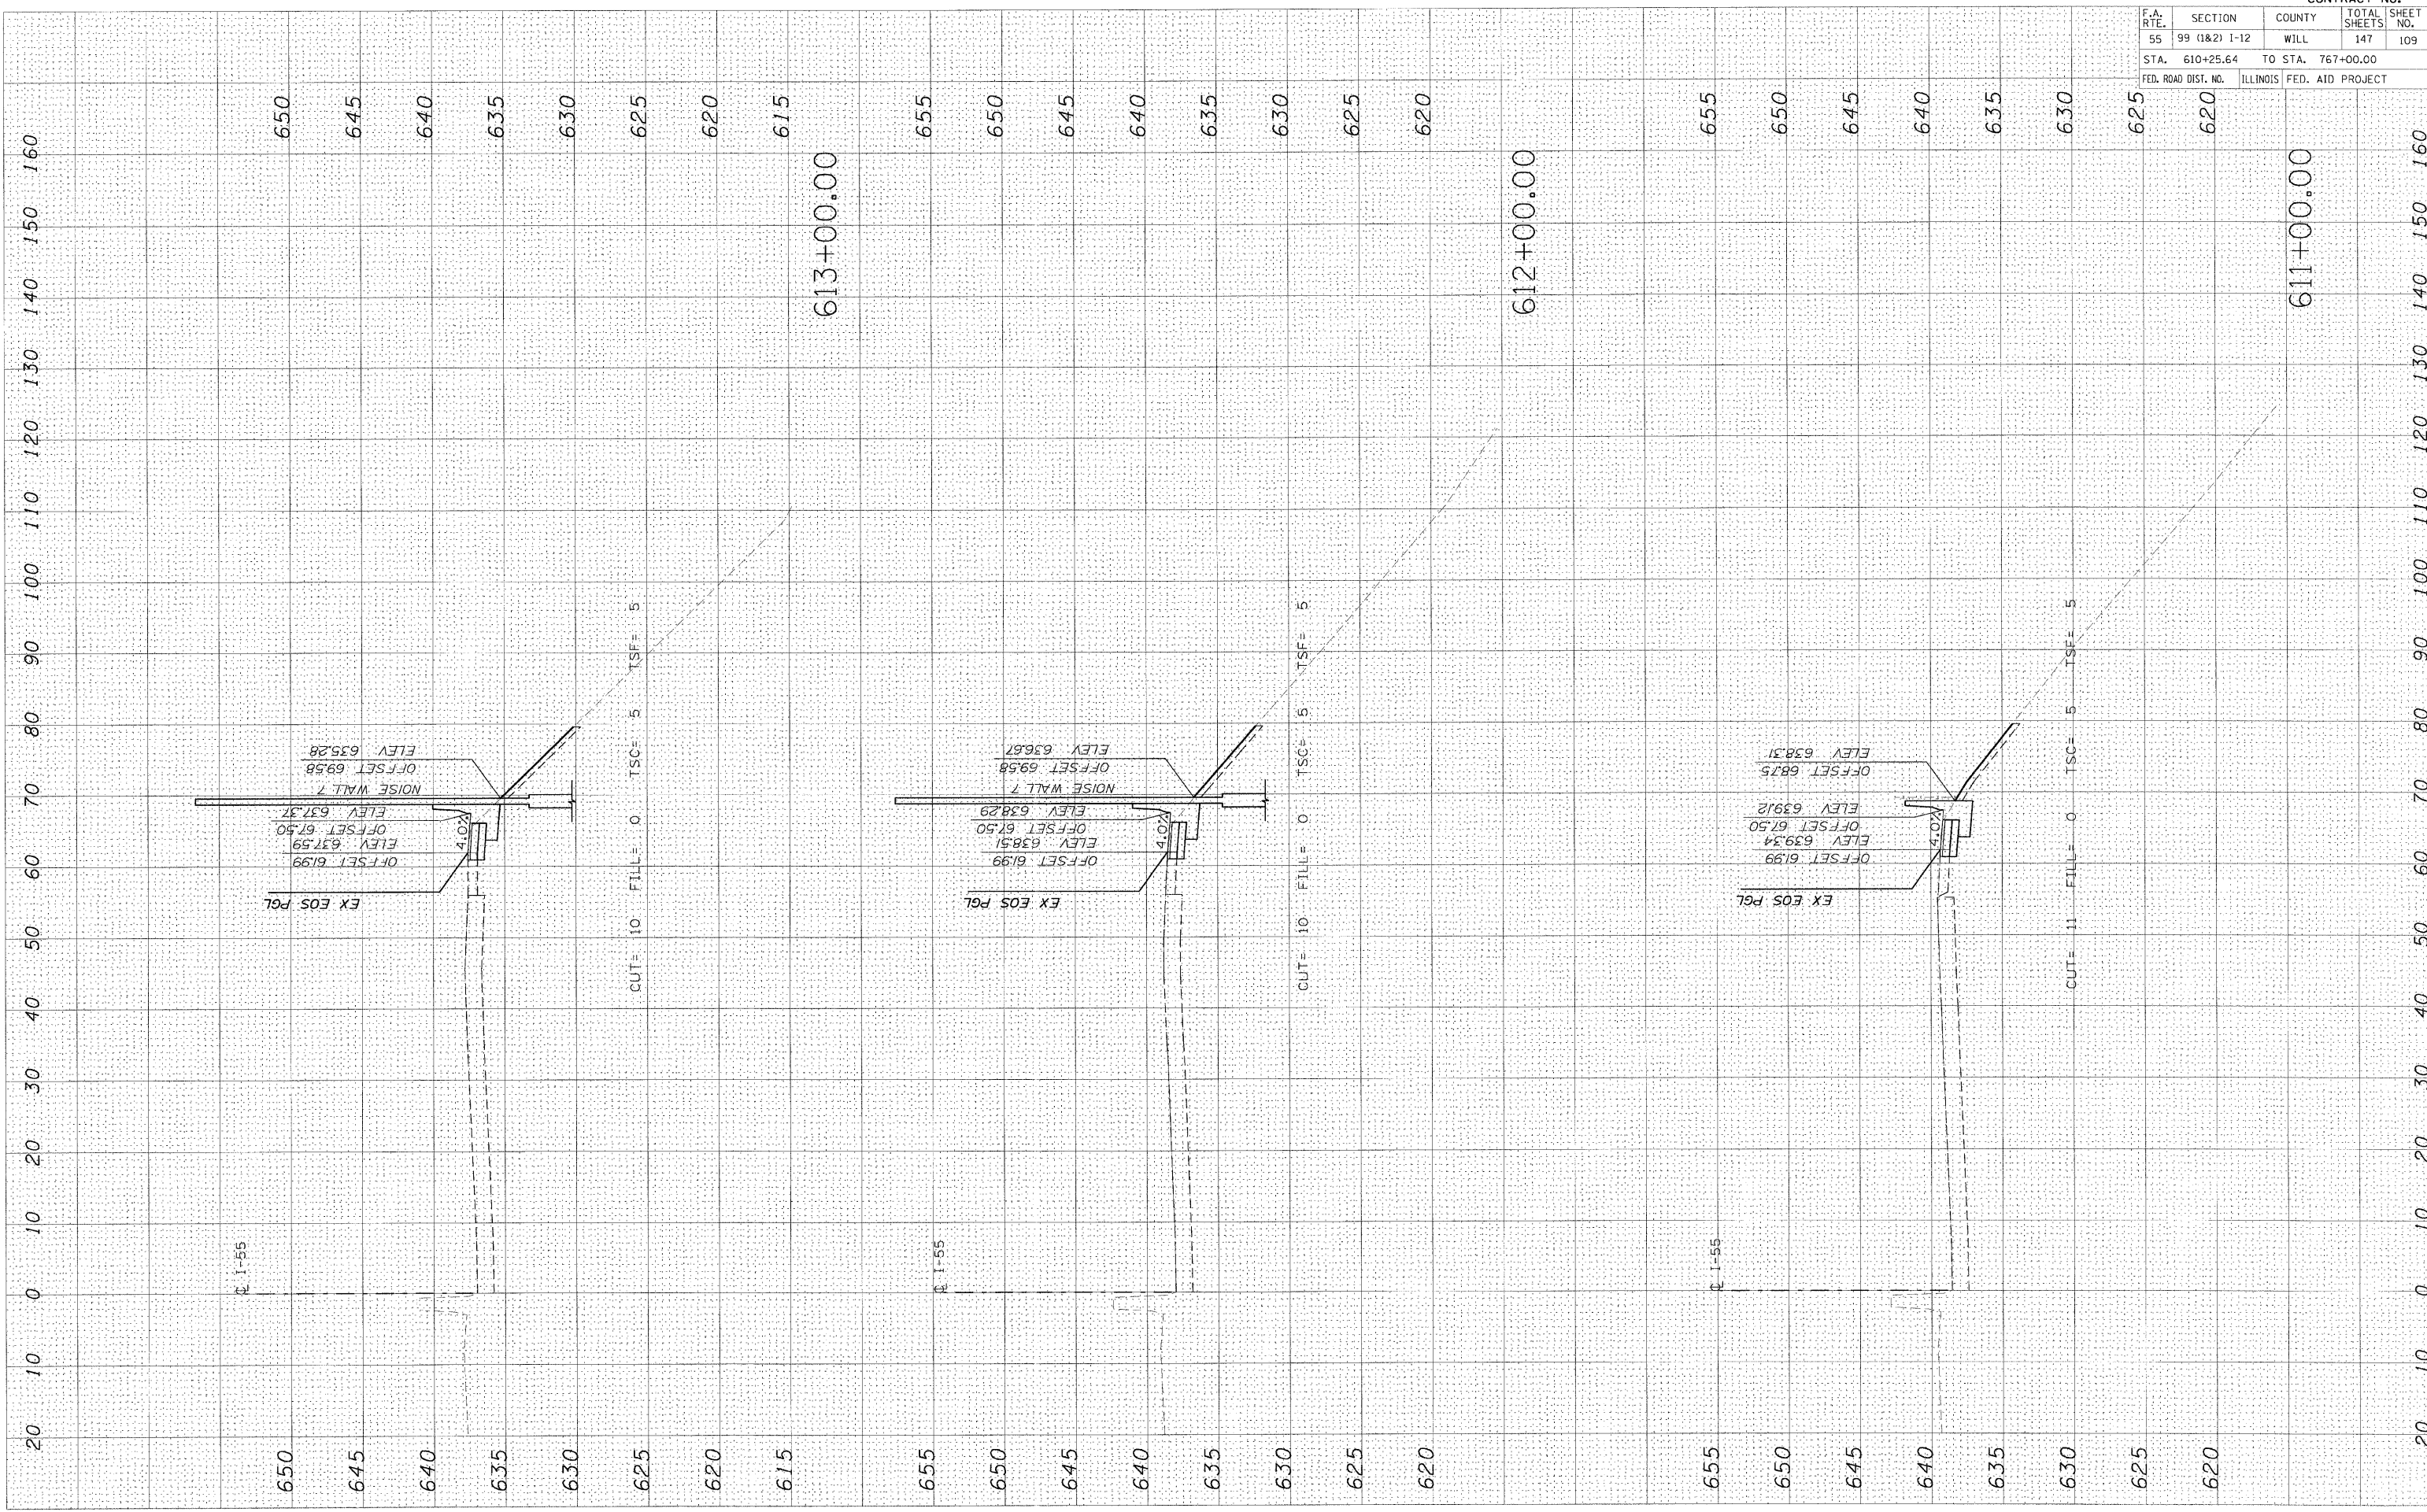

CONTRACT NO.				
F.A. RTE.	SECTION	COUNTY	TOTAL SHEETS	SHEET NO.
55	99 (1&2) 1-12	WILL	147	109
STA. 610+25.64		TO STA. 767+00.00		
FED. ROAD DIST. NO.		ILLINOIS FED. AID PROJECT		