


PLOT DATE = 2/1/2009
 FILE NAME = #ELEV
 PLOT SCALE = #SCALE
 USER NAME = #USER#

ORIGINAL SURVEY PLOTTED AREAS CHECKED
 SURVEY PLOTTED AREAS CHECKED
 NOTE BOOK NO. DATE

FINAL SURVEY NOTE BOOK NO. DATE
 SURVEY PLOTTED AREAS CHECKED
 SURVEY PLOTTED AREAS CHECKED
 NOTE BOOK NO. DATE

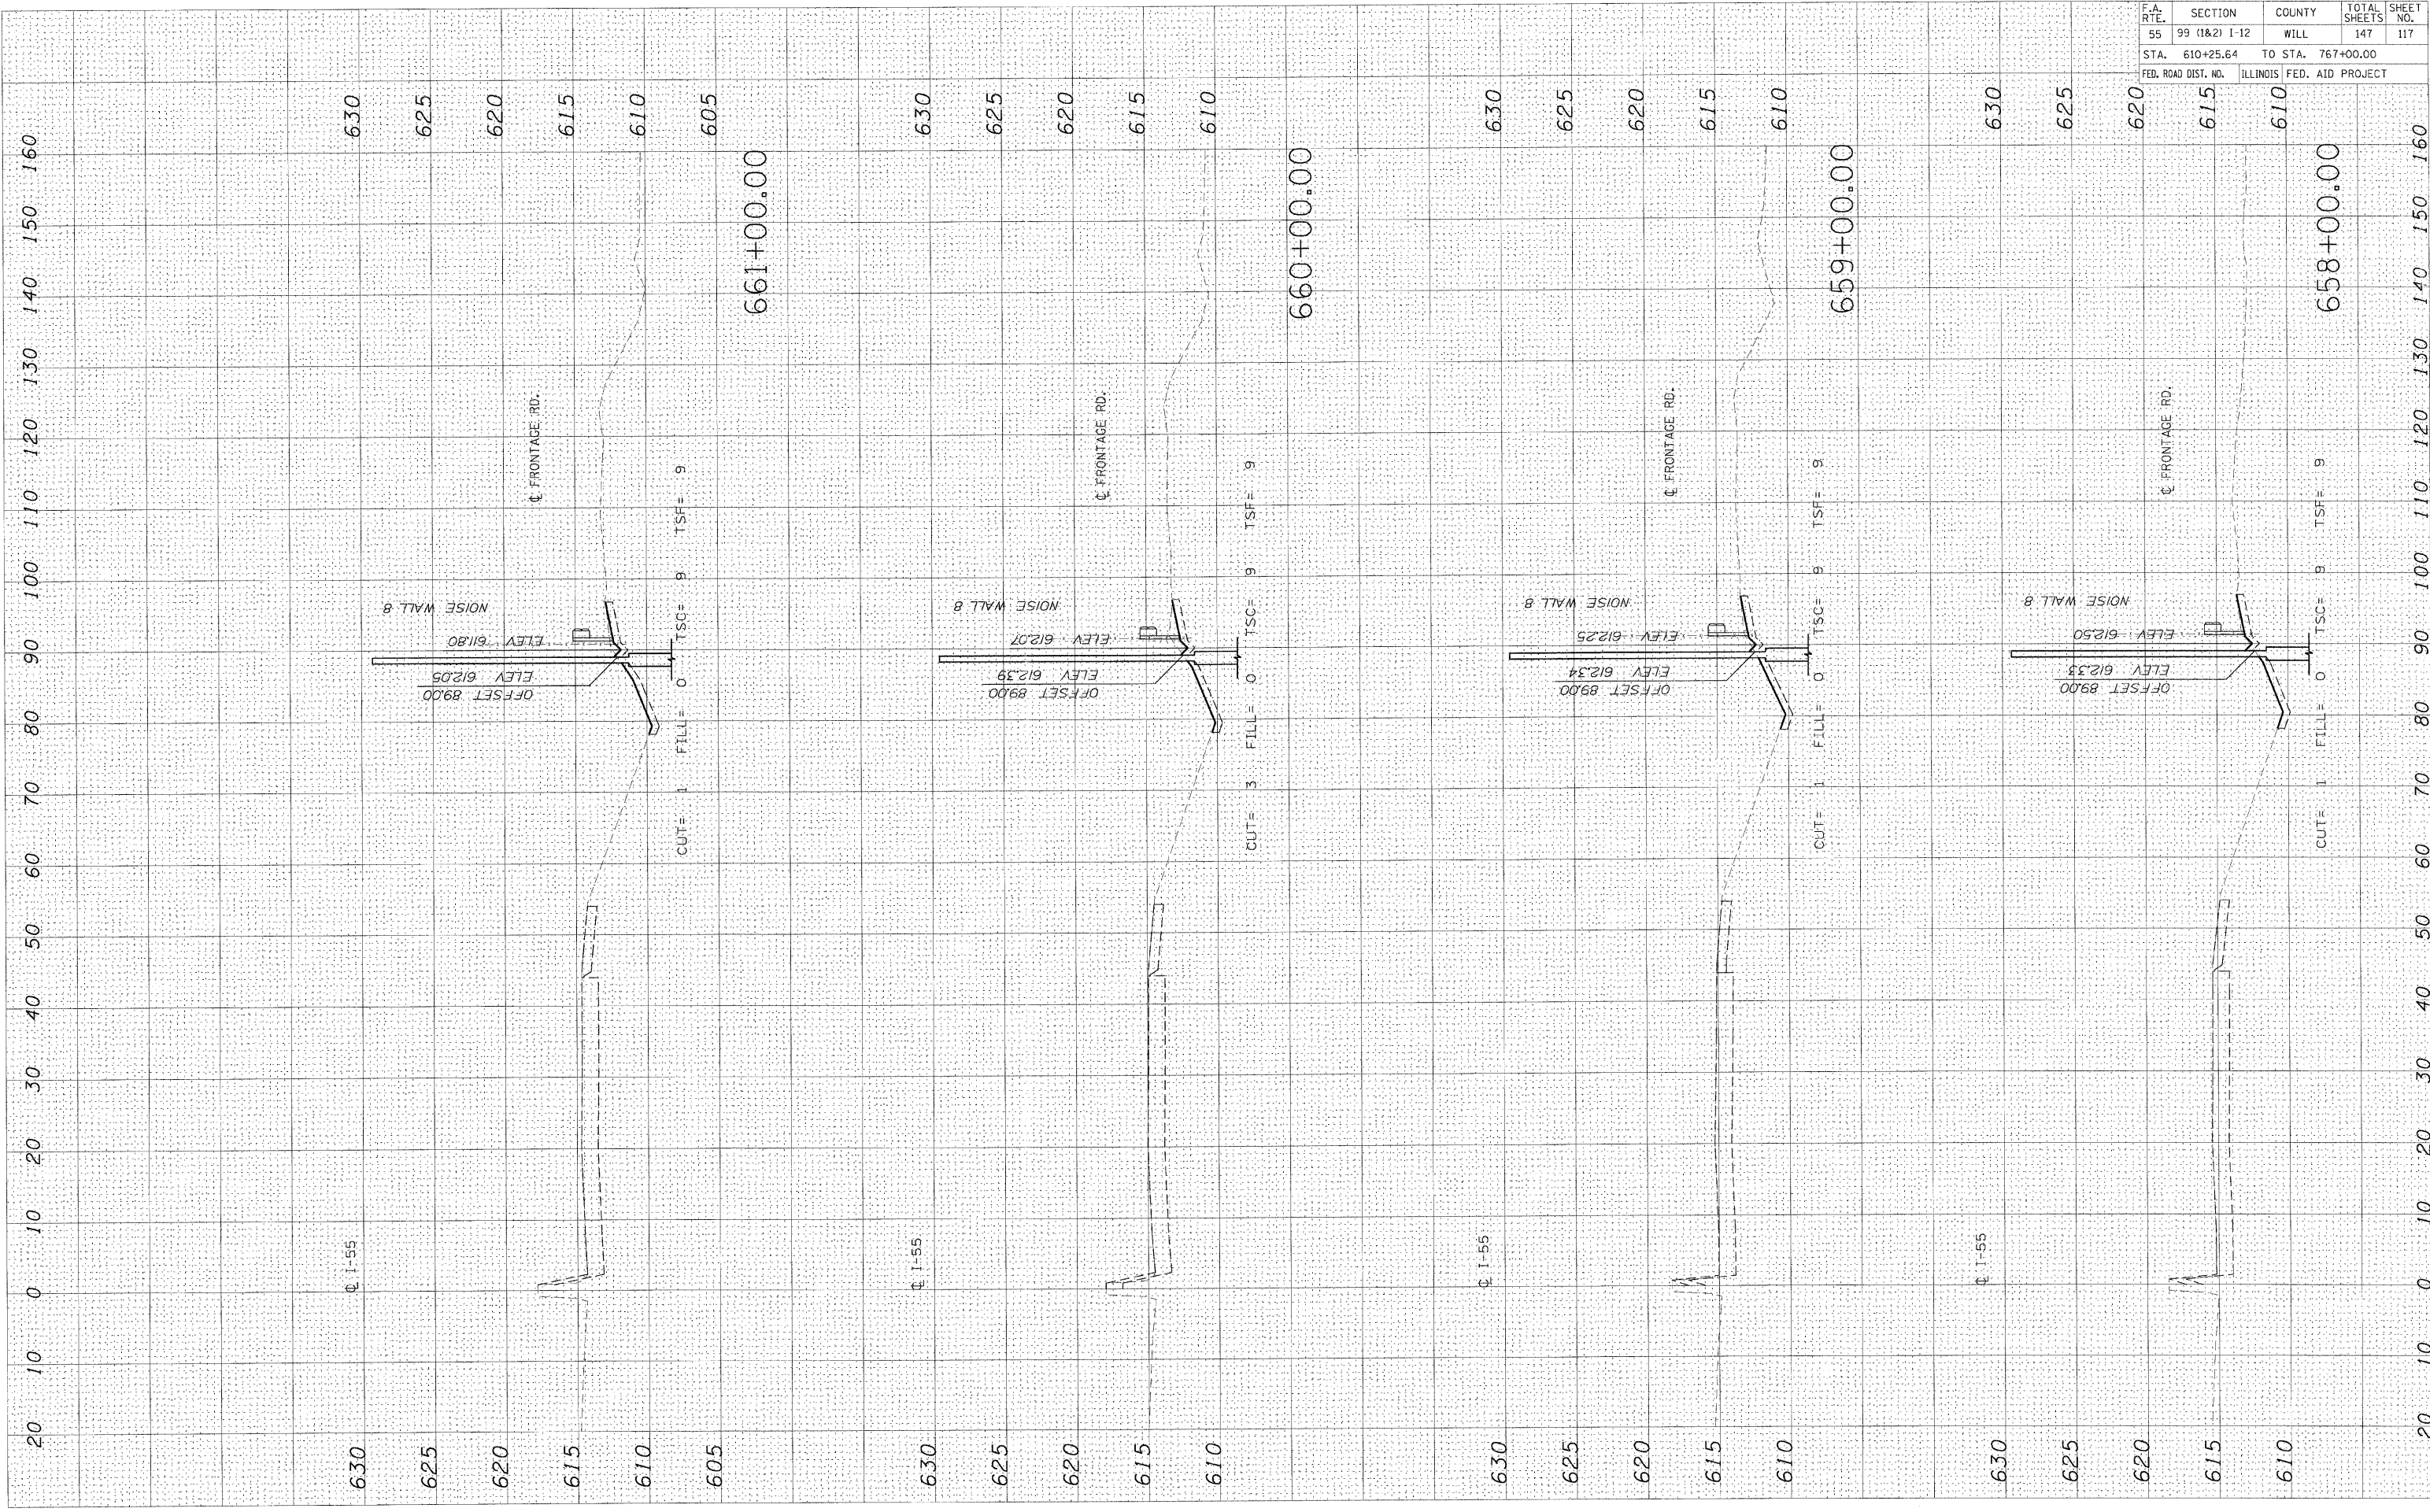

CONTRACT NO.				
F.A. RTE.	SECTION	COUNTY	TOTAL SHEETS	SHEET NO.
55	99 (1&2) I-12	WILL	147	117
STA. 610+25.64 TO STA. 767+00.00				
FED. ROAD DIST. NO. ILLINOIS FED. AID PROJECT				