

PLOT DATE: 2/4/2009
 FILE NAME: #FILE#
 PLOT SCALE: #SCALE#
 USER NAME: #USER#

ORIGINAL SURVEY
 SURVEYED FOR THIS PROJECT
 NOTE BOOK NO. _____
 AREAS CHECKED

FINAL SURVEY
 SURVEYED FOR THIS PROJECT
 NOTE BOOK NO. _____
 AREAS CHECKED


DATE

BY

DATE

CONTRACT NO.

F.A. RTE.	SECTION	COUNTY	TOTAL SHEETS	SHEET NO.
55	99 (1&2) 1-12	WILL	147	119
STA. 610+25.64		TO STA. 767+00.00		
FED. ROAD DIST. NO.		ILLINOIS FED. AID PROJECT		

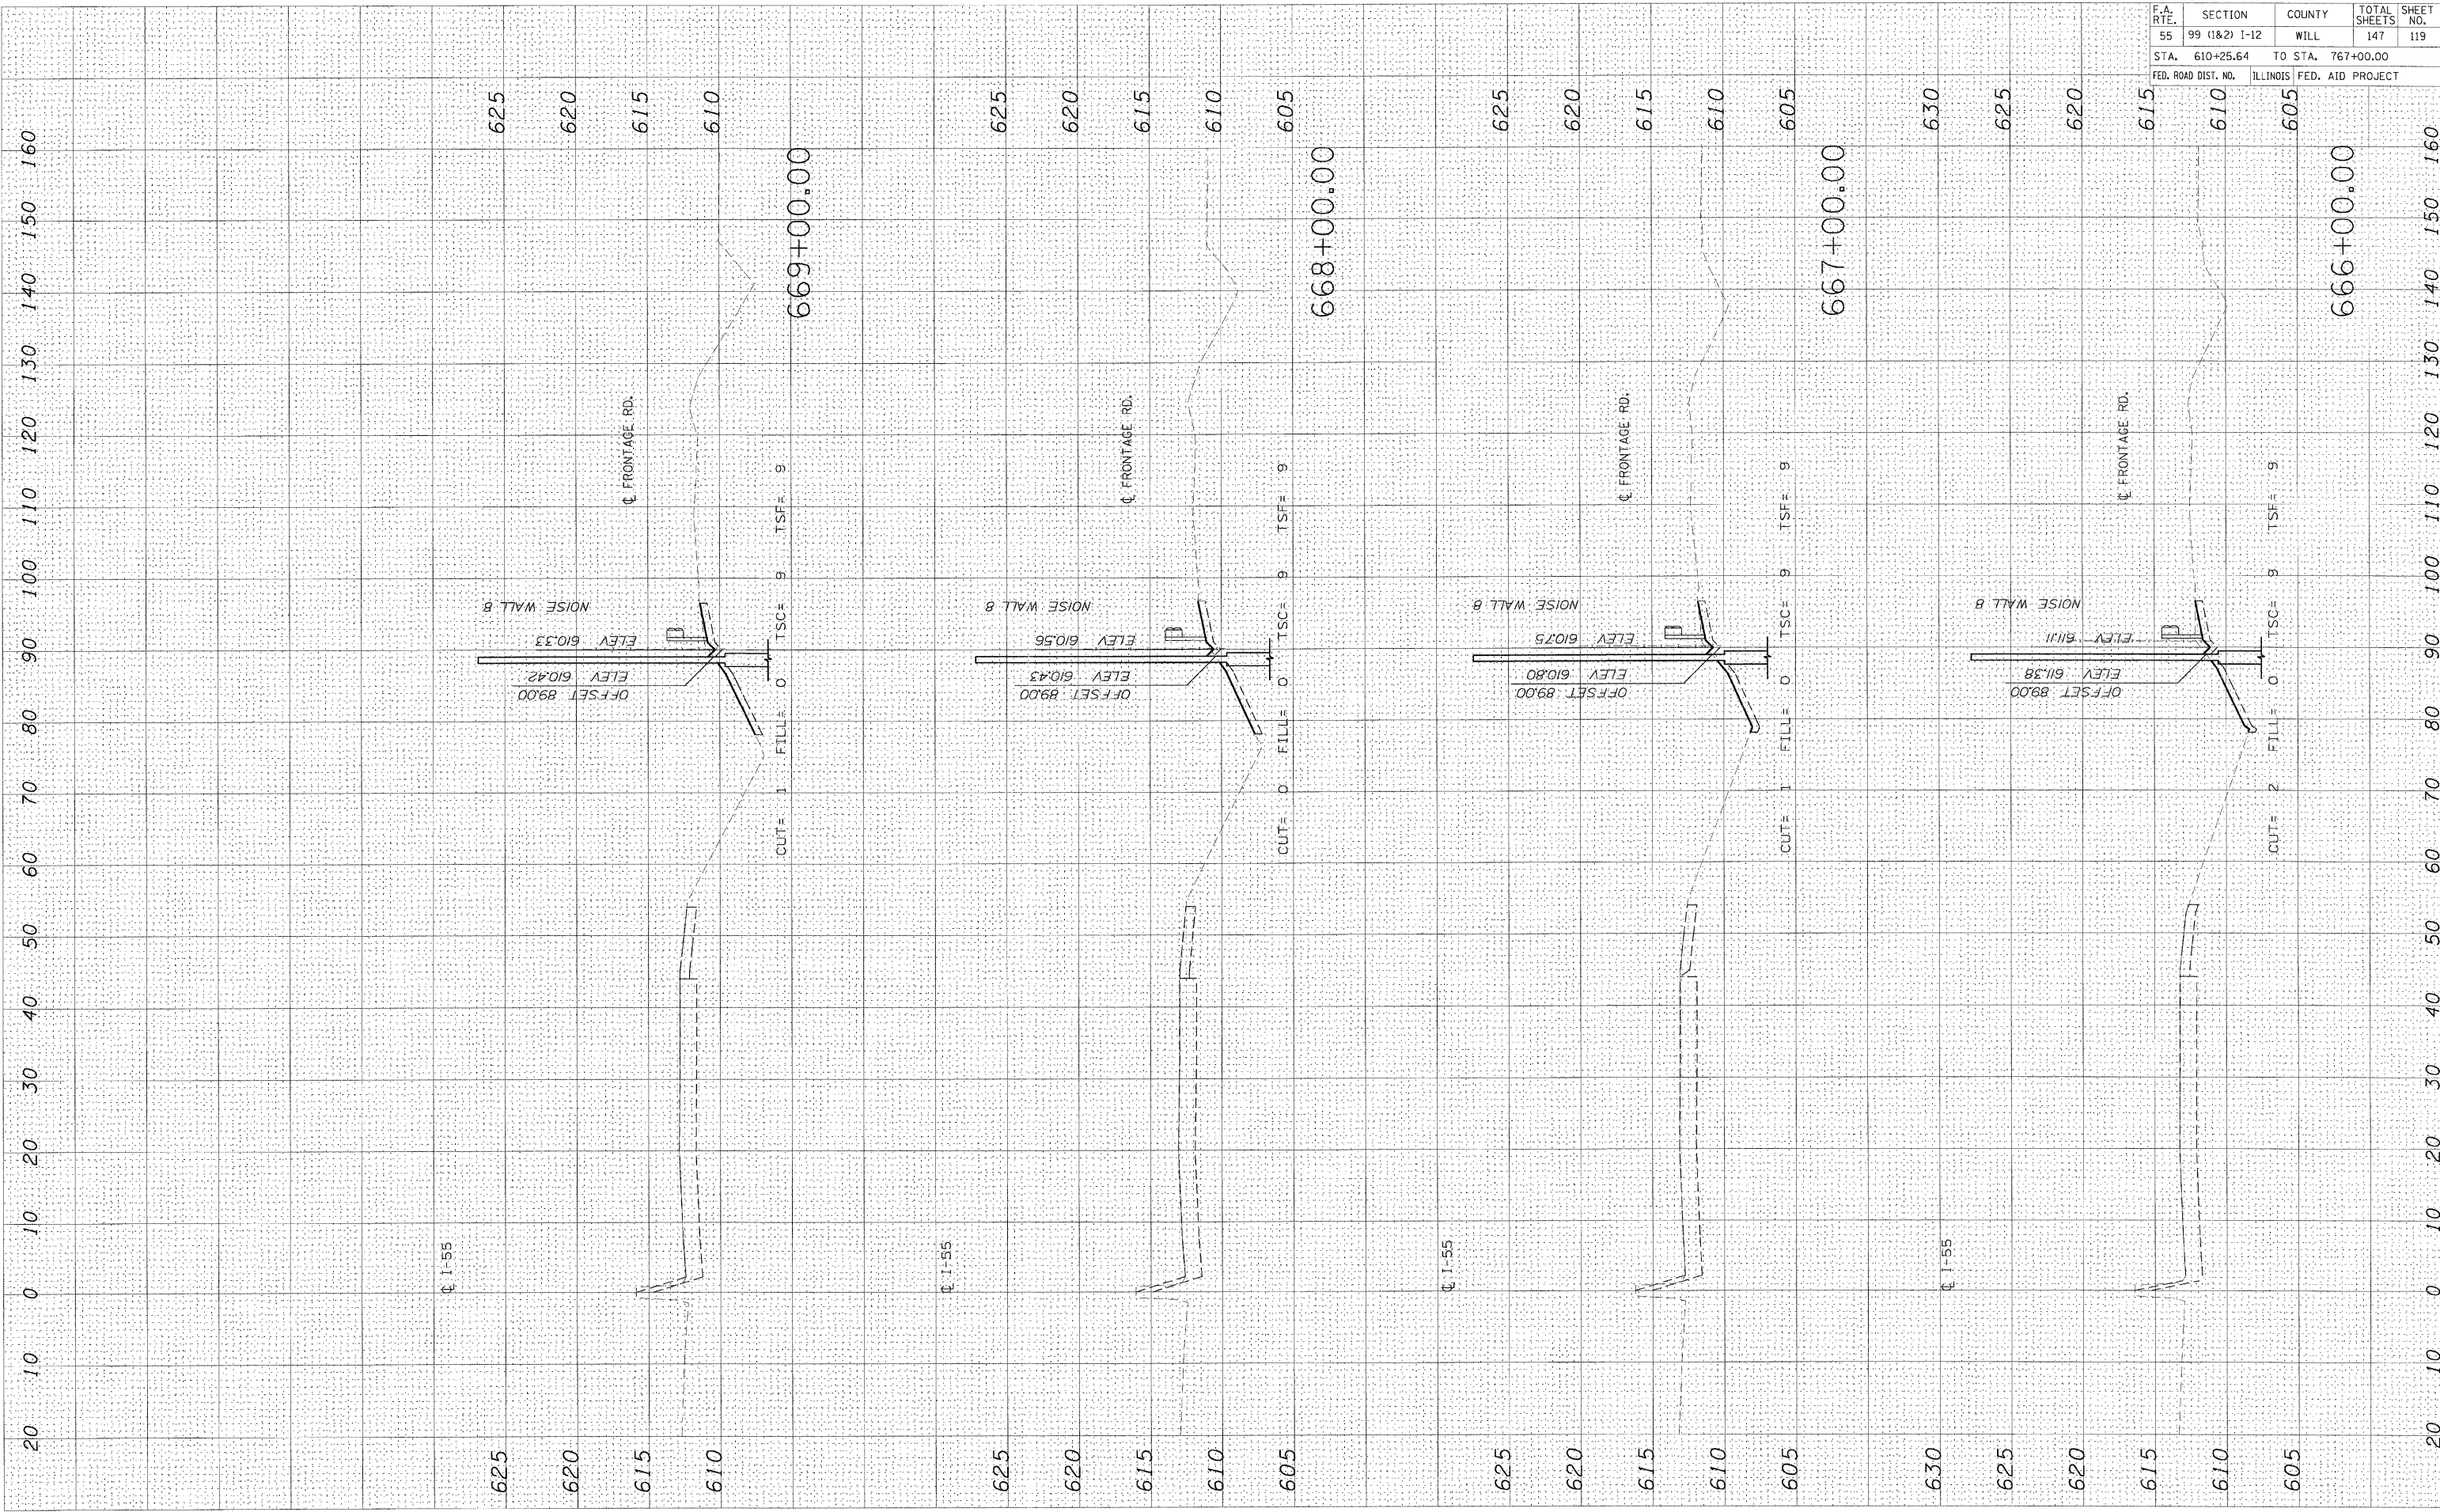

666+00.00

669+00.00