


PLOT DATE = 2/4/2009
 FILE NAME = 6FILEL6
 PLOT SCALE = 8SCALE8
 USER NAME = 8USER8

ORIGINAL SURVEY PLOTTED AREAS CHECKED
 SURVEY PLOTTED AREAS CHECKED
 NOTE BOOK AREAS CHECKED
 NO. AREAS CHECKED

FINAL SURVEY PLOTTED AREAS CHECKED
 SURVEY PLOTTED AREAS CHECKED
 NOTE BOOK AREAS CHECKED
 NO. AREAS CHECKED

BY _____ DATE _____

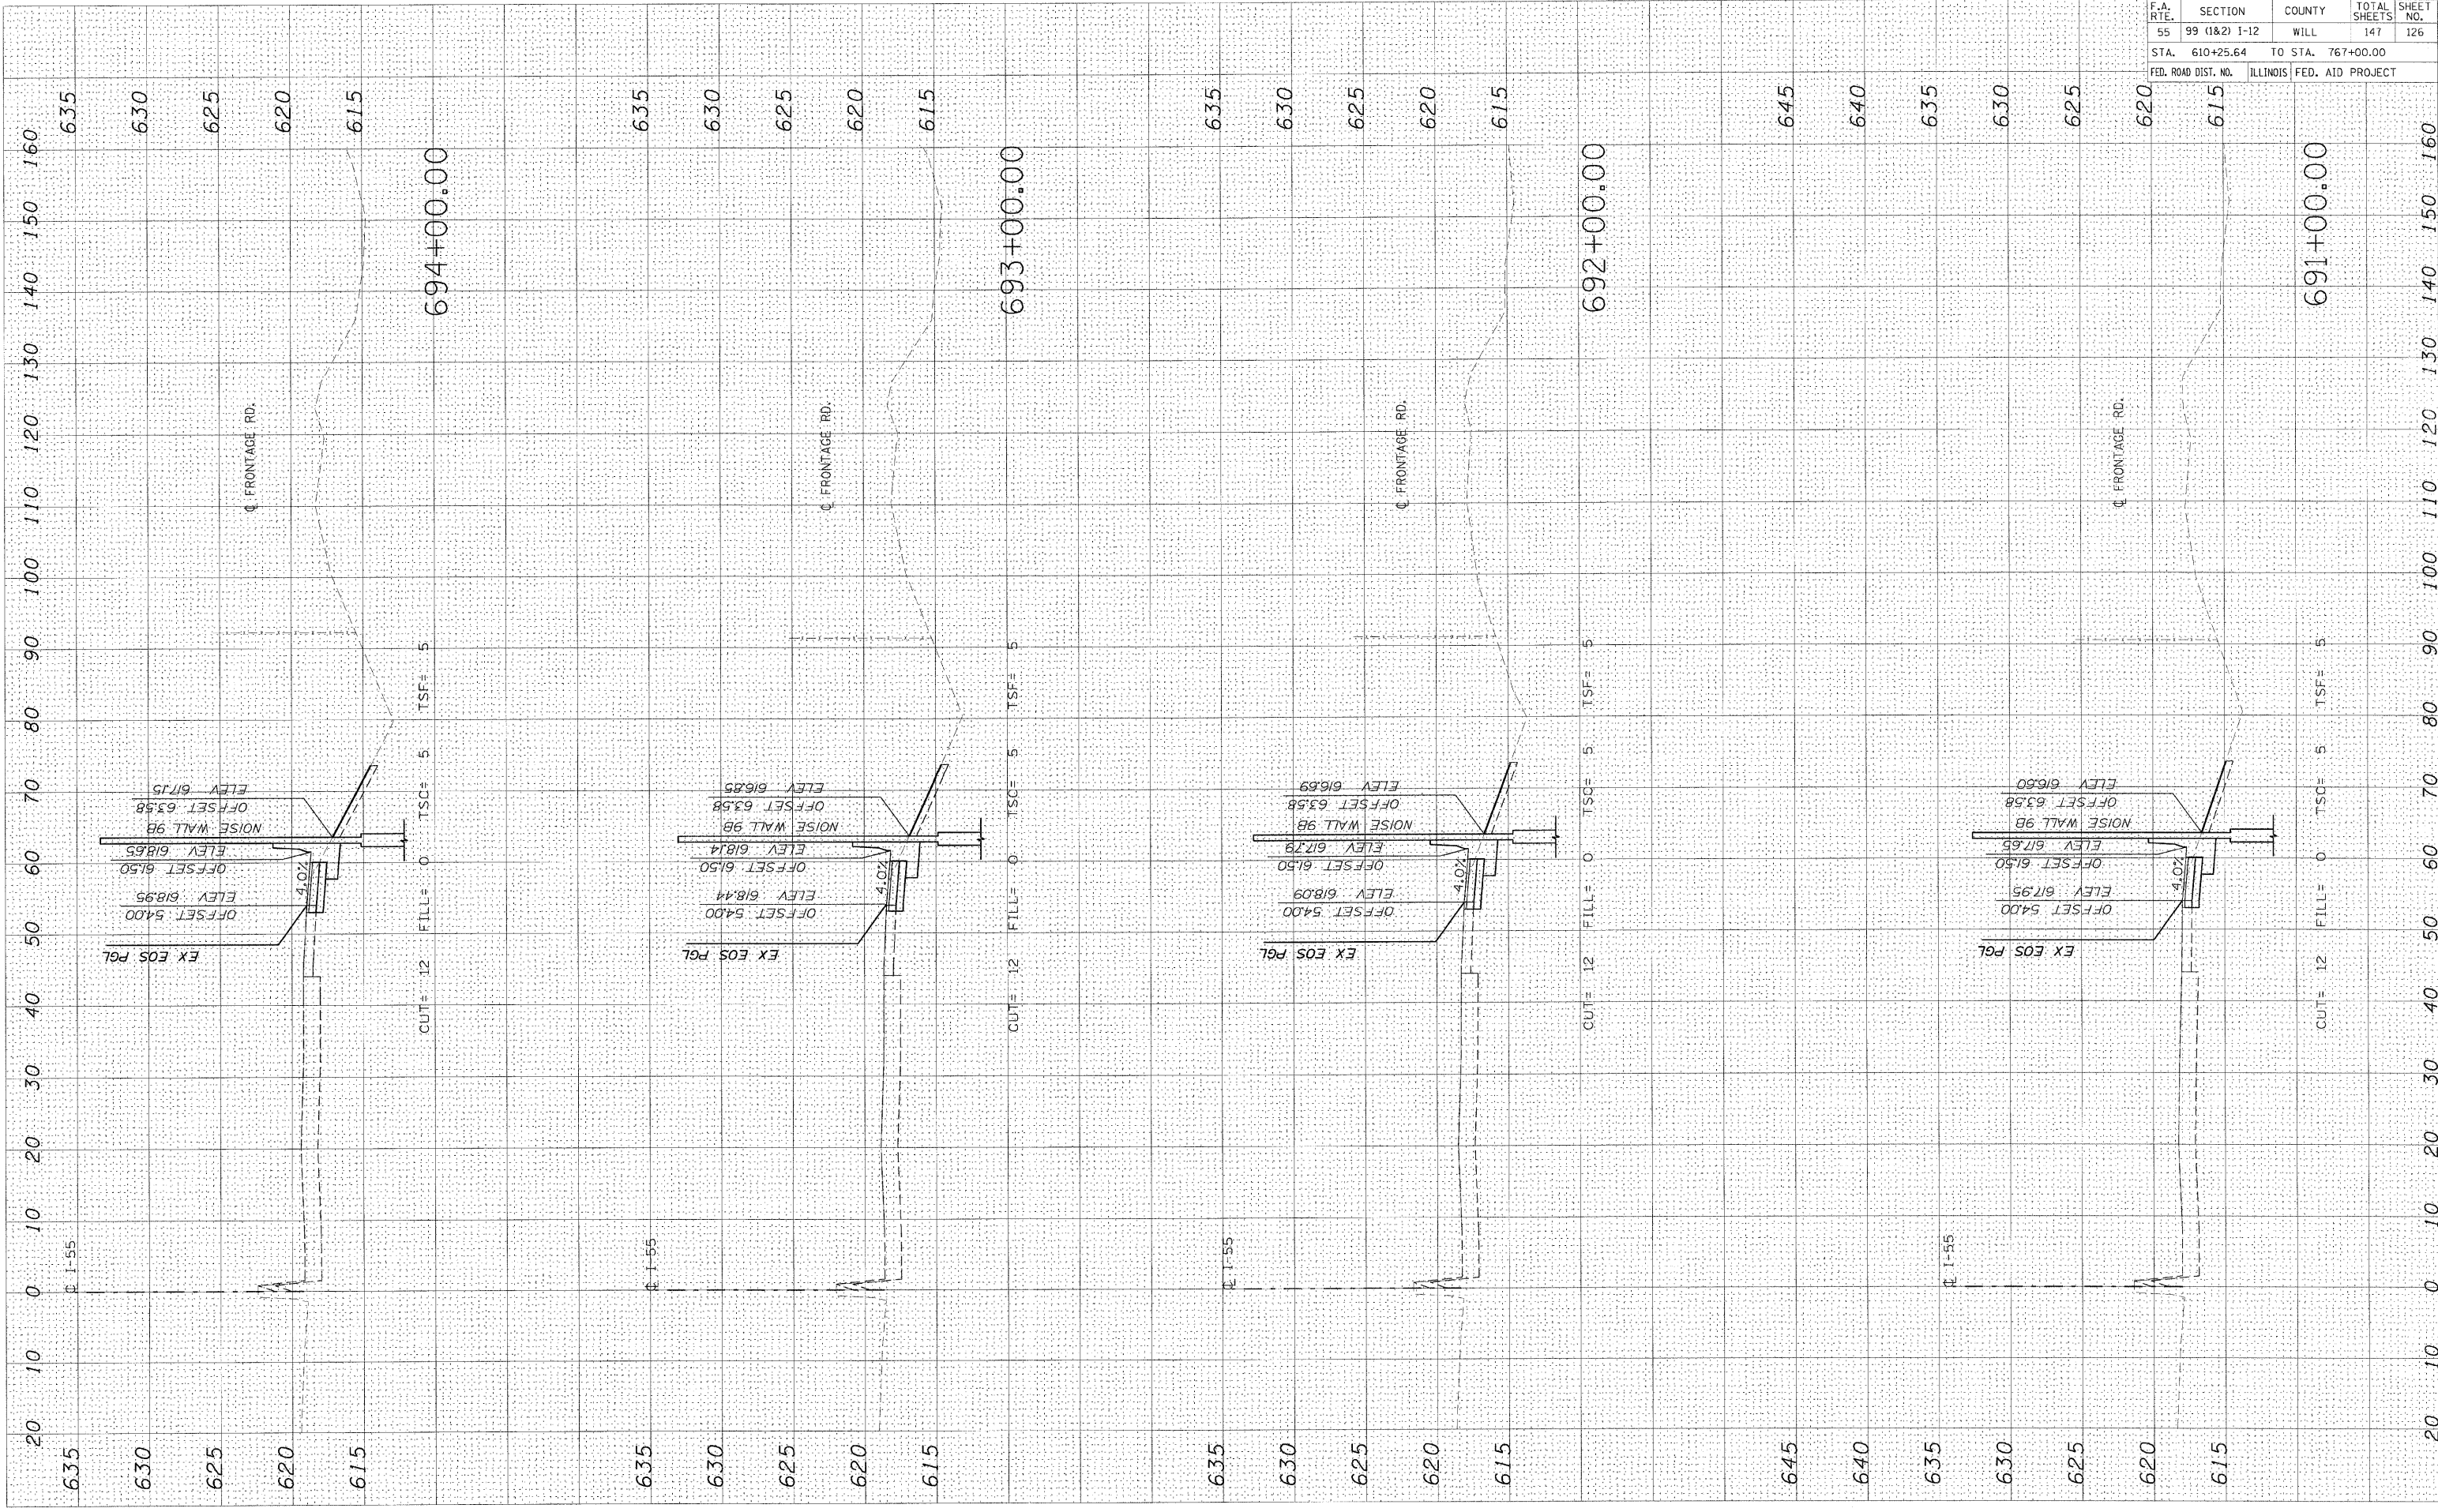

CONTRACT NO.				
F.A. RTE.	SECTION	COUNTY	TOTAL SHEETS	SHEET NO.
55	99 (1&2) 1-12	WILL	147	126
STA. 610+25.64		TO STA. 767+00.00		
FED. ROAD DIST. NO.		ILLINOIS	FED. AID PROJECT	