


PLOT DATE = 2/14/2009
 FILE NAME = 811111
 PLOT SCALE = 8SCALE
 USER NAME = 8USER

ORIGINAL SURVEY PLOTTED
 NOTE BOOK AREAS CHECKED

FINAL SURVEY SURVEYED
 NOTE BOOK TEMPLATE AREAS CHECKED

BY DATE

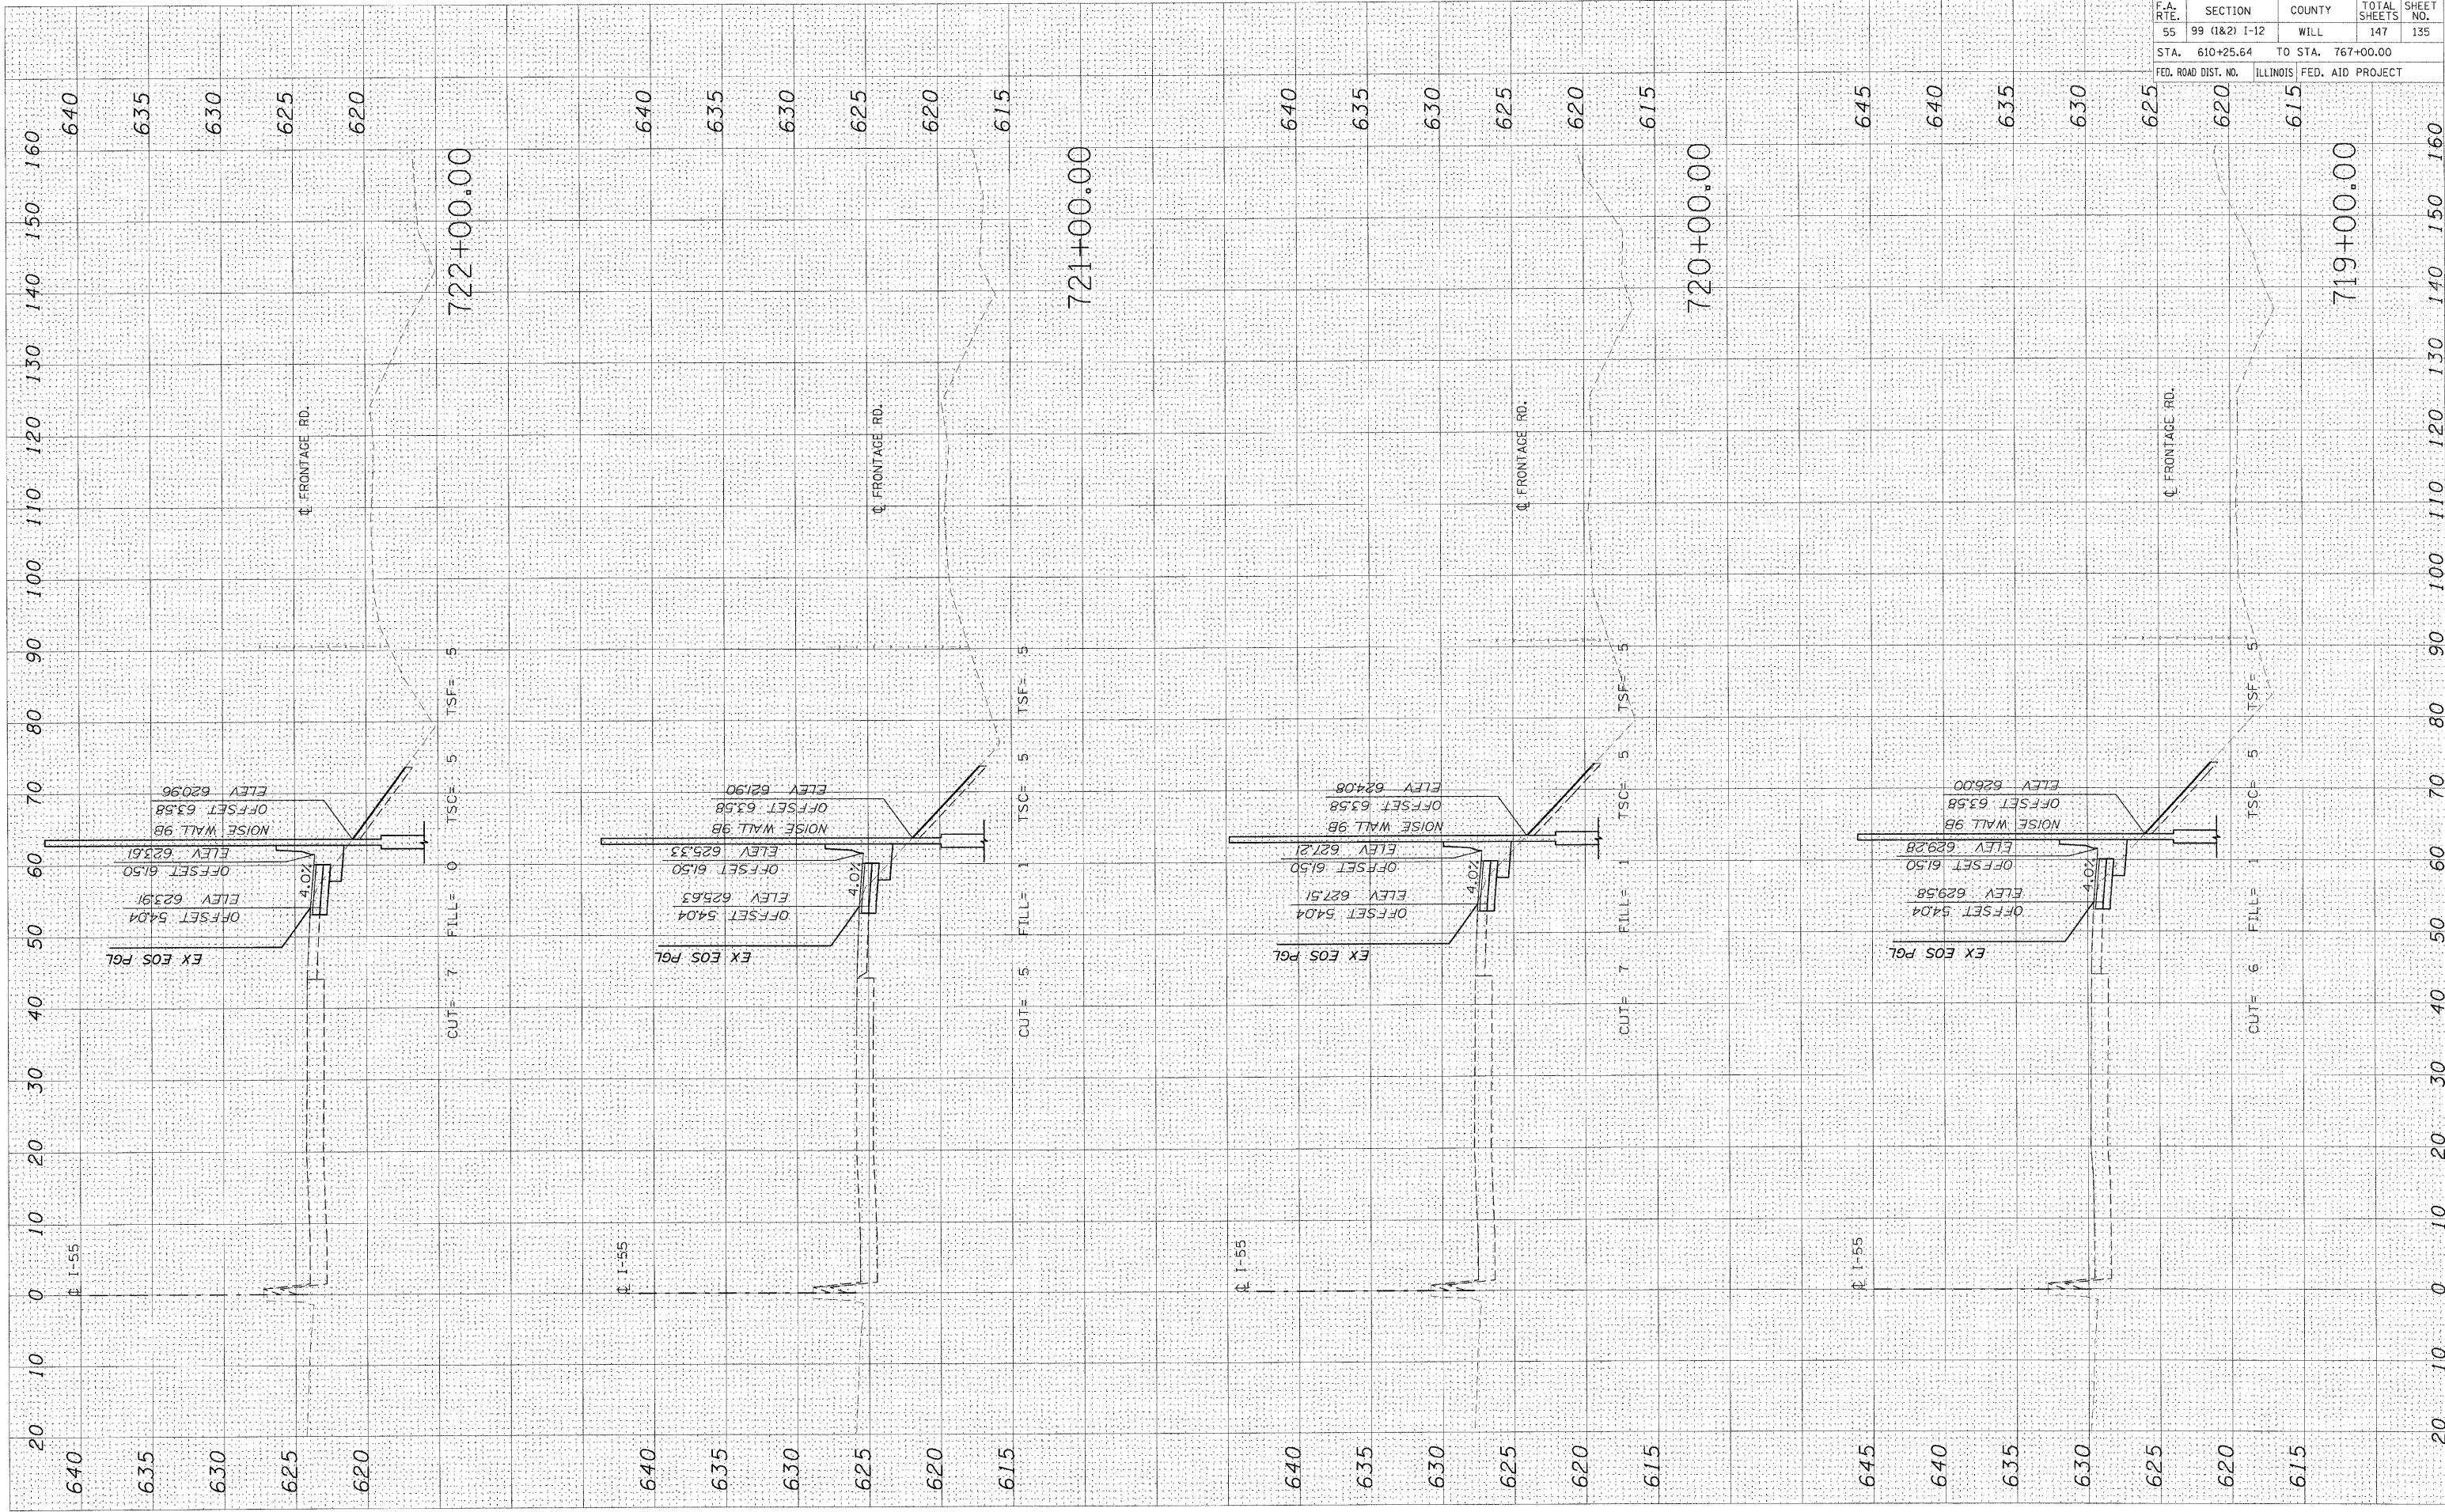

F.A. RTE.		SECTION	COUNTY	TOTAL SHEETS	SHEET NO.
55	99 (1&2)	I-12	WILL	147	135
STA. 610+25.64		TO STA. 767+00.00			
FED. ROAD DIST. NO.		ILLINOIS FED. AID PROJECT			

CONTRACT NO.