


PLOT DATE = 2/14/2009
 FILE NAME = #P11E1#
 PLOT SCALE = #SCALE#
 USER NAME = #USER#

ORIGINAL SURVEY BY DATE
 SURVEY PLOTTED
 NOTE BOOK AREAS CHECKED
 NO. AREAS CHECKED

FINAL SURVEY BY DATE
 SURVEY PLOTTED
 NOTE BOOK AREAS CHECKED
 NO. AREAS CHECKED

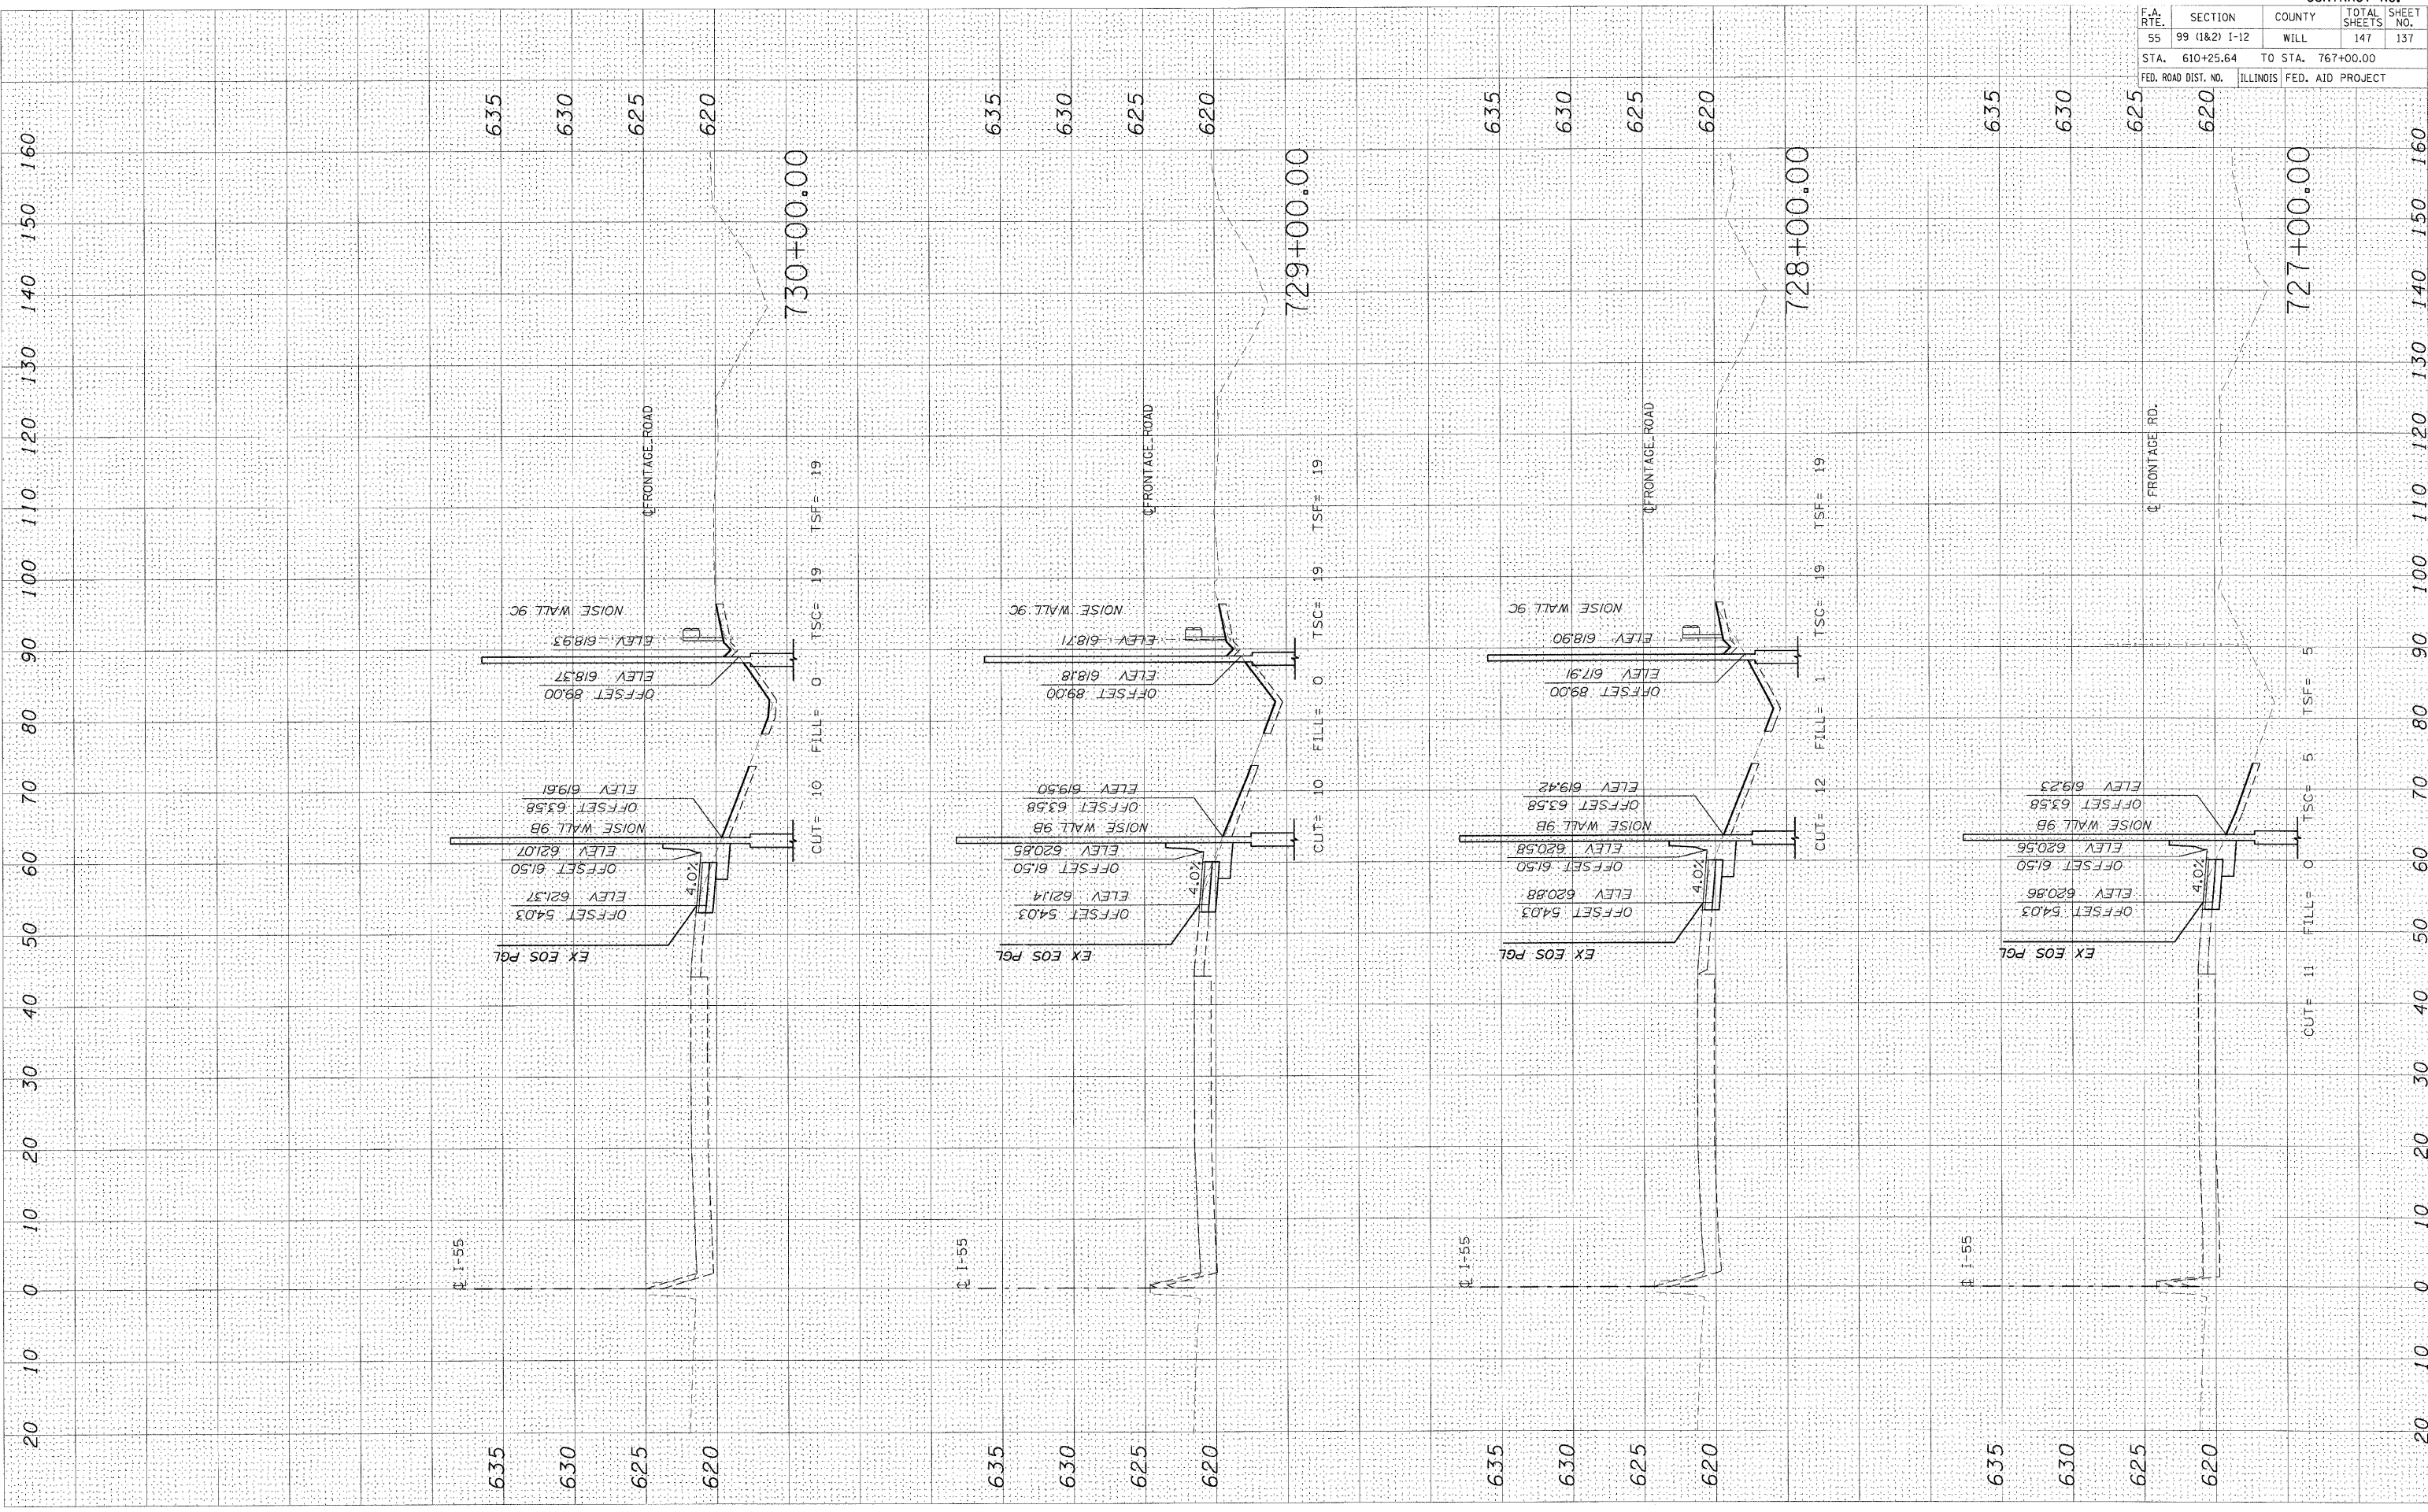

CONTRACT NO.				
F.A. RTE.	SECTION	COUNTY	TOTAL SHEETS	SHEET NO.
55	99 (1&2)	WILL	147	137
STA. 610+25.64 TO STA. 767+00.00				
FED. ROAD DIST. NO. ILLINOIS FED. AID PROJECT				