


PLOT DATE : 2/4/2009
 FILE NAME : #FILE#
 PLOT SCALE : #SCALE#
 USER NAME : #USER#

ORIGINAL SURVEY SURVEYED BY: _____ DATE: _____
 NOTE BOOK NO. _____
 AREAS CHECKED _____

FINAL SURVEY SURVEYED BY: _____ DATE: _____
 NOTE BOOK NO. _____
 AREAS CHECKED _____

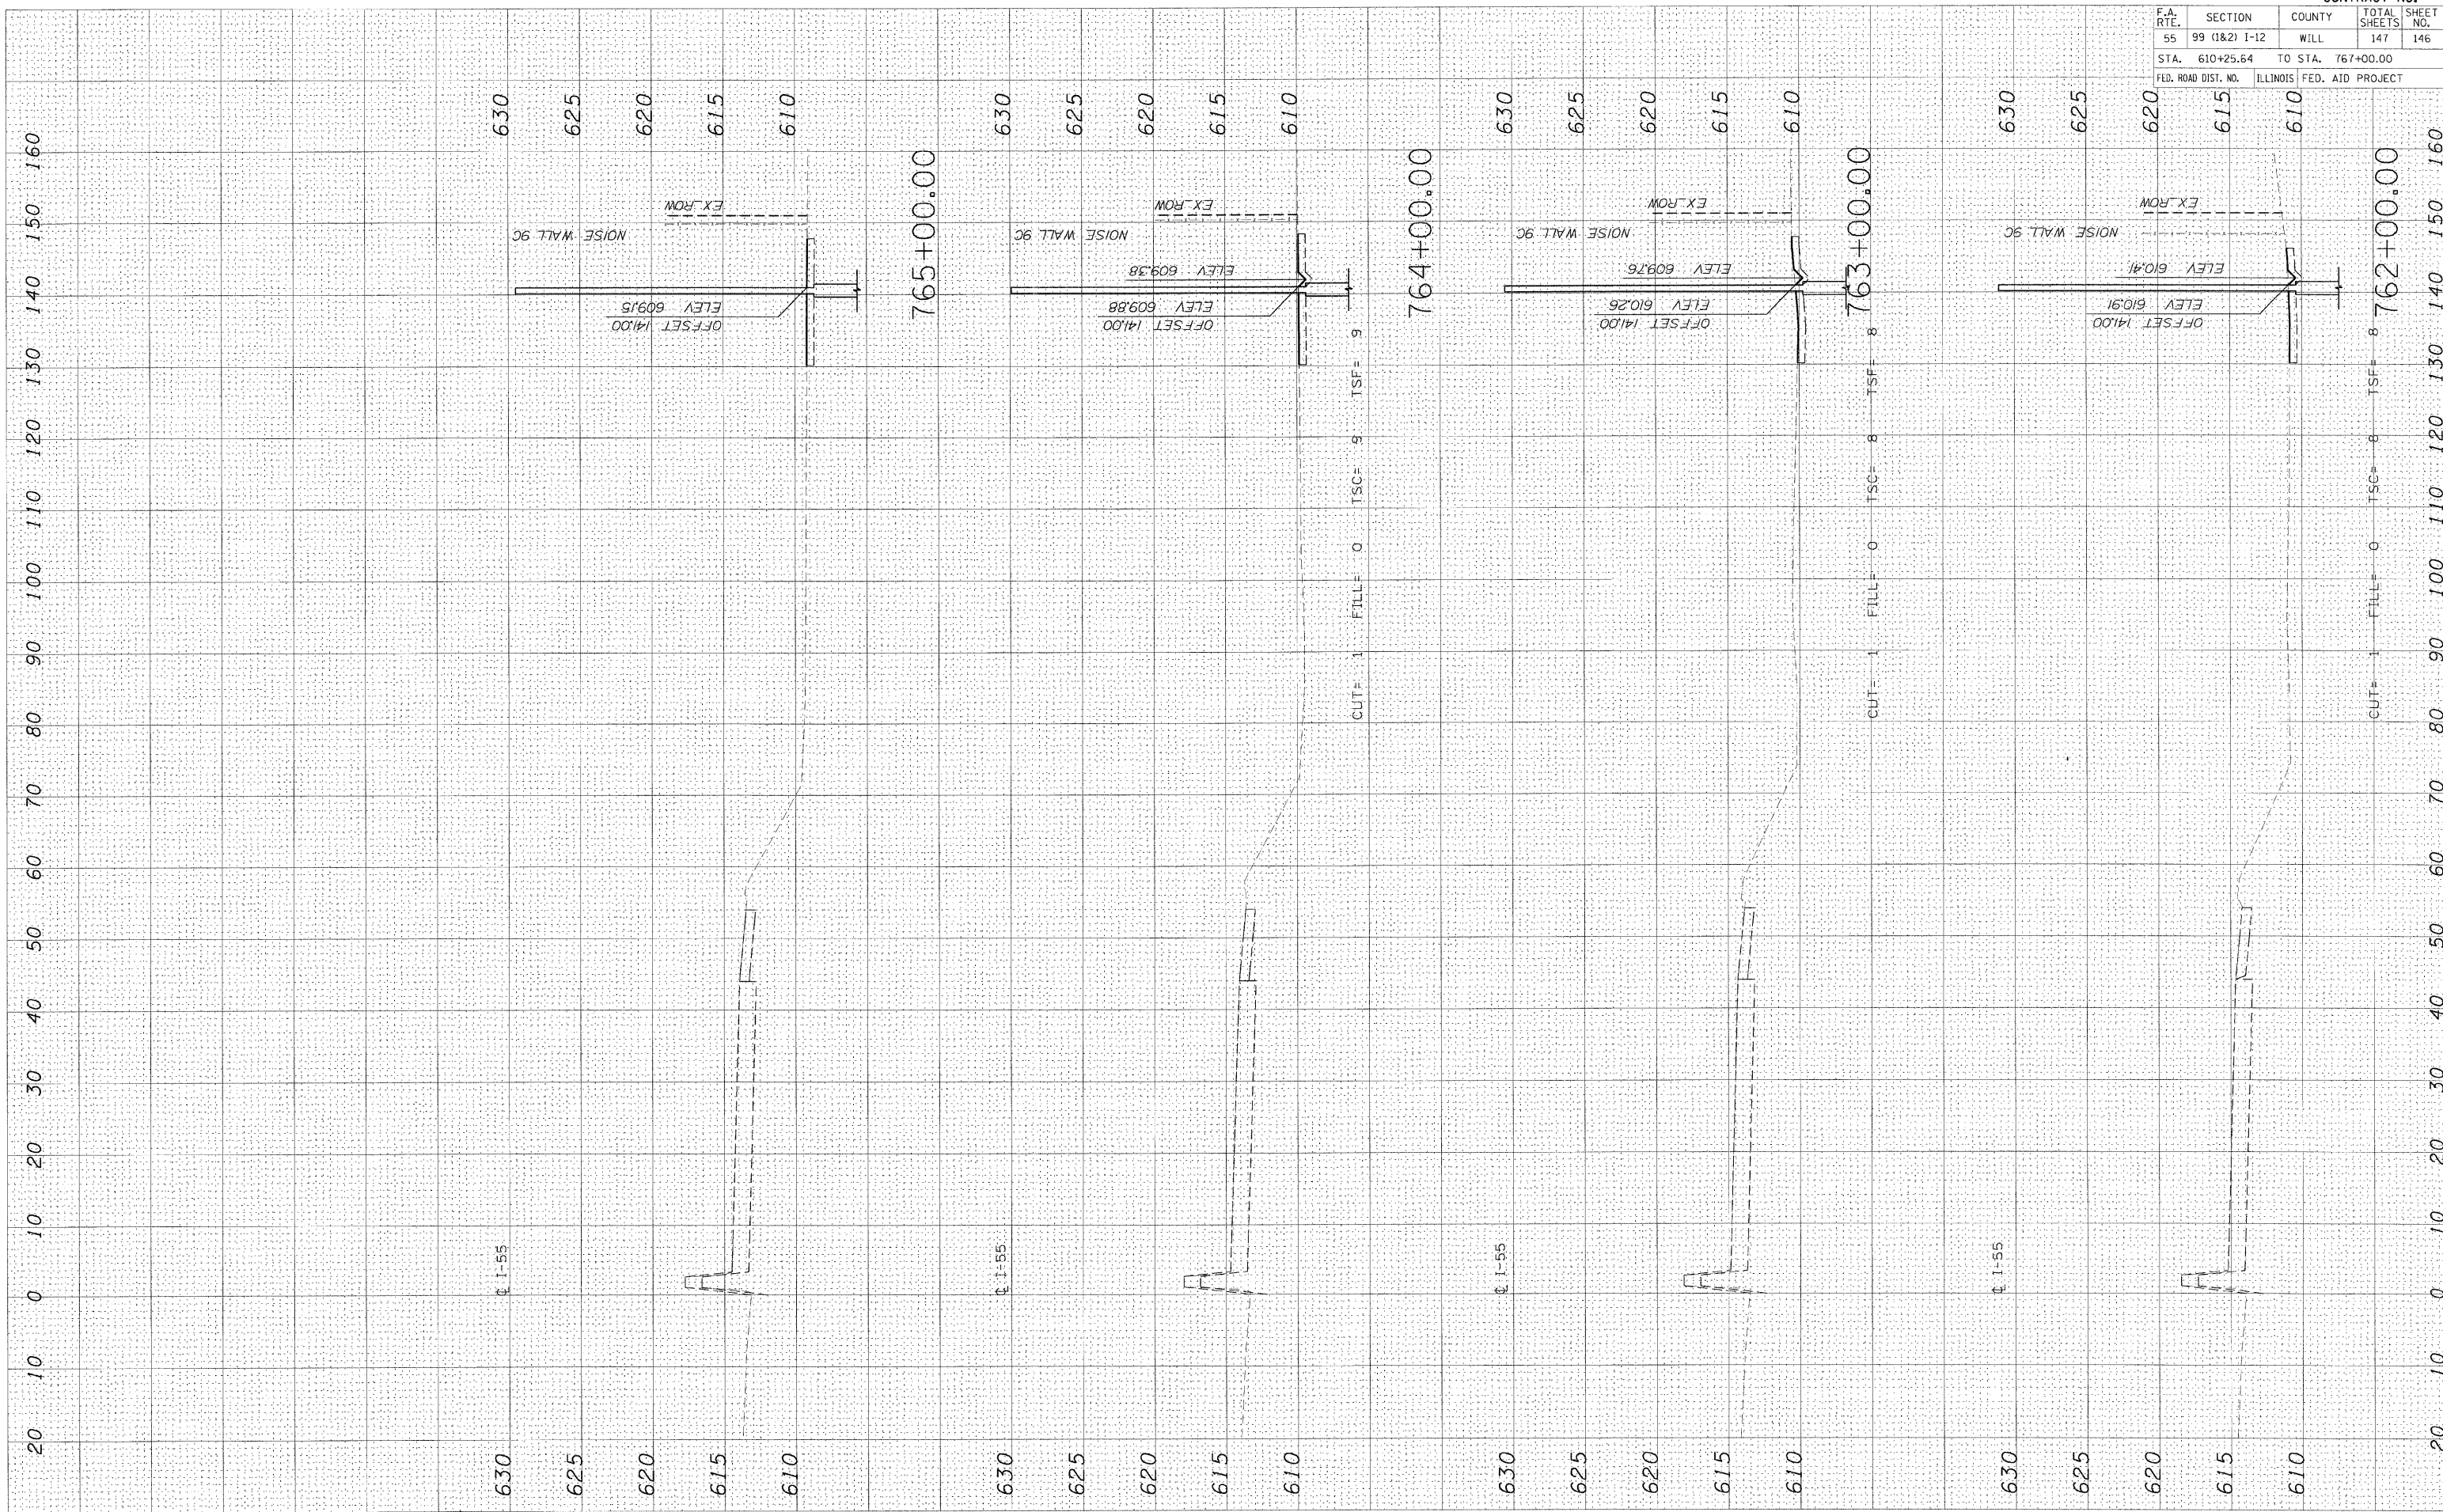

CONTRACT NO.				
F.A. RTE.	SECTION	COUNTY	TOTAL SHEETS	SHEET NO.
55	99 (1&2) I-12	WILL	147	146
STA. 610+25.64		TO STA. 767+00.00		
FED. ROAD DIST. NO.		ILLINOIS	FED. AID PROJECT	